
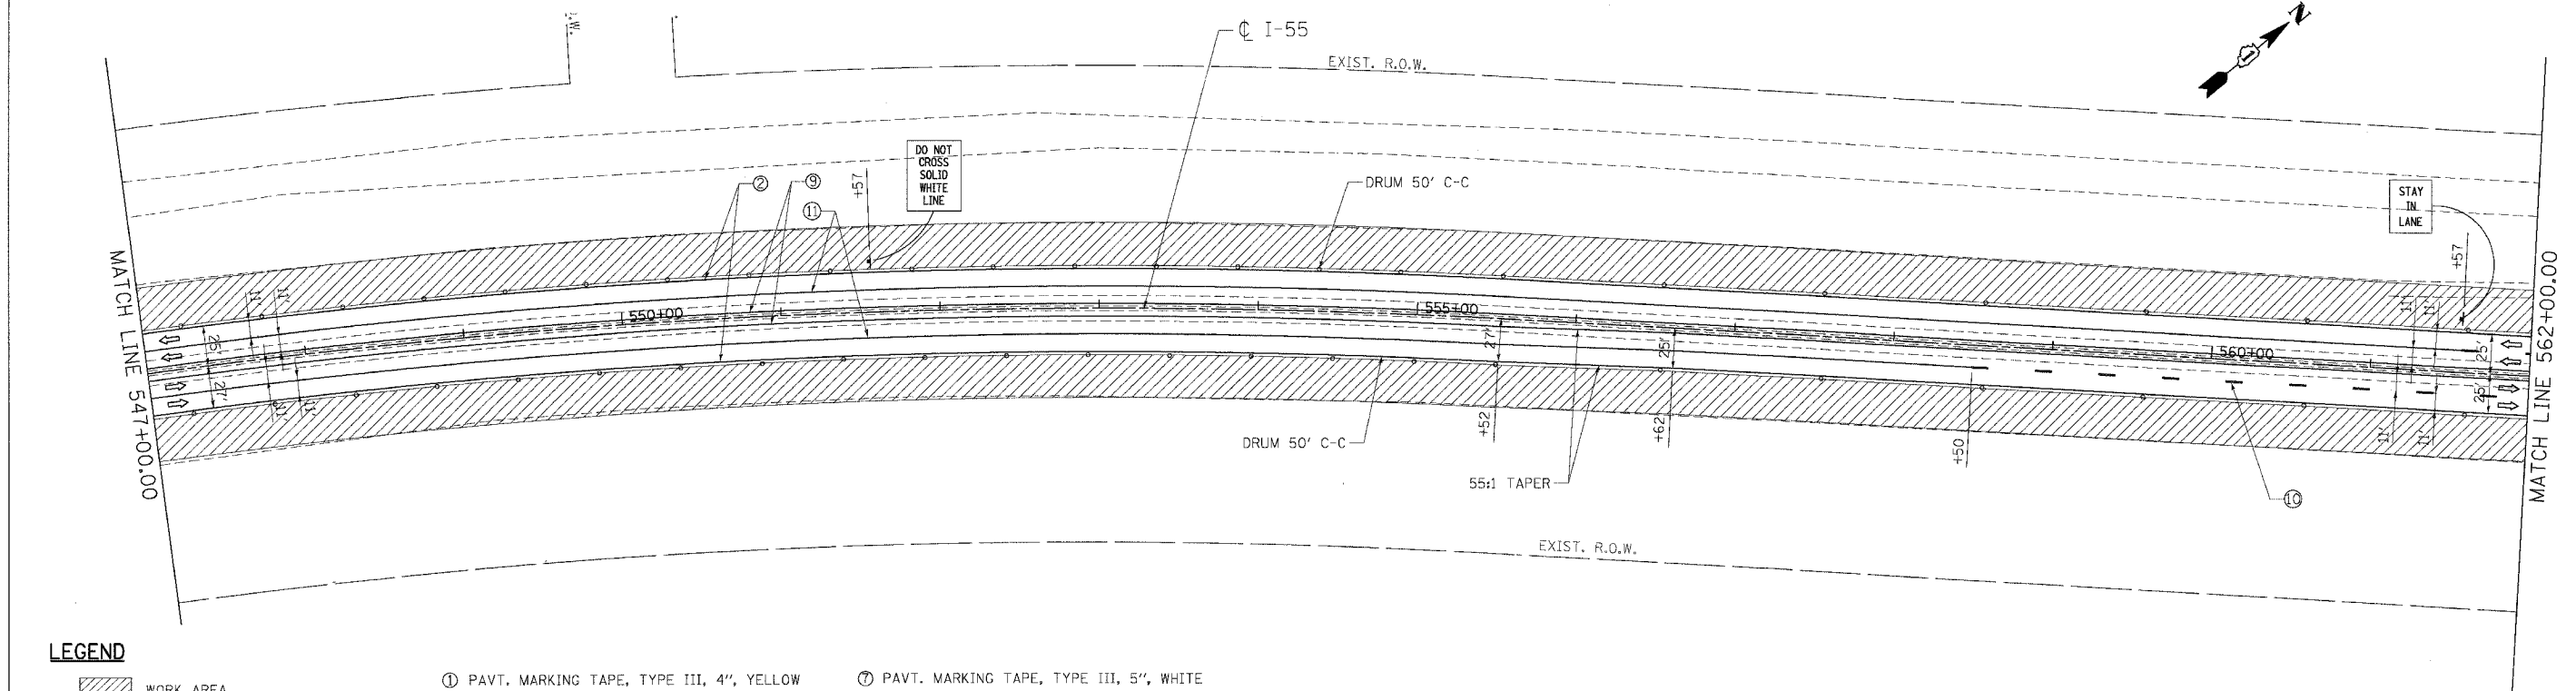


F.A.I. RTE.	SECTION	COUNTY	TOTAL SHEETS	SHEET NO.
55	99 (1&2) WRS-2	WILL	228	101
STA.	TO STA.			
FED. ROAD DIST. NO.	ILLINOIS	FED. AID PROJECT		

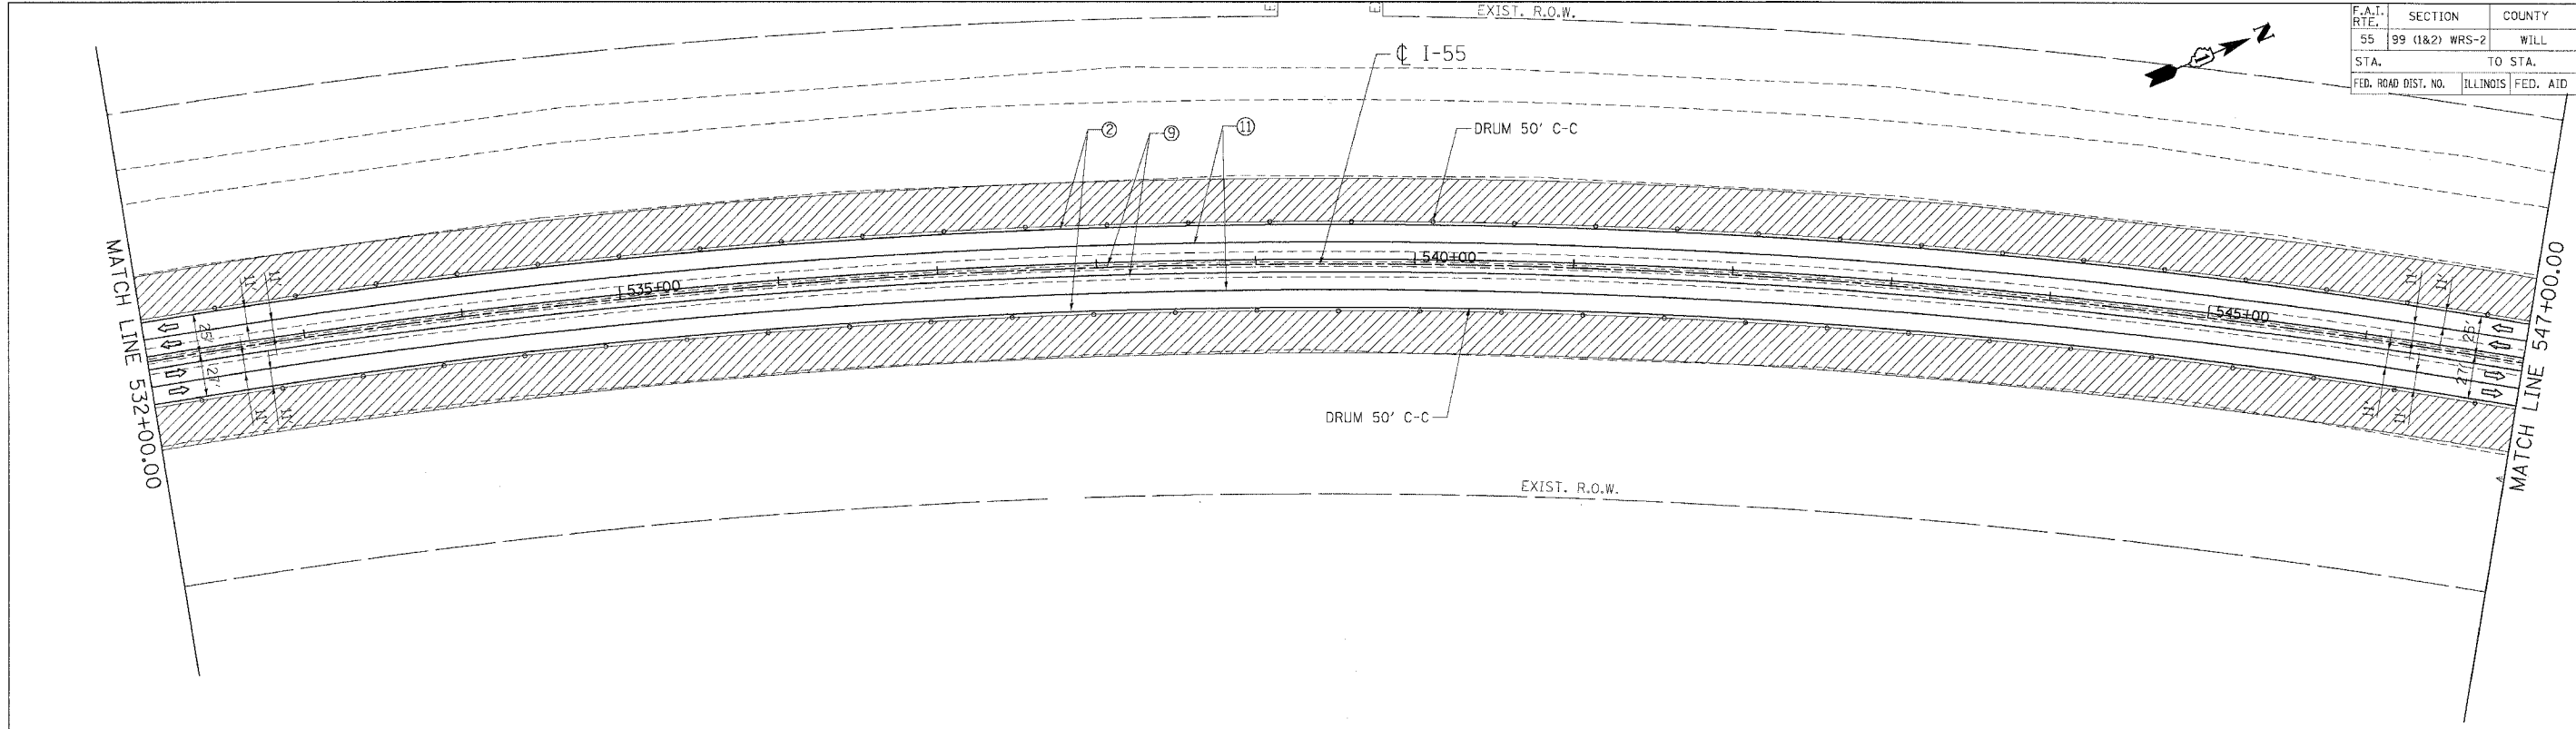

LEGEND

- | | | |
|--|---|--|
| WORK AREA | ① PAVT. MARKING TAPE, TYPE III, 4", YELLOW | ⑦ PAVT. MARKING TAPE, TYPE III, 5", WHITE |
| DRUMS W/ MONO-DIRECTIONAL STEADY BURN LIGHT | ② PAVT. MARKING TAPE, TYPE III, 4", WHITE | ⑧ EPOXY PAVT. MARKING LINE 4", WHITE |
| VERTICAL PANEL | ③ PAVT. MARKING TAPE, TYPE III, 5", WHITE (10' DASH 30' SKIP) | ⑨ EPOXY PAVT. MARKING LINE 4", YELLOW |
| TEMPORARY CONC. BARRIER | ④ PAVT. MARKING TAPE, TYPE III, 4", WHITE (2' DASH 6' SKIP) | ⑩ EPOXY PAVT. MARKING LINE 5", WHITE (10" DASH 30' SKIP) |
| TRAFFIC FLOW | ⑤ PAVT. MARKING TAPE, TYPE III, 8", WHITE | ⑪ EPOXY PAVT. MARKING LINE 5", WHITE |
| BARRICADE, TYPE III WITH TWO FLASHING LIGHTS | ⑥ PAVT. MARKING TAPE, TYPE III, 12", WHITE | |

REVISIONS	
NAME	DATE

ILLINOIS DEPARTMENT OF TRANSPORTATION
 FAI ROUTE 55 (BLACK ROAD TO U.S. 30)
 WIDENING AND RESURFACING

**STAGING AND TRAFFIC CONTROL
 FAI 55 - STAGE II
 STA. 532+00.00 TO STA. 562+00.00**

SCALE: 1"=50'
 DATE 03/15/07
 DRAWN BY AG
 CHECKED BY DDH

TENG
 TENG & ASSOCIATES, INC.
 ENGINEERS/ARCHITECTS/PLANNERS
 CHICAGO, ILLINOIS

PLOT DATE: 03/15/07
 PLOT SCALE: 1"=50'
 USER NAME: GUSIERB