

F.A. RTE.	SECTION	COUNTY	TOTAL SHEETS	SHEET NO.
55	99 (1&2) WRS-2	WILL	228	135
STA.		TO STA.		
FED. ROAD DIST. NO.		ILLINOIS	FED. AID PROJECT	

LEGEND

L - LENGTH OF PIPE
 S - SLOPE OF PIPE
 SS-1000 - PIPE NUMBER
 DS-1000 - STRUCTURE NUMBER

NOTES:

1. FOR STRUCTURE AND PIPE INFORMATION, SEE DRAINAGE SCHEDULES, SHEETS 129, 130, 131, 132 AND 133.

PLAN

DATE	BY

REVISIONS

NO.	DATE	DESCRIPTION

PLANNED BY: []
 CHECKED BY: []
 DATE: []



PROFILE

DATE	BY

REVISIONS

NO.	DATE	DESCRIPTION

PLANNED BY: []
 CHECKED BY: []
 DATE: []

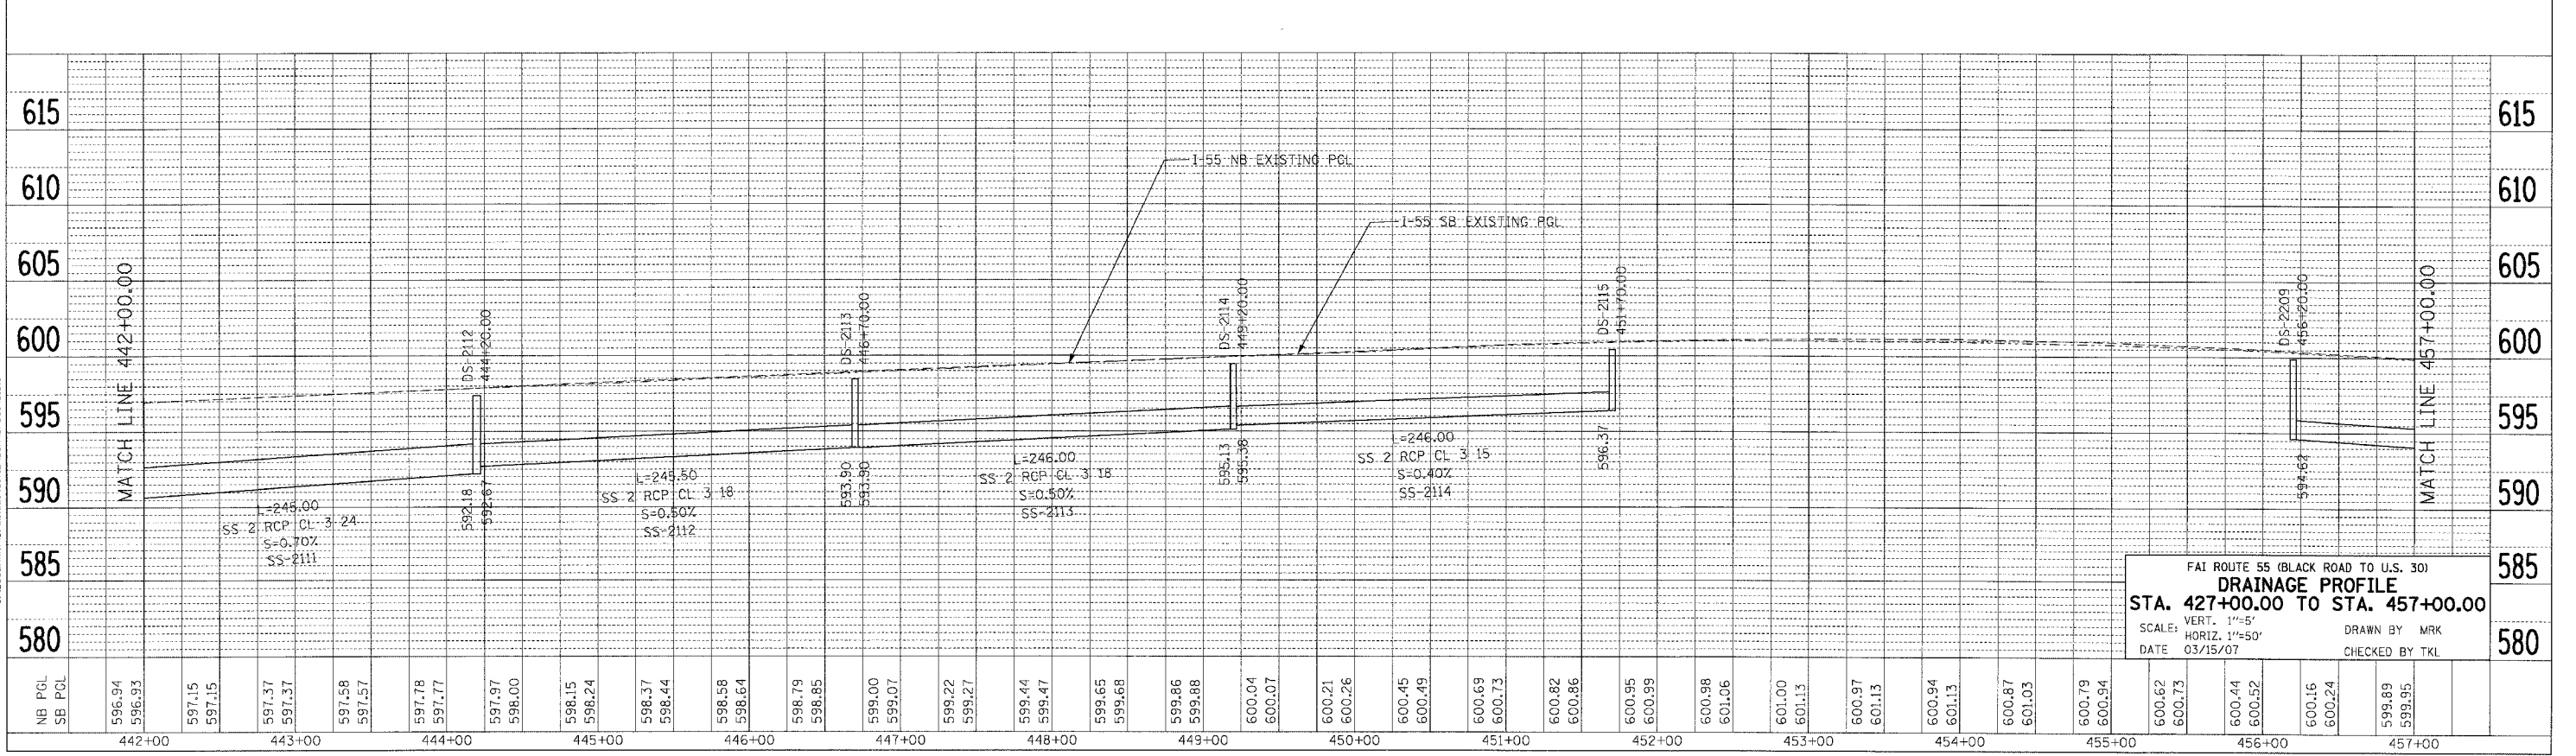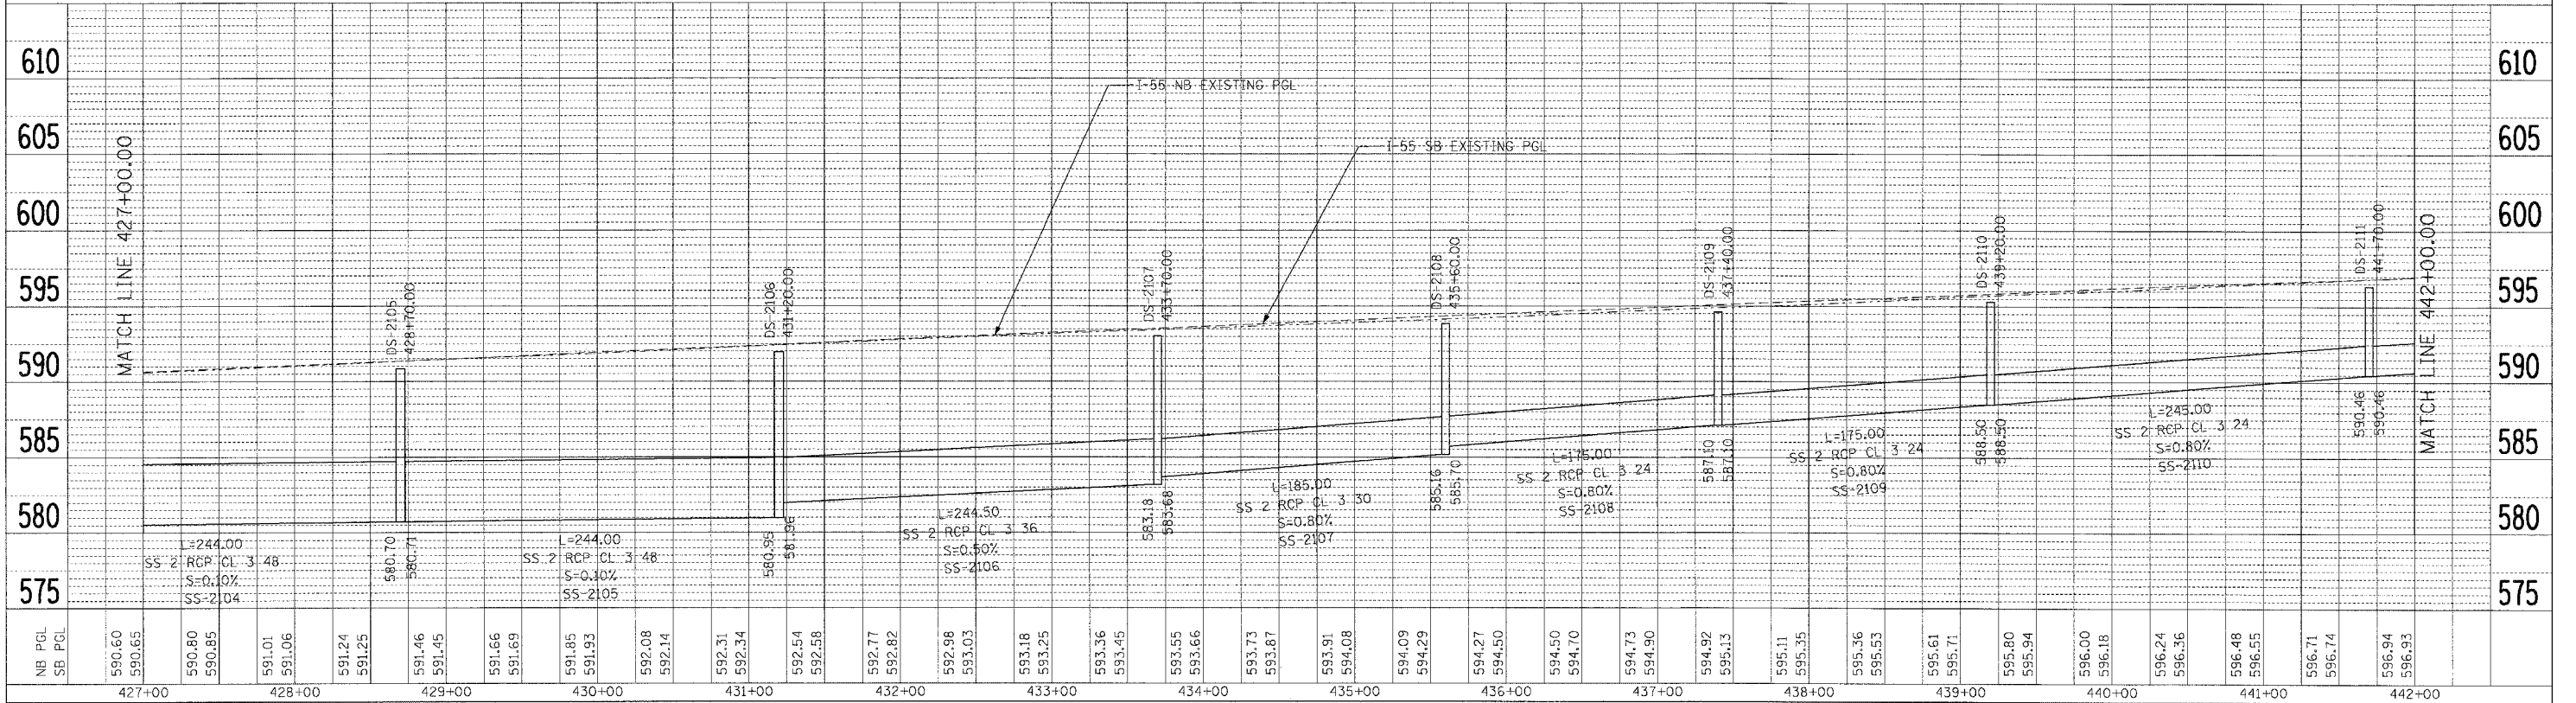

FAI ROUTE 55 (BLACK ROAD TO U.S. 30)
DRAINAGE PROFILE
 STA. 427+00.00 TO STA. 457+00.00
 SCALE: VERT. 1"=5'
 DATE 03/15/07
 DRAWN BY MRK
 CHECKED BY TKL

PLOT DATE = 03/15/07
 FILE NAME = 60B46.DWG
 PLOT SCALE = 1"=50'
 USER NAME = tkk