

F.A. RTE.	SECTION	COUNTY	TOTAL SHEETS	SHEET NO.
55	99 (1&2) WRS-2	WILL.	228	137
STA.		TO STA.		
FED. ROAD DIST. NO.		ILLINOIS FED. AID PROJECT		


LEGEND

- L - LENGTH OF PIPE
- S - SLOPE OF PIPE
- SS-1000 - PIPE NUMBER
- DS-1000 - STRUCTURE NUMBER


NOTES:

- 1. FOR STRUCTURE AND PIPE INFORMATION, SEE DRAINAGE SCHEDULES, SHEETS 129, 130, 131, 132 AND 133.

PLAN	DATE	BY
APPROVED		
NOTED		
NOTED		
NOTED		

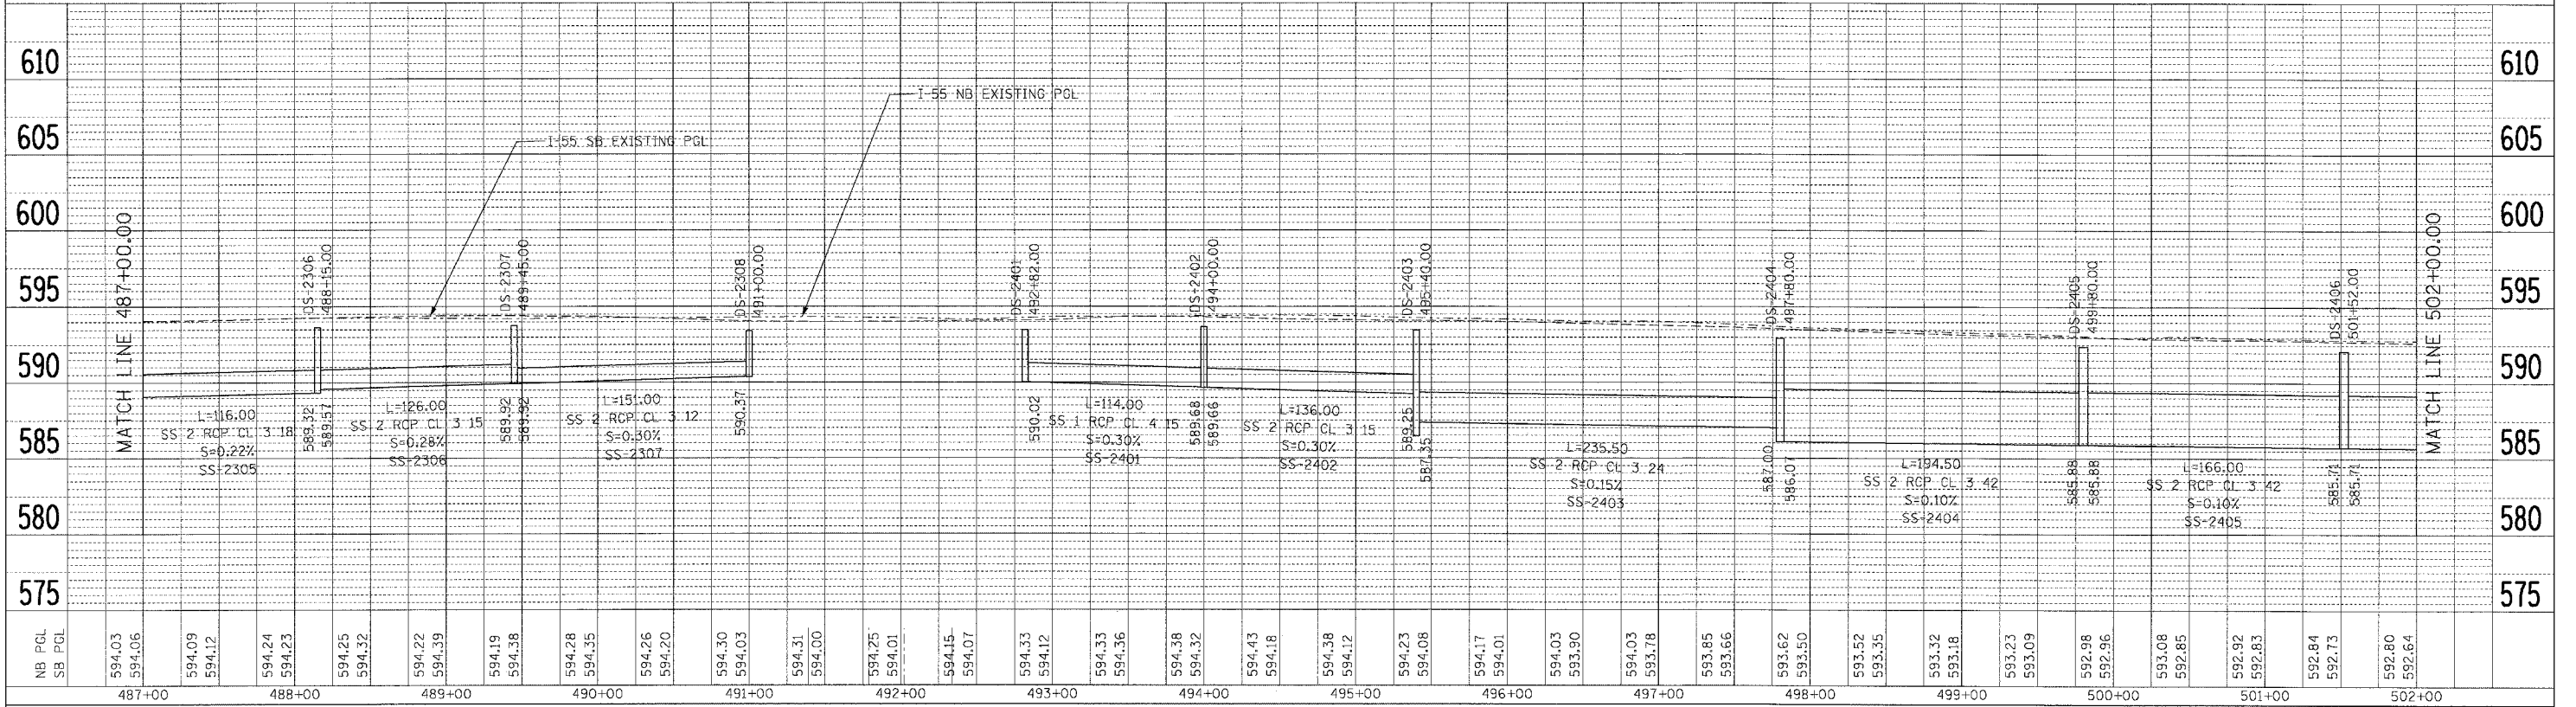

PROFILE	DATE	BY
APPROVED		
NOTED		
NOTED		
NOTED		

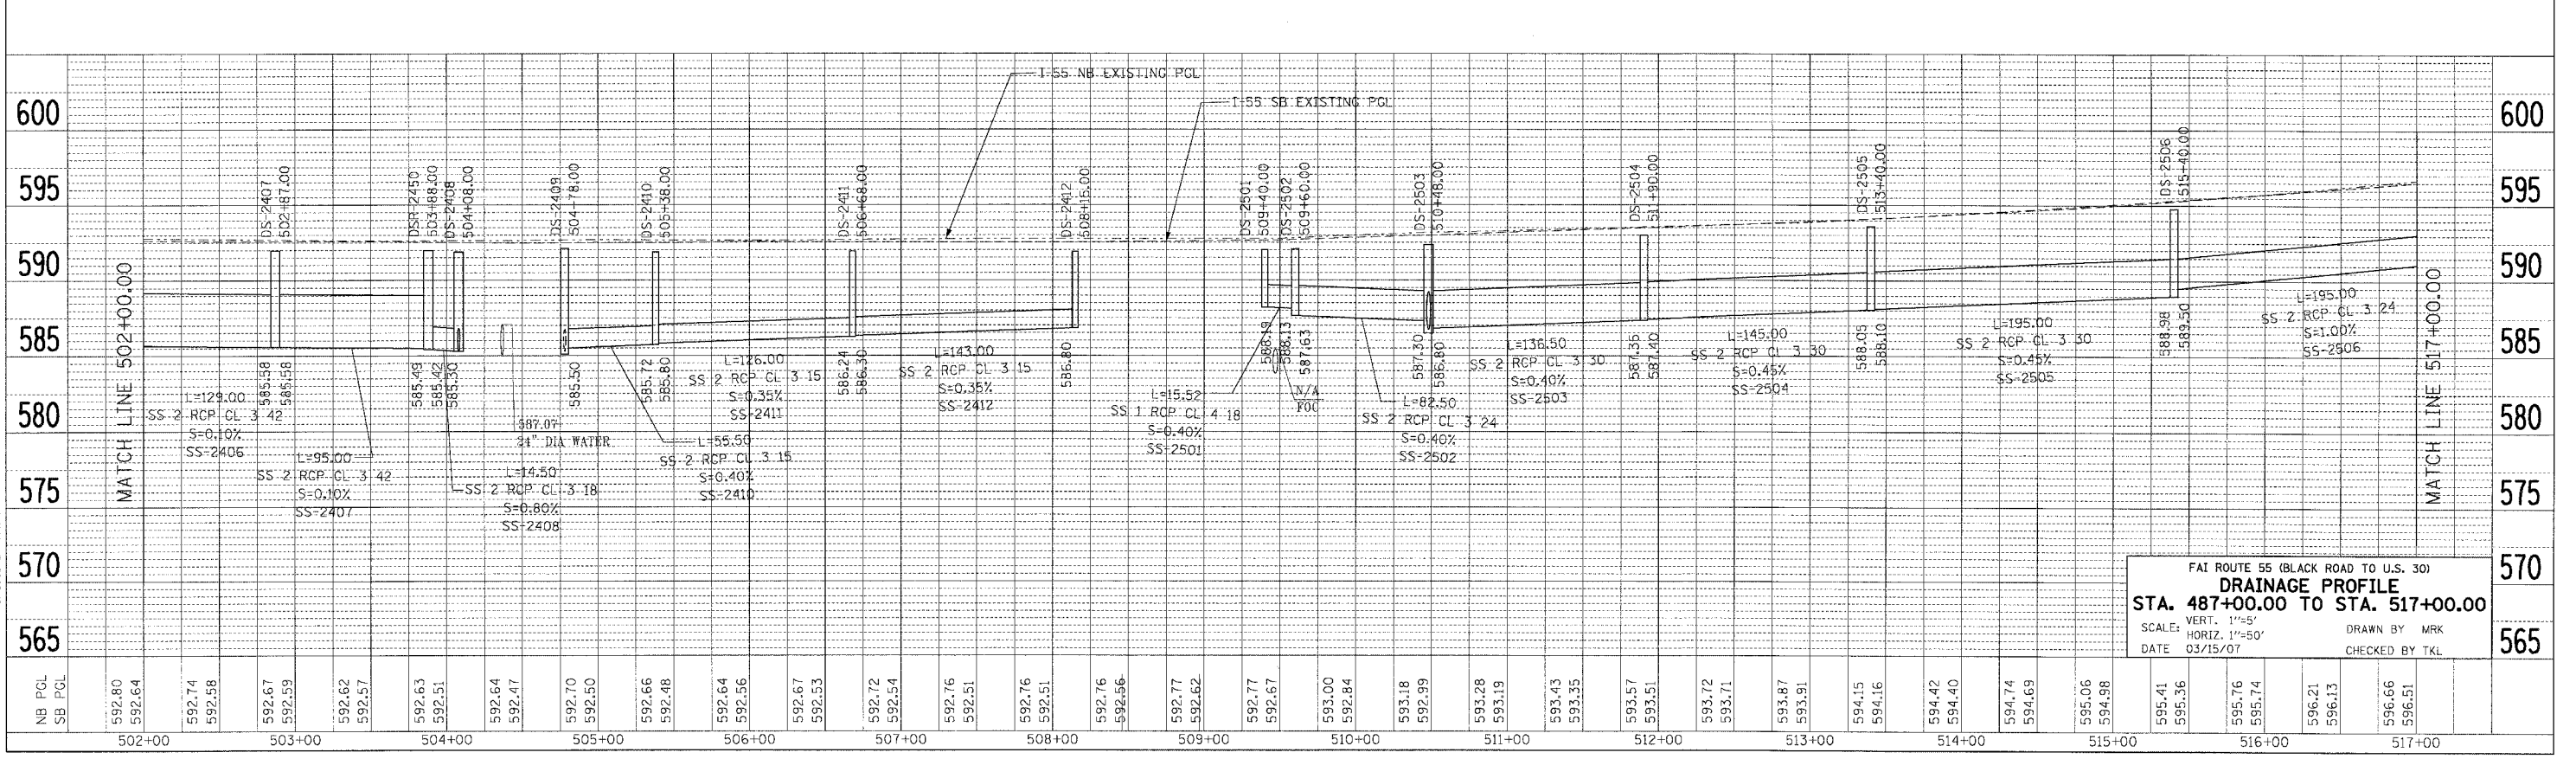

FAI ROUTE 55 (BLACK ROAD TO U.S. 30)
DRAINAGE PROFILE
STA. 487+00.00 TO STA. 517+00.00
 SCALE: VERT. 1"=5'
 HORIZ. 1"=50'
 DATE 03/15/07
 DRAWN BY MRK
 CHECKED BY TKL

3-15-2007 12:16:30
 GARCIAZ
 3-15-2007 12:16:30
 GARCIAZ
 3-15-2007 12:16:30
 GARCIAZ