

| F.A. RTE.           | SECTION        | COUNTY                    | TOTAL SHEETS | SHEET NO. |
|---------------------|----------------|---------------------------|--------------|-----------|
| 55                  | 99 (1&2) WRS-2 | WILL                      | 228          | 138       |
| STA.                |                | TO STA.                   |              |           |
| FED. ROAD DIST. NO. |                | ILLINOIS FED. AID PROJECT |              |           |

**LEGEND**

- L - LENGTH OF PIPE
- S - SLOPE OF PIPE
- SS-1000 - PIPE NUMBER
- DS-1000 - STRUCTURE NUMBER



**NOTES:**

1. FOR STRUCTURE AND PIPE INFORMATION, SEE DRAINAGE SCHEDULES, SHEETS 129, 130, 131, 132 AND 133.

|           |          |      |
|-----------|----------|------|
| PLAN      | SURVEYED | DATE |
| NOTED     | BY       |      |
| PLotted   | BY       |      |
| REVISIONS | BY       |      |
| NO.       | DATE     |      |

|           |          |      |
|-----------|----------|------|
| PROFILE   | SURVEYED | DATE |
| NOTED     | BY       |      |
| PLotted   | BY       |      |
| REVISIONS | BY       |      |
| NO.       | DATE     |      |

PLOT DATE: 03/15/07  
 FILE NAME: 03FILES  
 PLOT SCALE: 1"=50'  
 USER NAME: 03USERS

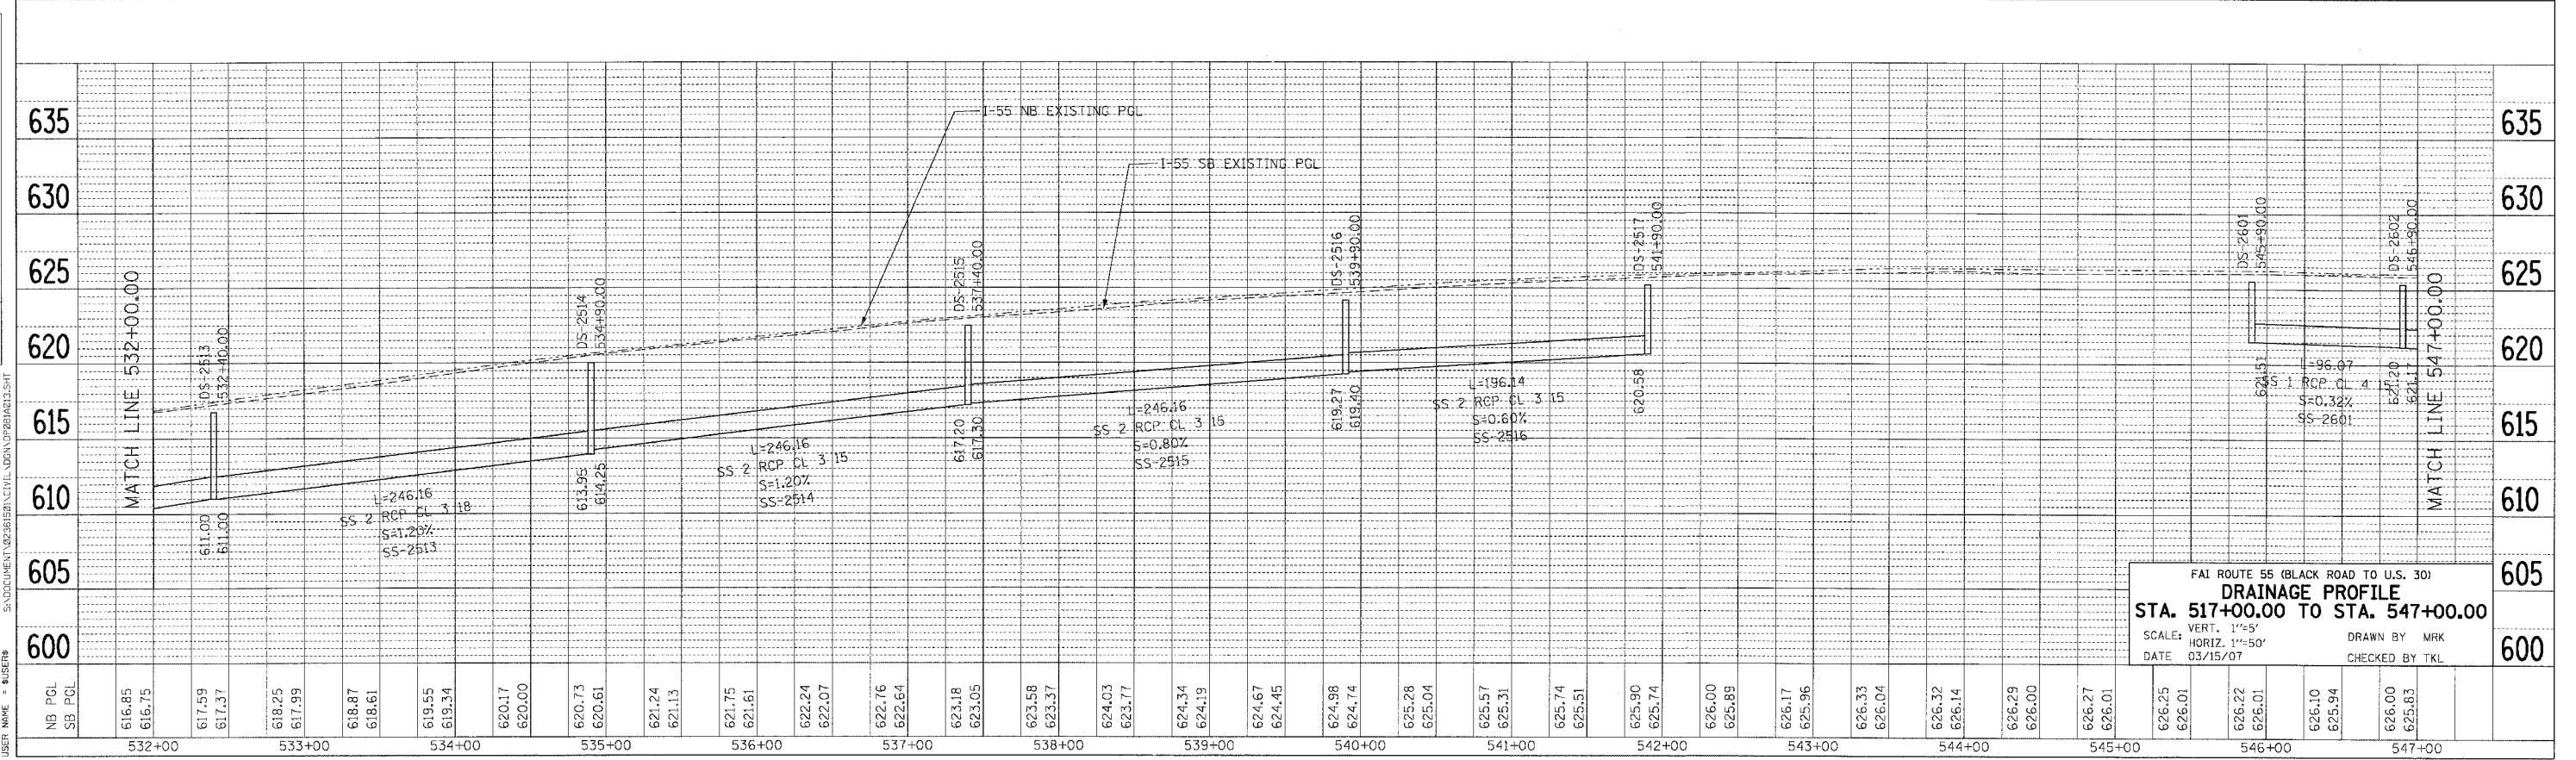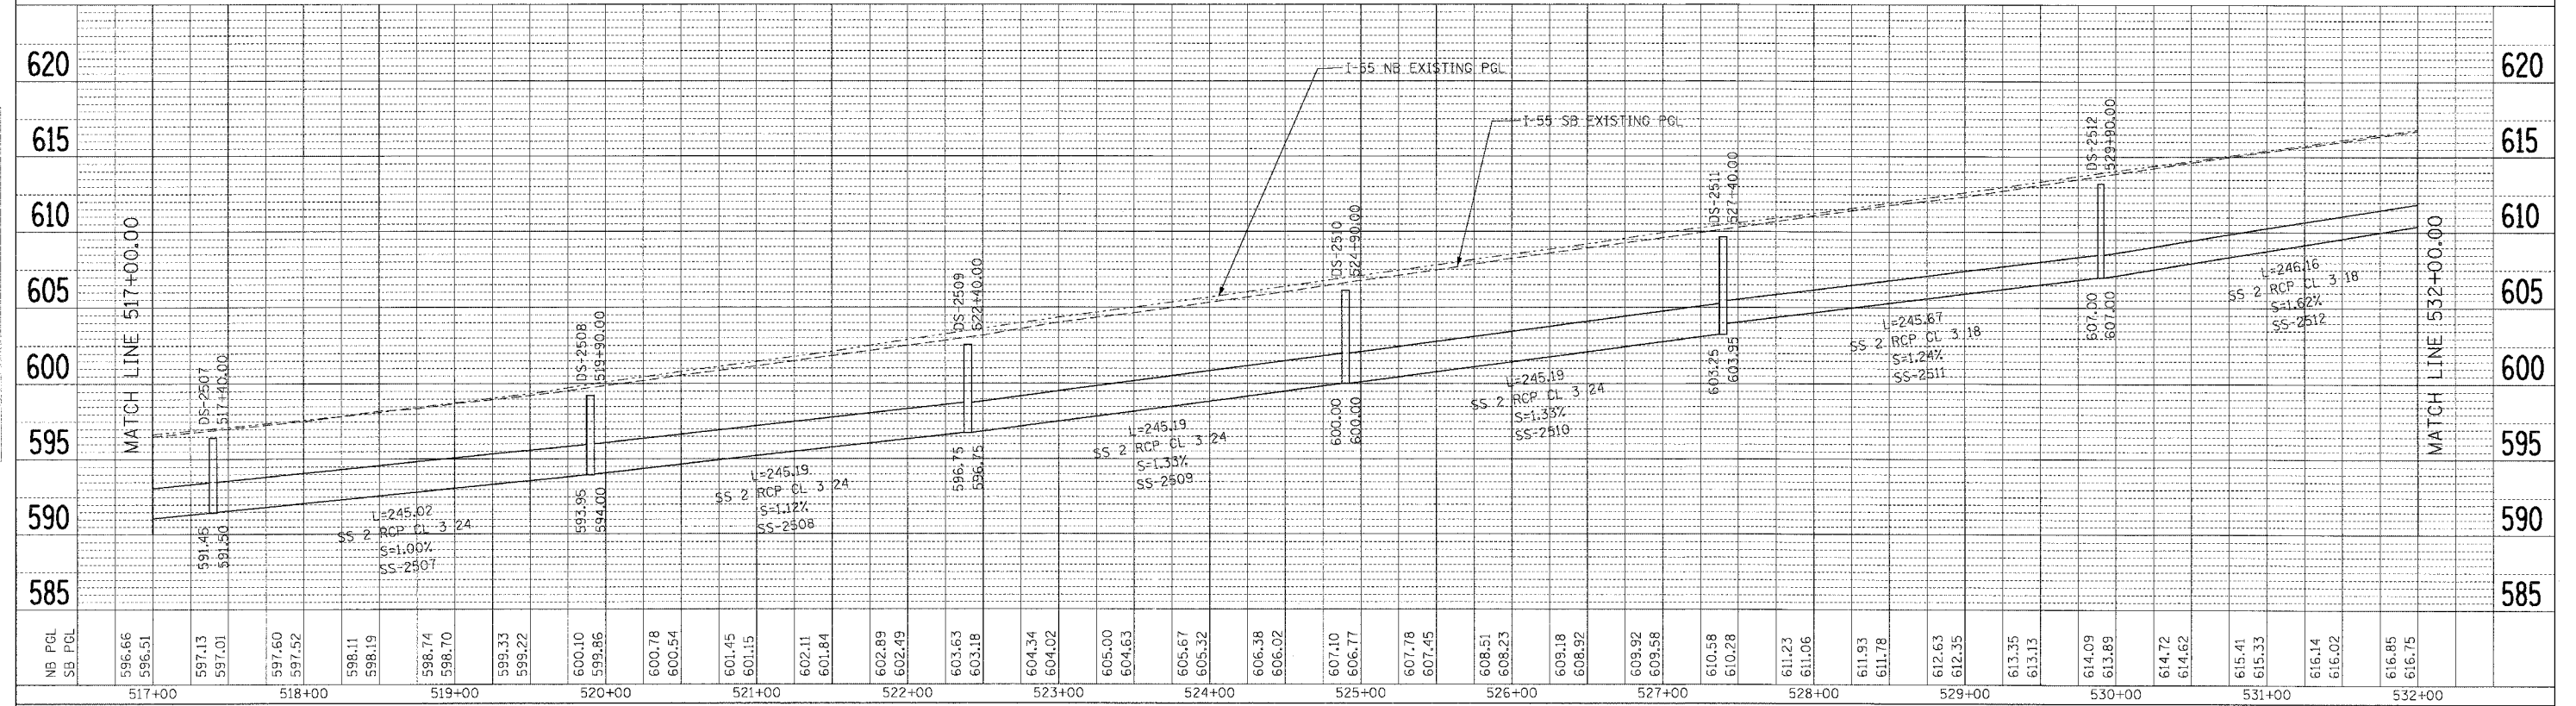

FAI ROUTE 55 (BLACK ROAD TO U.S. 30)  
**DRAINAGE PROFILE**  
 STA. 517+00.00 TO STA. 547+00.00  
 SCALE: VERT. 1"=5'  
 HORIZ. 1"=50'  
 DATE: 03/15/07  
 DRAWN BY: MRK  
 CHECKED BY: TKL