


F.A. RTE.	SECTION	COUNTY	TOTAL SHEETS	SHEET NO.
99 (I&2) WRS-2 (I&2) WRS-2	22B	WILL	228	147
STA. 501+00		TO STA. 515+00		
FED. ROAD DIST. NO.		ILLINOIS FED. AID PROJECT		

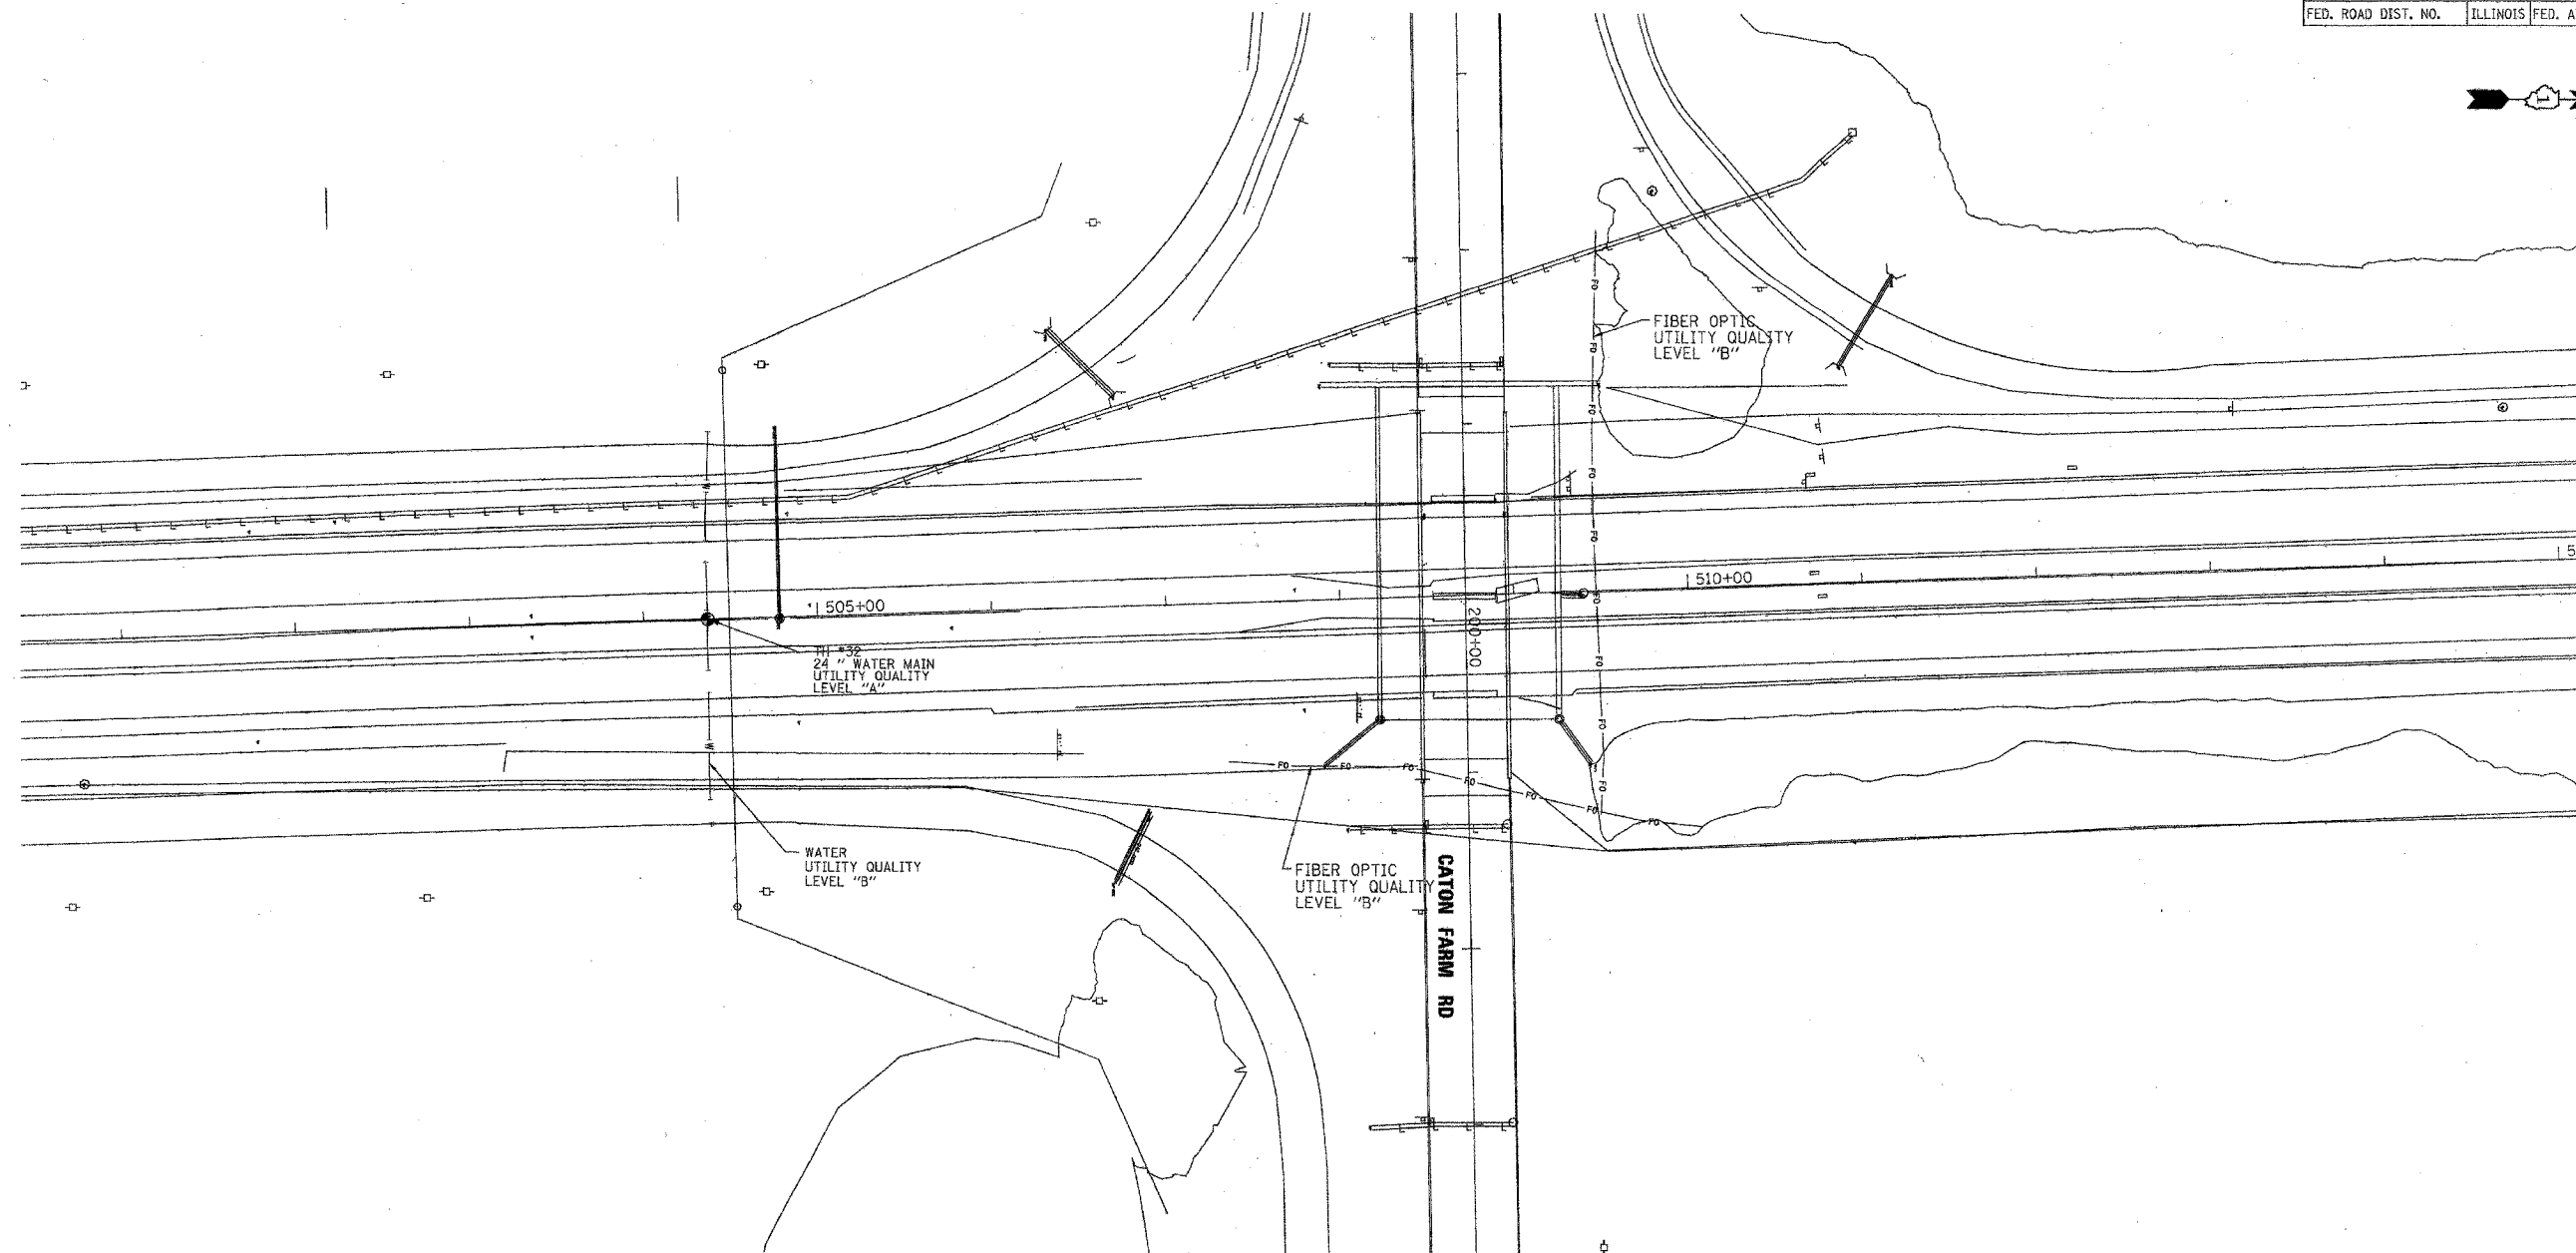

The SBC locations depicted have been obtained through the application of geophysical methods to determine the existence and approximate horizontal position of these facilities. However, SBC will not provide TBE Group, Inc. with utility records nor allow access to their field closures (pedestals/manholes etc.), to help verify the locations of their existing underground facilities. Therefore, TBE is unable to verify the completeness of the SBC locations depicted in accordance with the CI/ASCE Standard 38-02.

Utilities shown on these plans as depicted in the legend have been investigated by TBE Group, Inc in accordance with SUE Industry Standards. All other information shown has been provided to TBE Group, Inc by others. Changes to utilities after dates shown may have been made and therefore may result in variances from this plan. Consideration should be given to updating this plan if deemed advisable prior to final design and construction.



TBE GROUP, INC.
 CIVIL ENGINEERING * TRANSPORTATION * ENVIRONMENTAL
 * PLANNING * UTILITY ENGINEERING * LOCATING

IL09500132, 142, 158, 229, 245

TBE SUE PAGE NO: 23 of 29

Checked by: *[Signature]*

Utility Quality Level "A" : Test Holes
 Utility Quality Level "B" : Designating

—●—●—●—●—●—●—●—●—●—	FORCE MAIN
—T—T—T—T—T—T—T—T—T—	TELEPHONE
—W—W—W—W—W—W—W—W—W—	WATER
—G—G—G—G—G—G—G—G—G—	GAS
—CTV—CTV—CTV—CTV—CTV—CTV—CTV—CTV—CTV—	CABLE TELEVISION
—FO—FO—FO—FO—FO—FO—FO—FO—FO—	FIBER OPTIC
—E—E—E—E—E—E—E—E—E—	ELECTRIC
●	TEST HOLE

 205 W. WACKER DRIVE SUITE 1020 CHICAGO, IL 60606 (312) 704-1970	REVISIONS NAME DATE	ILLINOIS DEPARTMENT OF TRANSPORTATION SUE Investigation of Underground Utilities I-55/I-80 from US RT. 30 to Weber Road Will County Section No. 99 (I&2) WRS, 99 (I&2) WRS-2 & 2006-031 Contract No. 62895, 62896, 60B46 and 60B85 SQL "A" DATE : 11/07/06 DRAWN BY : KLC SQL "B" DATE : 1/17/06 SCALE : 1" = 50'
	(Empty revision table)	