

F.A.I. RTE.	SECTION	COUNTY	TOTAL SHEETS	SHEET NO.
55	99 (1&2) WRS-2	WILL	228	158
STA.		TO STA.		
FED. ROAD DIST. NO.		ILLINOIS	FED. AID PROJECT	


STRUCTURE NUMBER	STATION	SIGN PANEL TYPE	NO. OF POSTS	POST SIZE	PANEL WIDTH (W)	PANEL HEIGHT (H)	TOTAL SIGN AREA
1G0991055R255.4	475+45	3	2	W10x26	20'	10'	200 SQ FT
1G0991055R256.7	545+30	3	2	W6x9	10'-6"	7'	73.5 SQ FT

**TOTAL BILL OF MATERIAL  
FOR STRUCTURAL STEEL SIGN SUPPORT - BREAKAWAY**

ITEM	UNIT	TOTAL
REINFORCEMENT BARS	POUND	360
STRUCTURAL STEEL SIGN SUPPORT - BREAKAWAY	POUND	1546
CONCRETE FOUNDATIONS	CU YD	3.9



END PROJECT CONTRACT NO. C-62895      BEGIN PROJECT CONTRACT NO. C-60B46

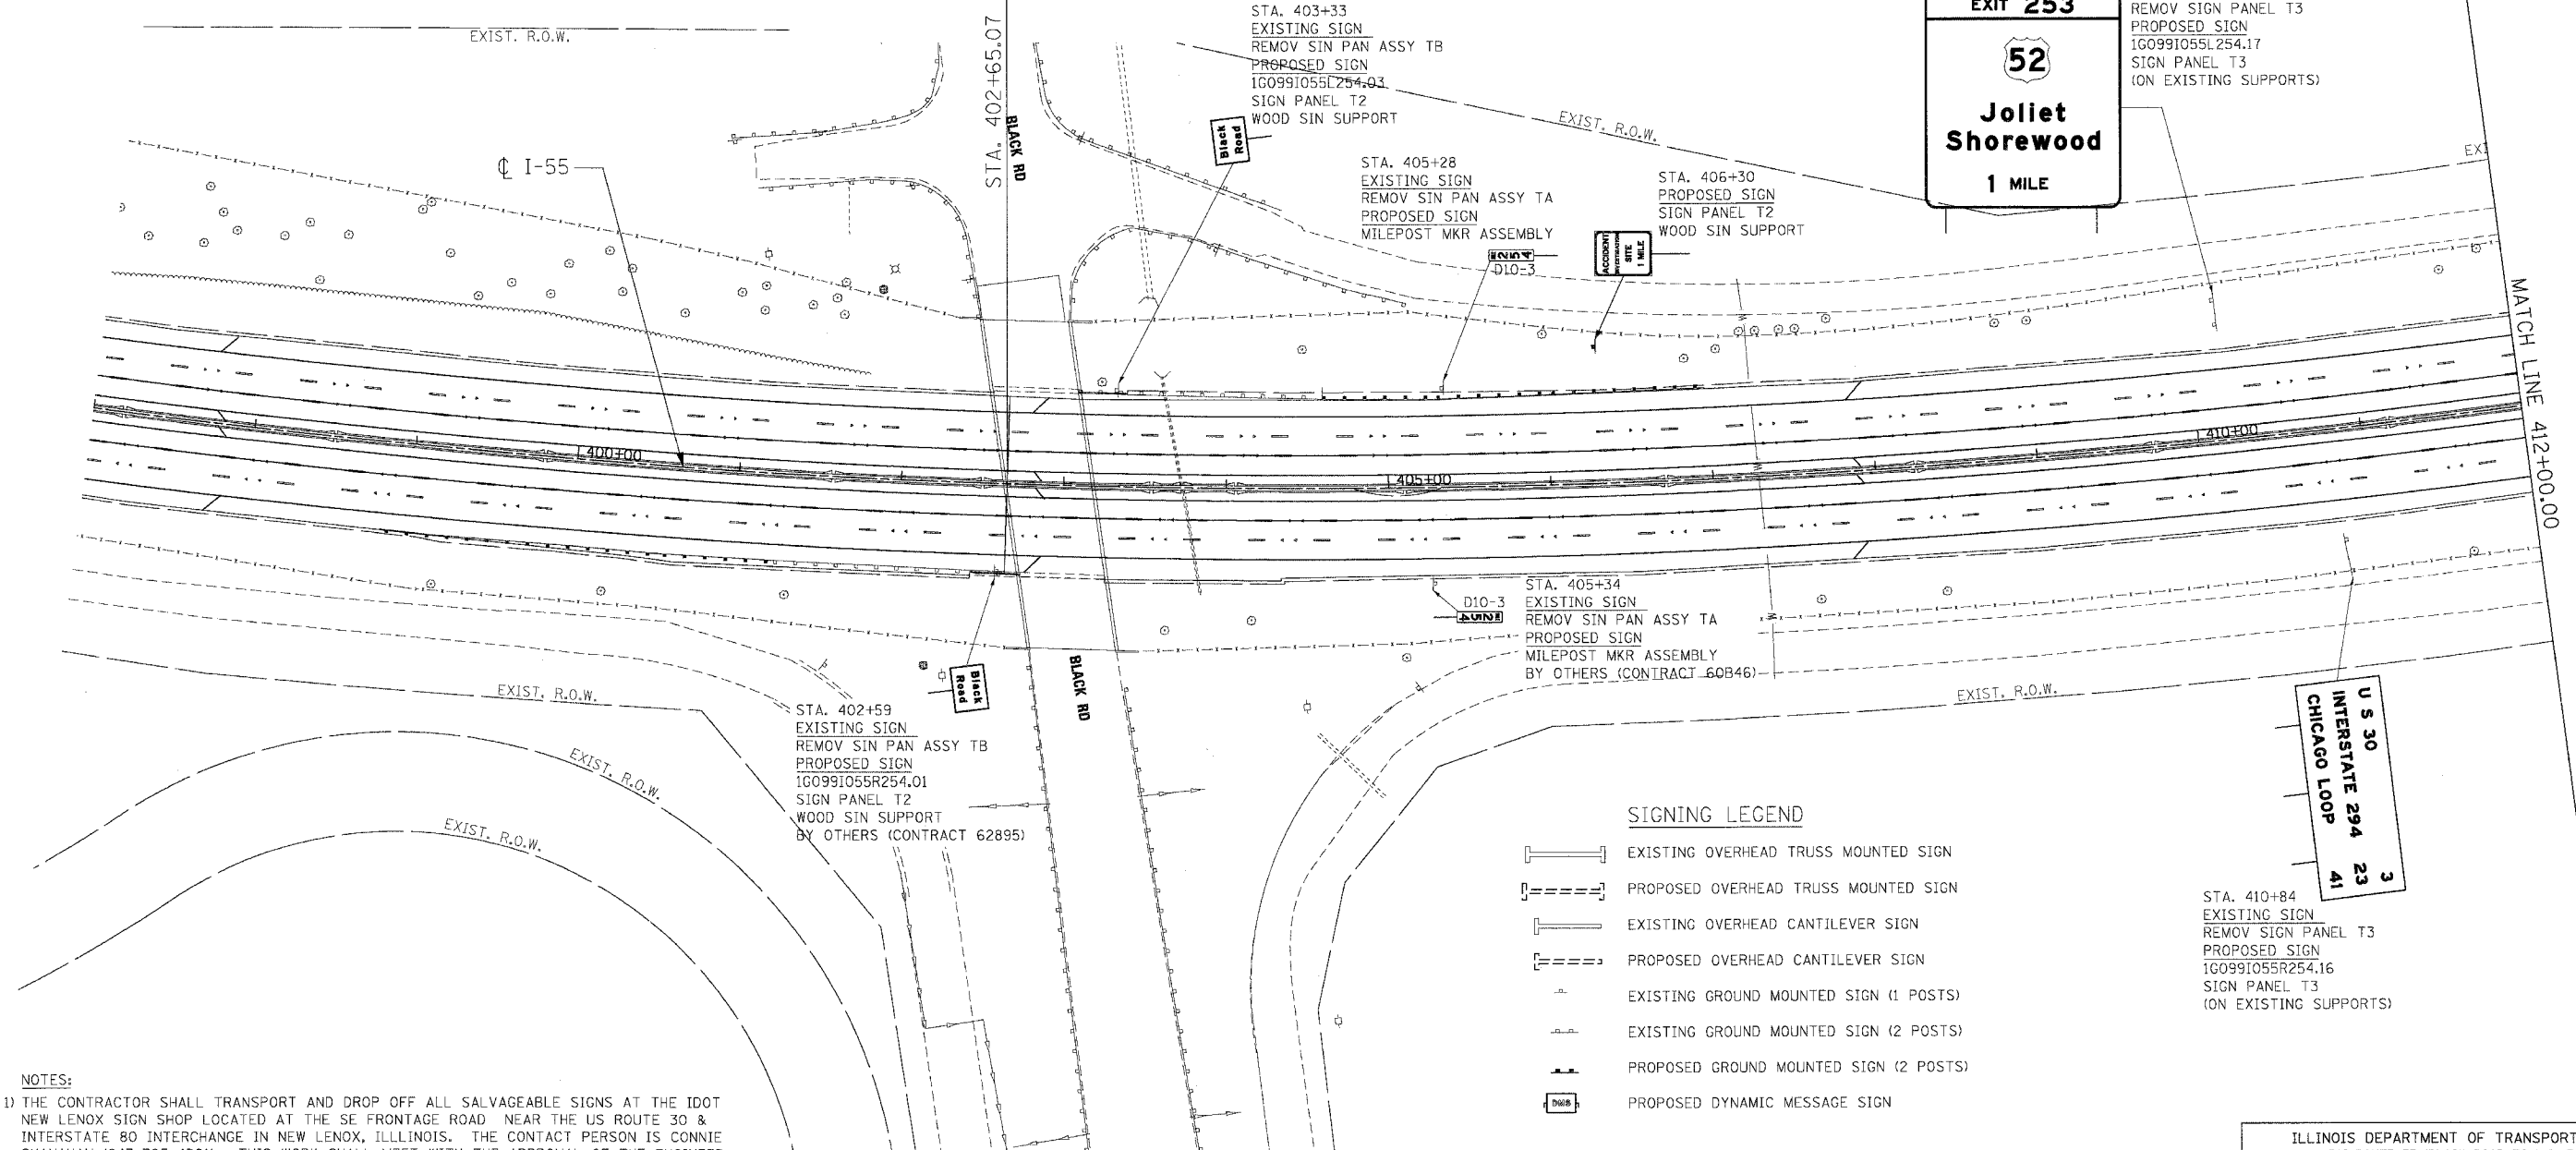

**SIGNING LEGEND**

	EXISTING OVERHEAD TRUSS MOUNTED SIGN
	PROPOSED OVERHEAD TRUSS MOUNTED SIGN
	EXISTING OVERHEAD CANTILEVER SIGN
	PROPOSED OVERHEAD CANTILEVER SIGN
	EXISTING GROUND MOUNTED SIGN (1 POSTS)
	EXISTING GROUND MOUNTED SIGN (2 POSTS)
	PROPOSED GROUND MOUNTED SIGN (2 POSTS)
	PROPOSED DYNAMIC MESSAGE SIGN

- NOTES:**
- 1) THE CONTRACTOR SHALL TRANSPORT AND DROP OFF ALL SALVAGEABLE SIGNS AT THE IDOT NEW LENOX SIGN SHOP LOCATED AT THE SE FRONTAGE ROAD NEAR THE US ROUTE 30 & INTERSTATE 80 INTERCHANGE IN NEW LENOX, ILLINOIS. THE CONTACT PERSON IS CONNIE SHANAHAN (847-705-4501). THIS WORK SHALL MEET WITH THE APPROVAL OF THE ENGINEER AND THE COST SHALL BE INCLUDED IN THE CONTRACT UNIT PRICE FOR "REMOVE SIGN PANEL ASSEMBLY" OF THE TYPE SPECIFIED OR "REMOVE SIGN PANEL - TYPE 3".
  - 2) EXISTING BUSINESS LOGO PANELS SHALL BE REMOVED FROM THE EXISTING SERVICE SIGNS AND INSTALLED ON THE NEW SERVICE SIGNS.
  - 3) SEE SHEETS 175 TO 177 FOR STRUCTURAL STEEL SIGN SUPPORT BREAK-AWAY DETAILS.
  - 4) SEE STANDARD 720006 FOR SIGN PANEL ERECTION DETAILS.

REVISIONS	
NAME	DATE

ILLINOIS DEPARTMENT OF TRANSPORTATION  
FAI ROUTE 55 (BLACK ROAD TO U.S. 30)  
WIDENING AND RESURFACING

**SIGNING PLAN  
FAI 55  
STA. 402+65.07 TO STA. 412+00.00**

SCALE: 1"=50'      DRAWN BY MW  
DATE: 02/23/07      CHECKED BY DDH

**TENG**      TENG & ASSOCIATES, INC.  
ENGINEERS/ARCHITECTS/PLANNERS  
CHICAGO, ILLINOIS

PLOT DATE = #DATE#      FILE NAME = #FILE#  
 PLOT SCALE = #SCALE#      USER NAME = #USER#  
 ... (additional small text) ...