


F.A.I. RTE.	SECTION	COUNTY	TOTAL SHEETS	SHEET NO.
55	99 (1&2) WRS-2	WILL	228	161
STA.		TO STA.		
FED. ROAD DIST. NO.		ILLINOIS	FED. AID PROJECT	

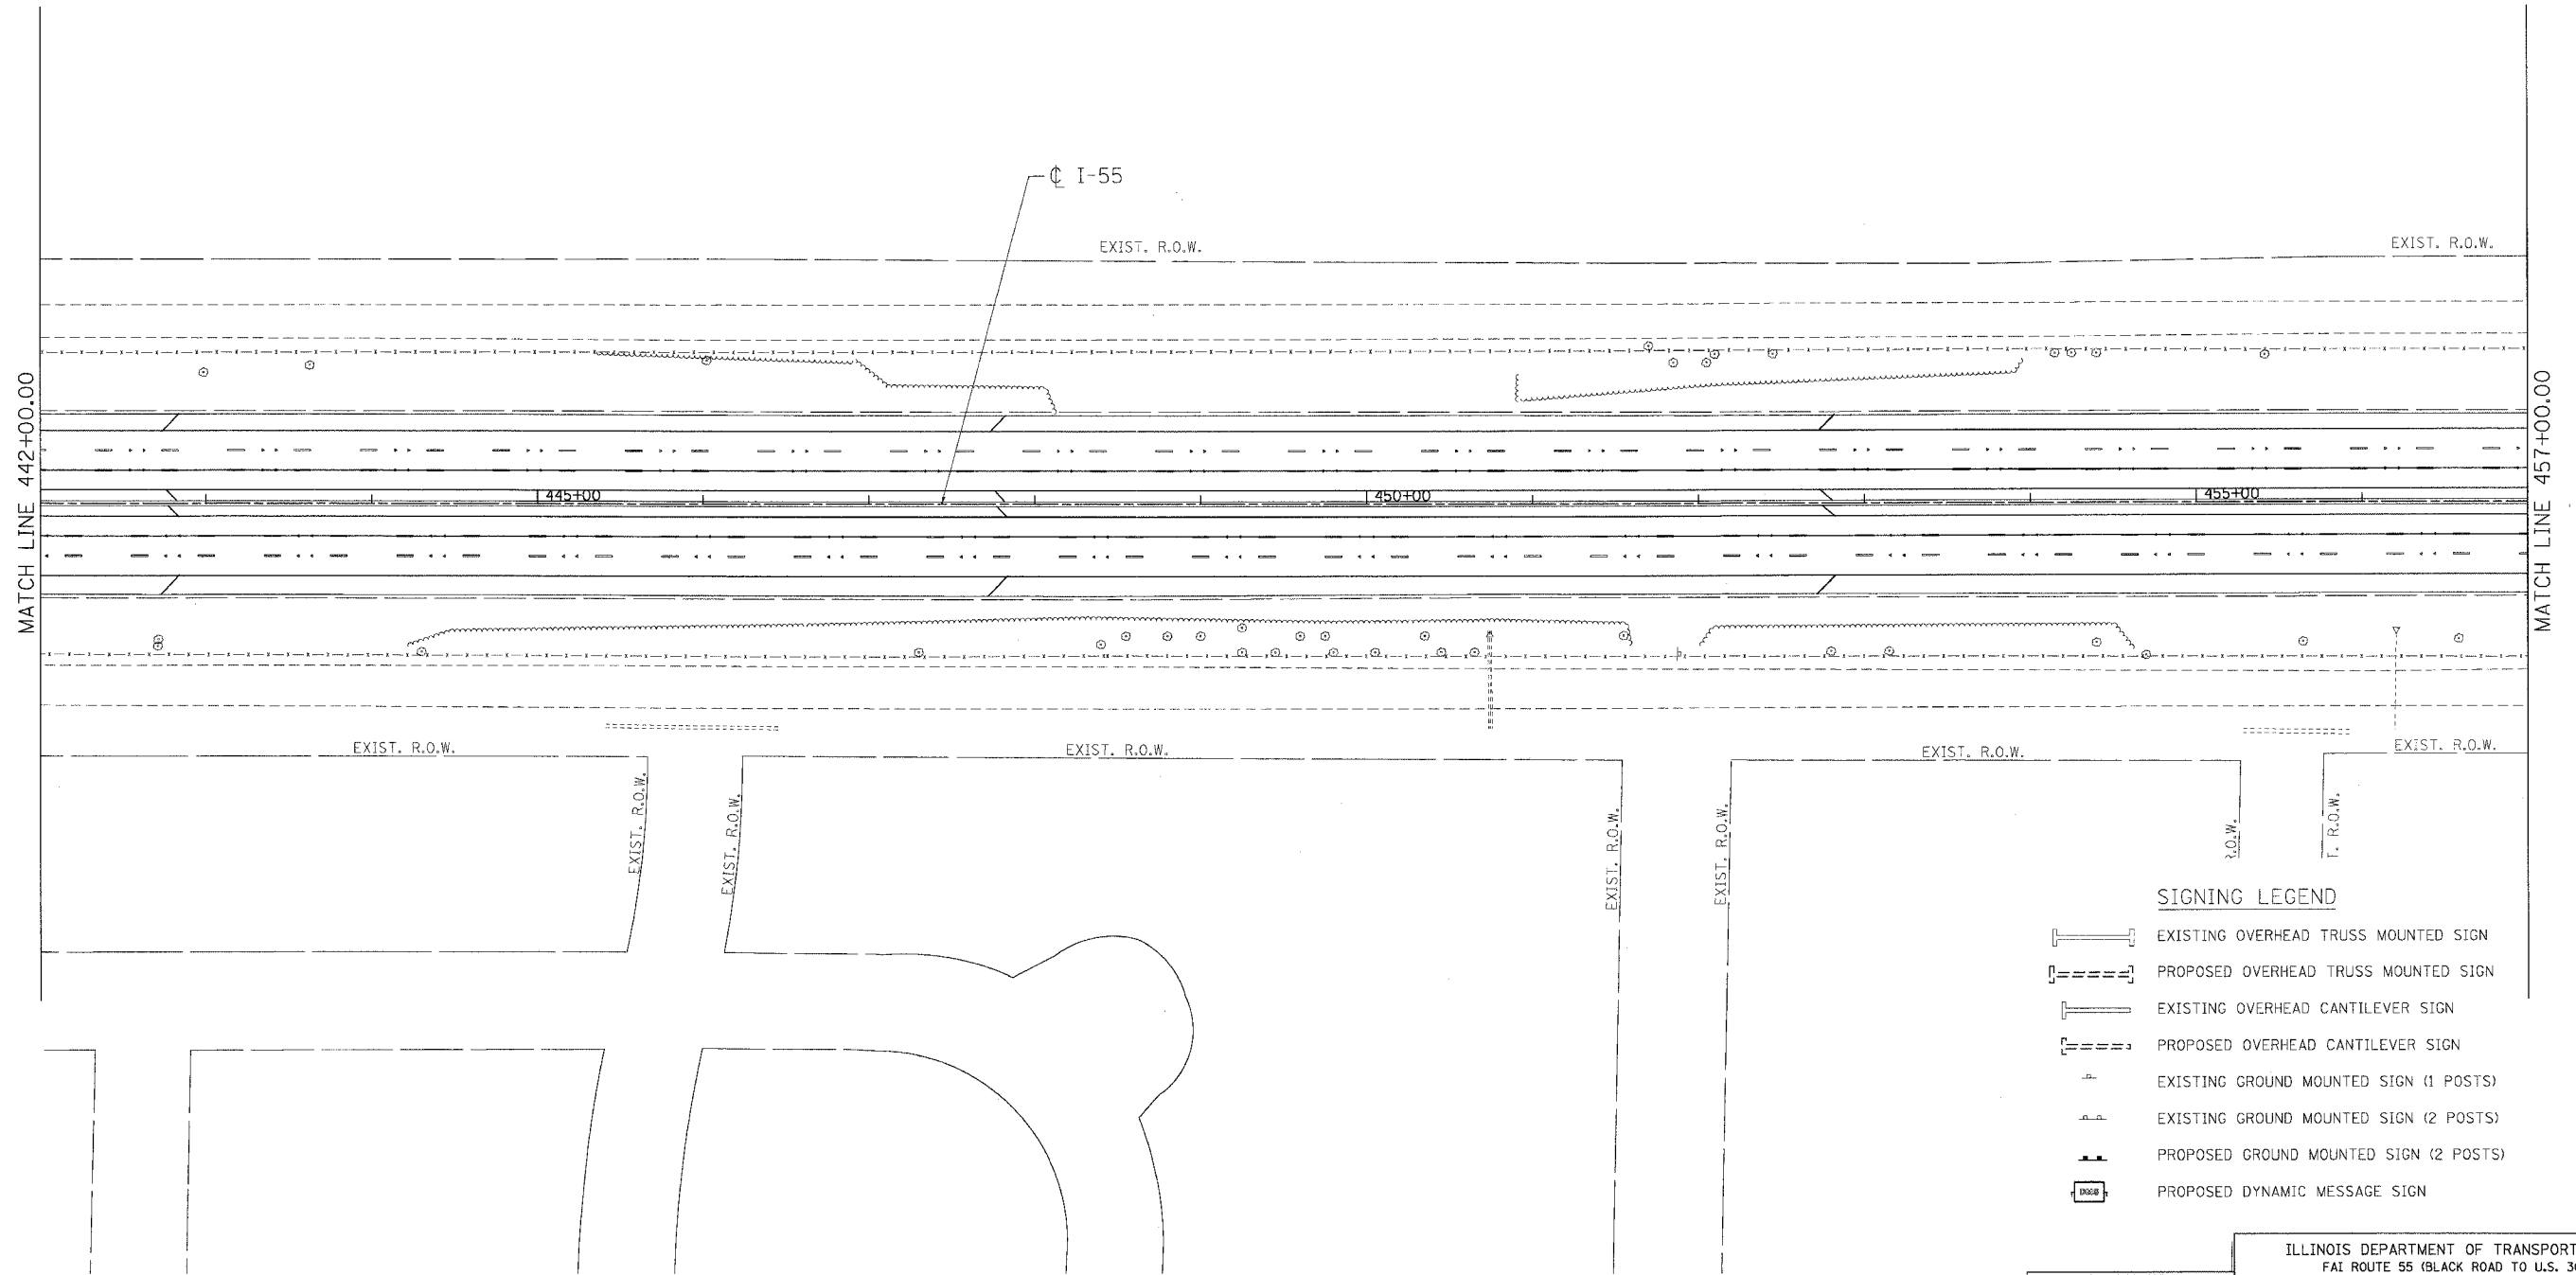

SIGNING LEGEND

	EXISTING OVERHEAD TRUSS MOUNTED SIGN
	PROPOSED OVERHEAD TRUSS MOUNTED SIGN
	EXISTING OVERHEAD CANTILEVER SIGN
	PROPOSED OVERHEAD CANTILEVER SIGN
	EXISTING GROUND MOUNTED SIGN (1 POSTS)
	EXISTING GROUND MOUNTED SIGN (2 POSTS)
	PROPOSED GROUND MOUNTED SIGN (2 POSTS)
	PROPOSED DYNAMIC MESSAGE SIGN

REVISIONS	
NAME	DATE

ILLINOIS DEPARTMENT OF TRANSPORTATION
 FAI ROUTE 55 (BLACK ROAD TO U.S. 30)
 WIDENING AND RESURFACING

SIGNING PLAN
FAI 55
STA. 442+00.00 TO STA. 457+00.00

SCALE: 1"=50'
 DATE 02/23/07
 DRAWN BY MW
 CHECKED BY DDH

TENG
 TENG & ASSOCIATES, INC.
 ENGINEERS/ARCHITECTS/PLANNERS
 CHICAGO, ILLINOIS

PLOT DATE = 02/23/07
 FILE NAME = 02FAI55
 PLOT SCALE = 1/4"=1'-0"
 USER NAME = 02FAI55