


F.A.I. RTE.	SECTION	COUNTY	TOTAL SHEETS	SHEET NO.
55	99 (1&2) WRS-2	WILL	228	162
STA.		TO STA.		
FED. ROAD DIST. NO.	ILLINOIS	FED. AID PROJECT		

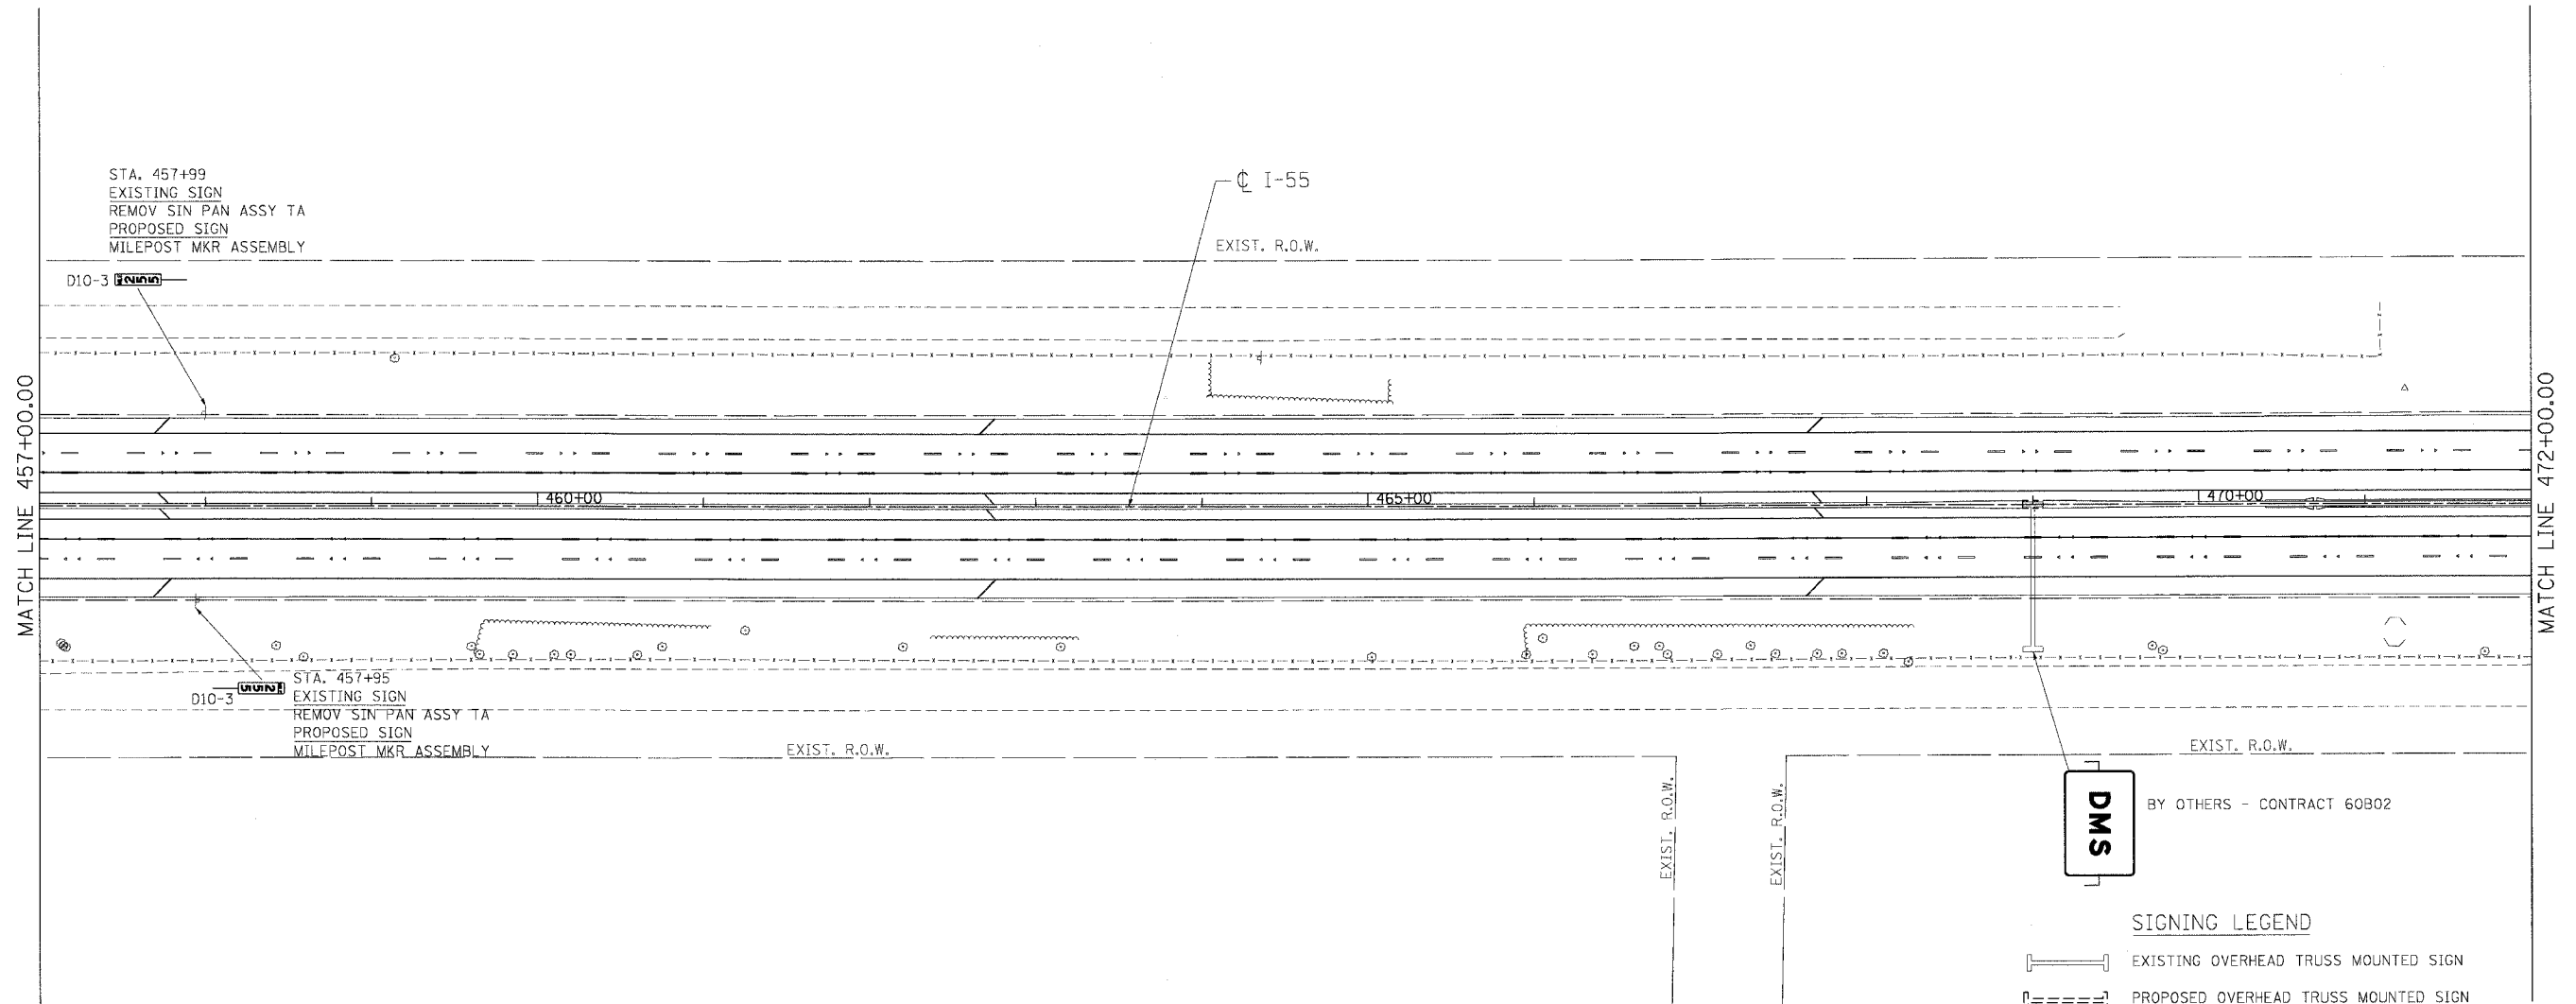

- SIGNING LEGEND**
- EXISTING OVERHEAD TRUSS MOUNTED SIGN
  - PROPOSED OVERHEAD TRUSS MOUNTED SIGN
  - EXISTING OVERHEAD CANTILEVER SIGN
  - PROPOSED OVERHEAD CANTILEVER SIGN
  - EXISTING GROUND MOUNTED SIGN (1 POSTS)
  - EXISTING GROUND MOUNTED SIGN (2 POSTS)
  - PROPOSED GROUND MOUNTED SIGN (2 POSTS)
  - PROPOSED DYNAMIC MESSAGE SIGN

REVISIONS	
NAME	DATE

ILLINOIS DEPARTMENT OF TRANSPORTATION  
 FAI ROUTE 55 (BLACK ROAD TO U.S. 30)  
 WIDENING AND RESURFACING

**SIGNING PLAN**  
**FAI 55**  
**STA. 457+00.00 TO STA. 472+00.00**

SCALE: 1"=50' DRAWN BY MW  
 DATE 02/23/07 CHECKED BY DDH

**TENG** TENG & ASSOCIATES, INC.  
ENGINEERS/ARCHITECTS/PLANNERS  
CHICAGO, ILLINOIS

PLOT DATE: 02/23/07  
 FILE NAME: I:\PROJECTS\60B46\60B46.DWG  
 USER: DDH  
 SCALE: 1"=50'  
 DATE: 02/23/07  
 DRAWN BY: MW  
 CHECKED BY: DDH