


F.A. RTE.	SECTION	COUNTY	TOTAL SHEETS	SHEET NO.
55	99 (1&2) WRS-2	WILL.	228	190
STA. 410+00.00		TO STA. 414+00.00		
FED. ROAD DIST. NO.	ILLINOIS	FED. AID PROJECT		

FINAL SURVEYED PLOTTED SURVEY NOTE BOOK NO. AREAS CHECKED

ORIGINAL SURVEYED PLOTTED SURVEY NOTE BOOK NO. AREAS CHECKED

PLOT DATE = DATE\* PLOT DATE = DATE\* PLOT SCALE = SCALE\* USER NAME = USER\*

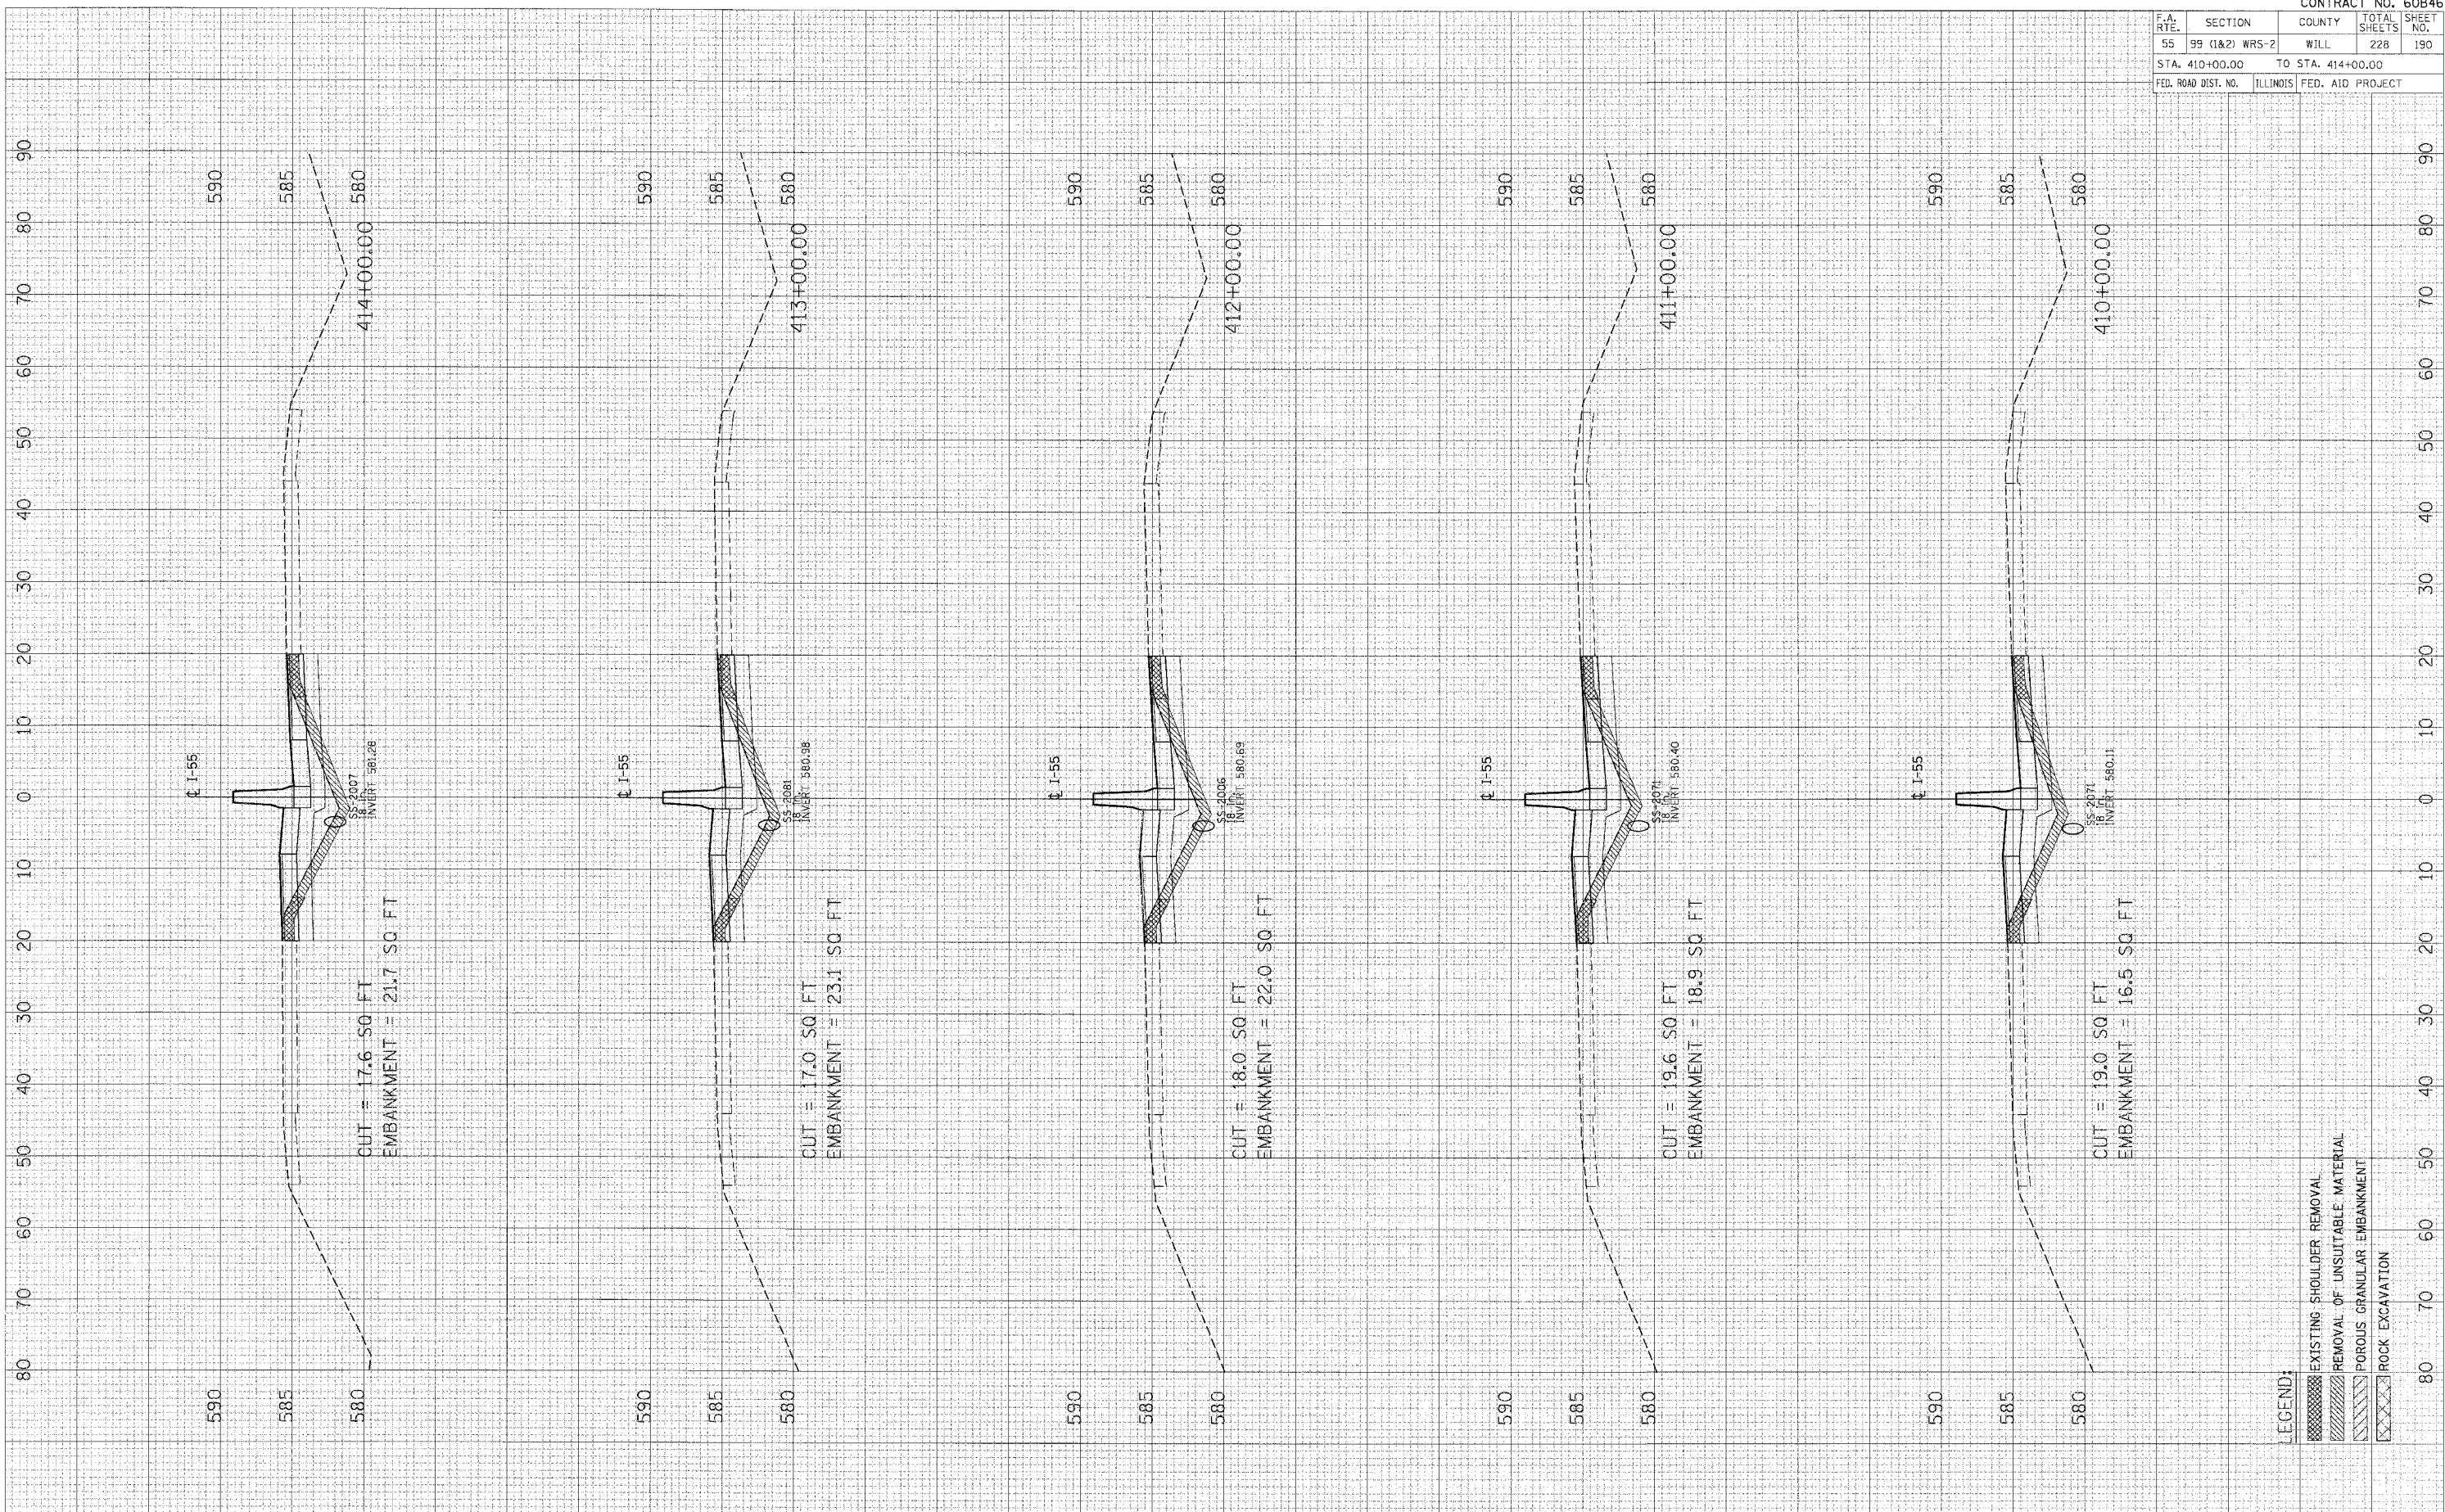

- LEGEND:
- [Hatched Box] EXISTING SHOULDER REMOVAL
  - [Hatched Box] REMOVAL OF UNSUITABLE MATERIAL
  - [Hatched Box] POROUS GRANULAR EMBANKMENT
  - [Hatched Box] ROCK EXCAVATION