


PLOT DATE = 8/17/89
 PLOT SCALE = 1" = 40'
 USER NO. = 10000

ORIGINAL SURVEY
 SURVEY PLOTTED
 NOTE BOOK NO. _____
 TEMPLATE AREAS CHECKED

FINAL SURVEY
 SURVEY PLOTTED
 NOTE BOOK NO. _____
 TEMPLATE AREAS CHECKED

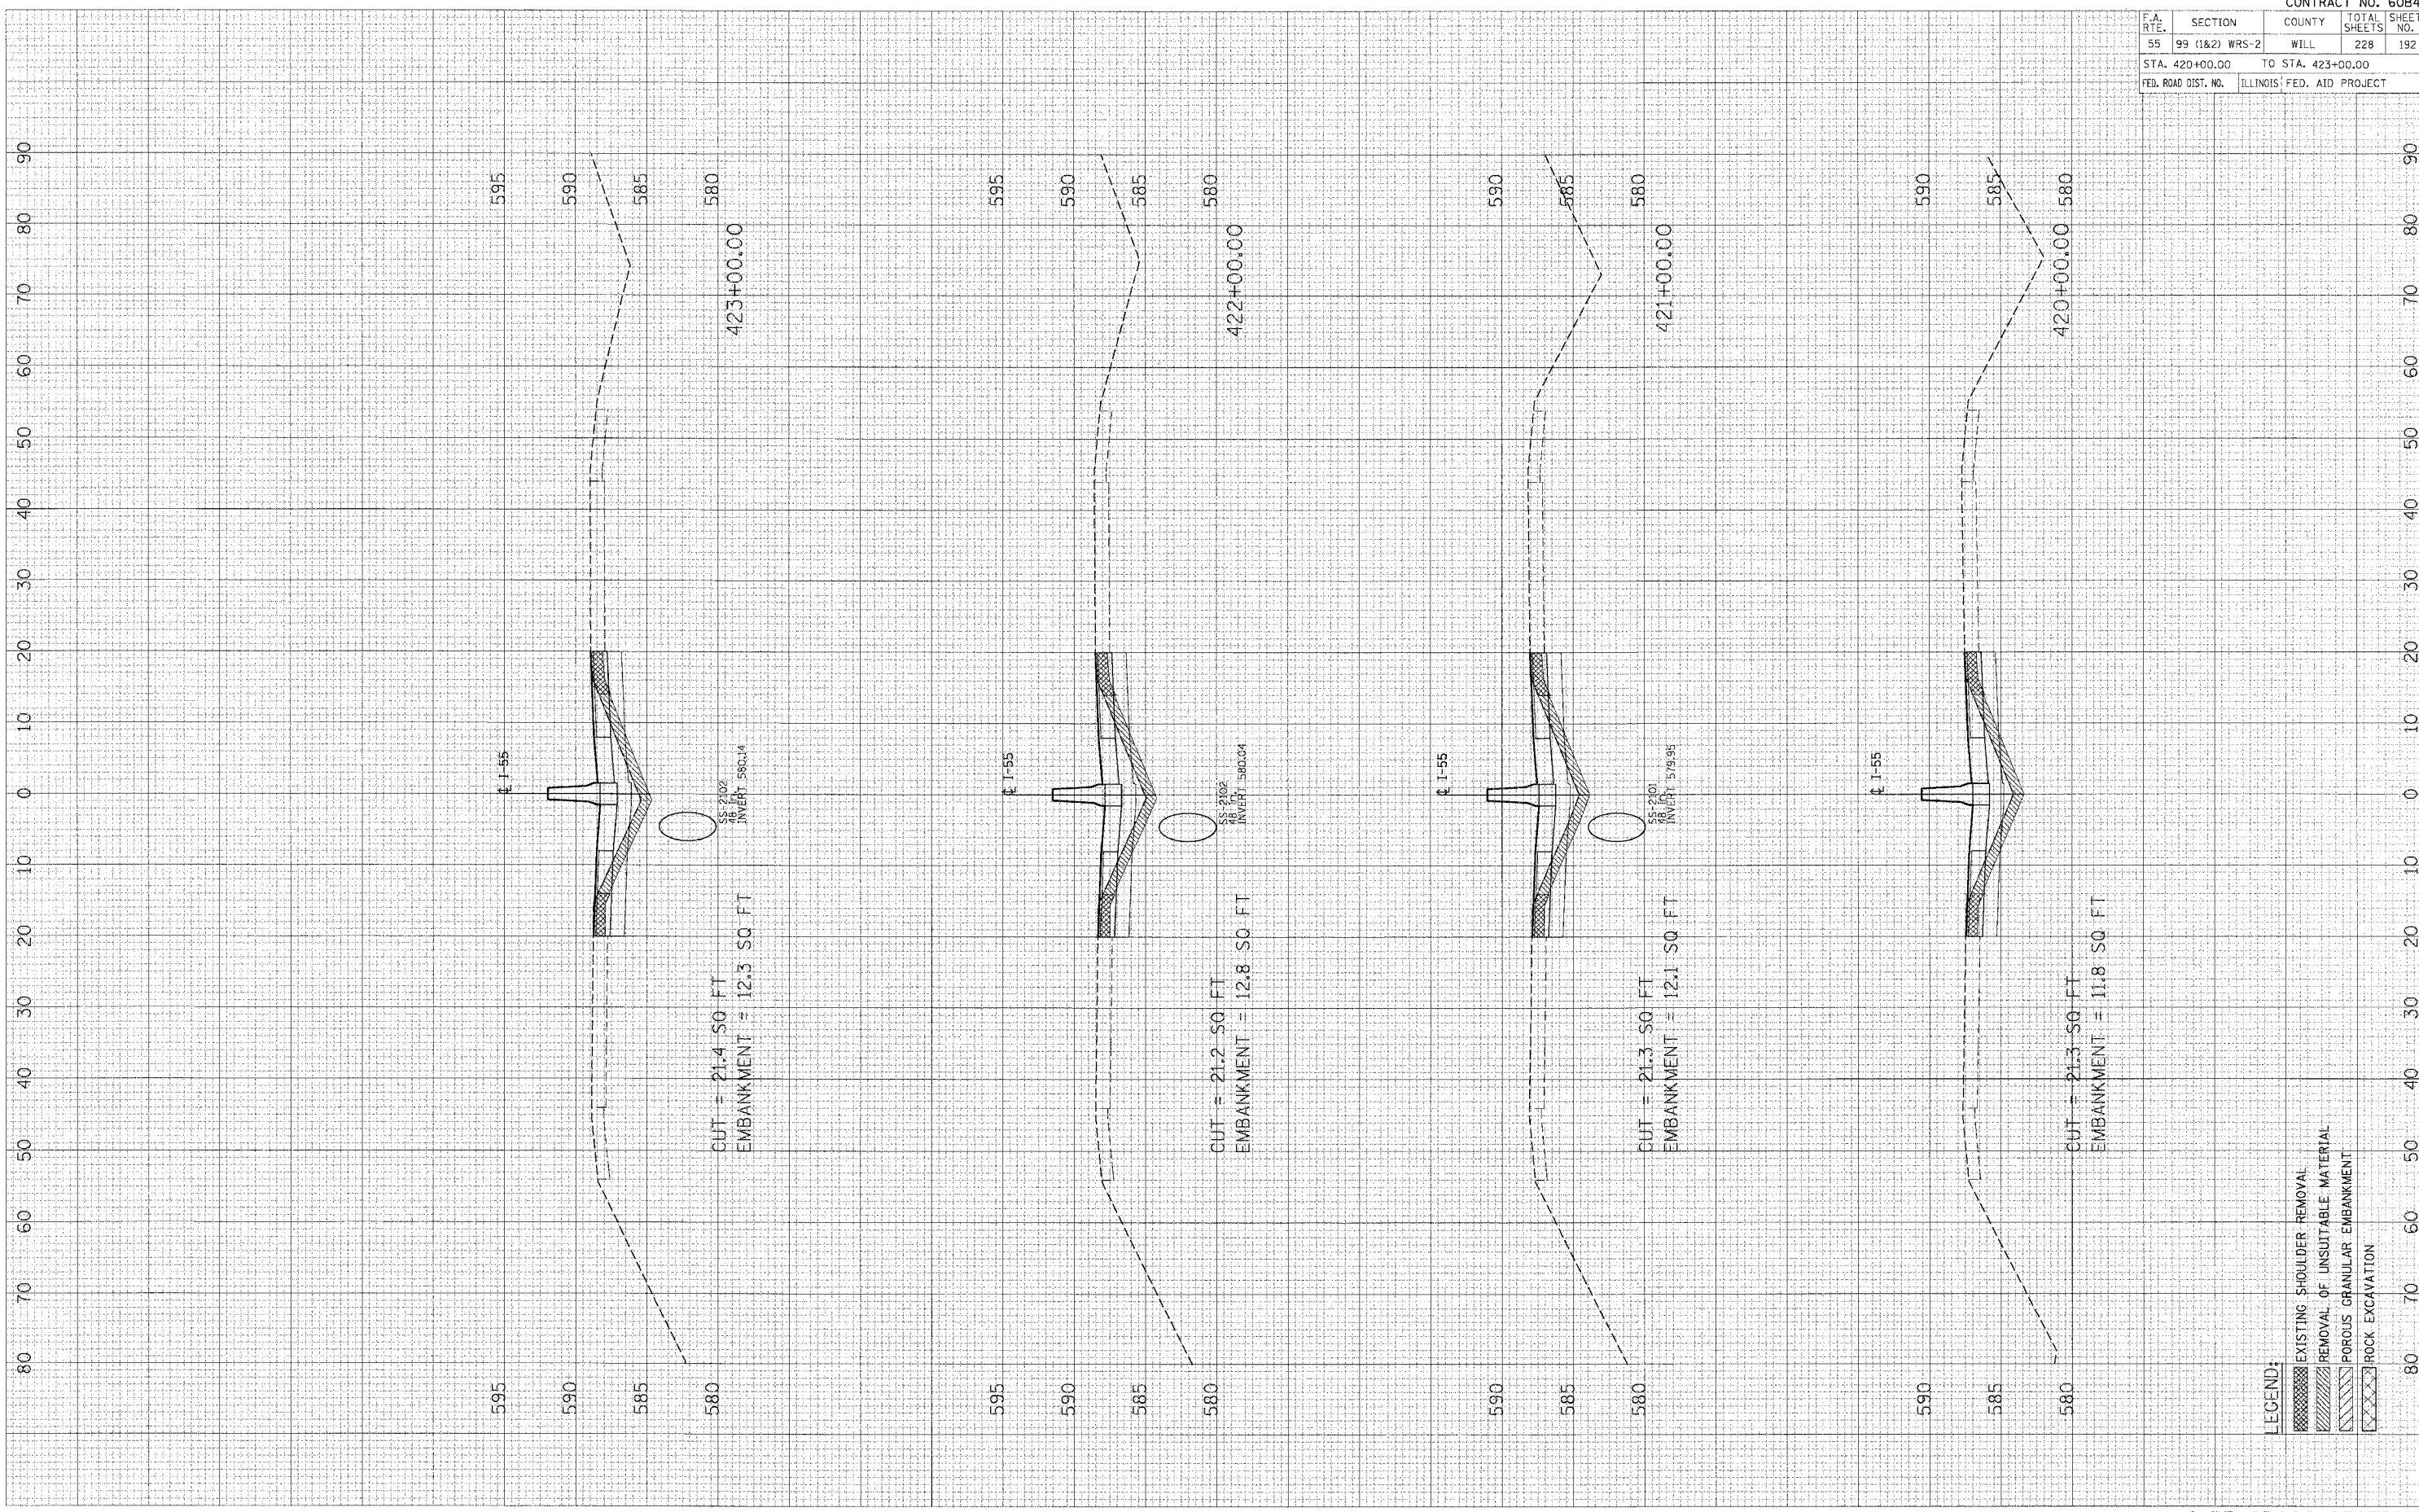

LEGEND:
 [Hatched Box] EXISTING SHOULDER REMOVAL
 [Diagonal Lines Box] REMOVAL OF UNSUITABLE MATERIAL
 [Cross-hatched Box] POROUS GRANULAR EMBANKMENT
 [Dotted Box] ROCK EXCAVATION

F.A. RTE.	SECTION	COUNTY	TOTAL SHEETS	SHEET NO.
55	99 (1&2) WRS-2	WILL.	228	192
STA. 420+00.00		TO STA. 423+00.00		
FED. ROAD DIST. NO.		ILLINOIS FED. AID PROJECT		

I-55 CROSS-SECTIONS