


F.A. RTE.	SECTION	COUNTY	TOTAL SHEETS	SHEET NO.
55	99 (1&2) WRS-2	WILL	228	196
STA. 436+00.00		TO STA. 440+00.00		
FED. ROAD DIST. NO.		ILLINOIS	FED. AID PROJECT	

FINAL SURVEY NOTE BOOK NO. _____

ORIGINAL SURVEY NOTE BOOK NO. _____

PLOT DATE = 4/15/85
 FILE NAME = 415E*
 PLOT SCALE = 48SCALE*
 USER NAME = 415E*#

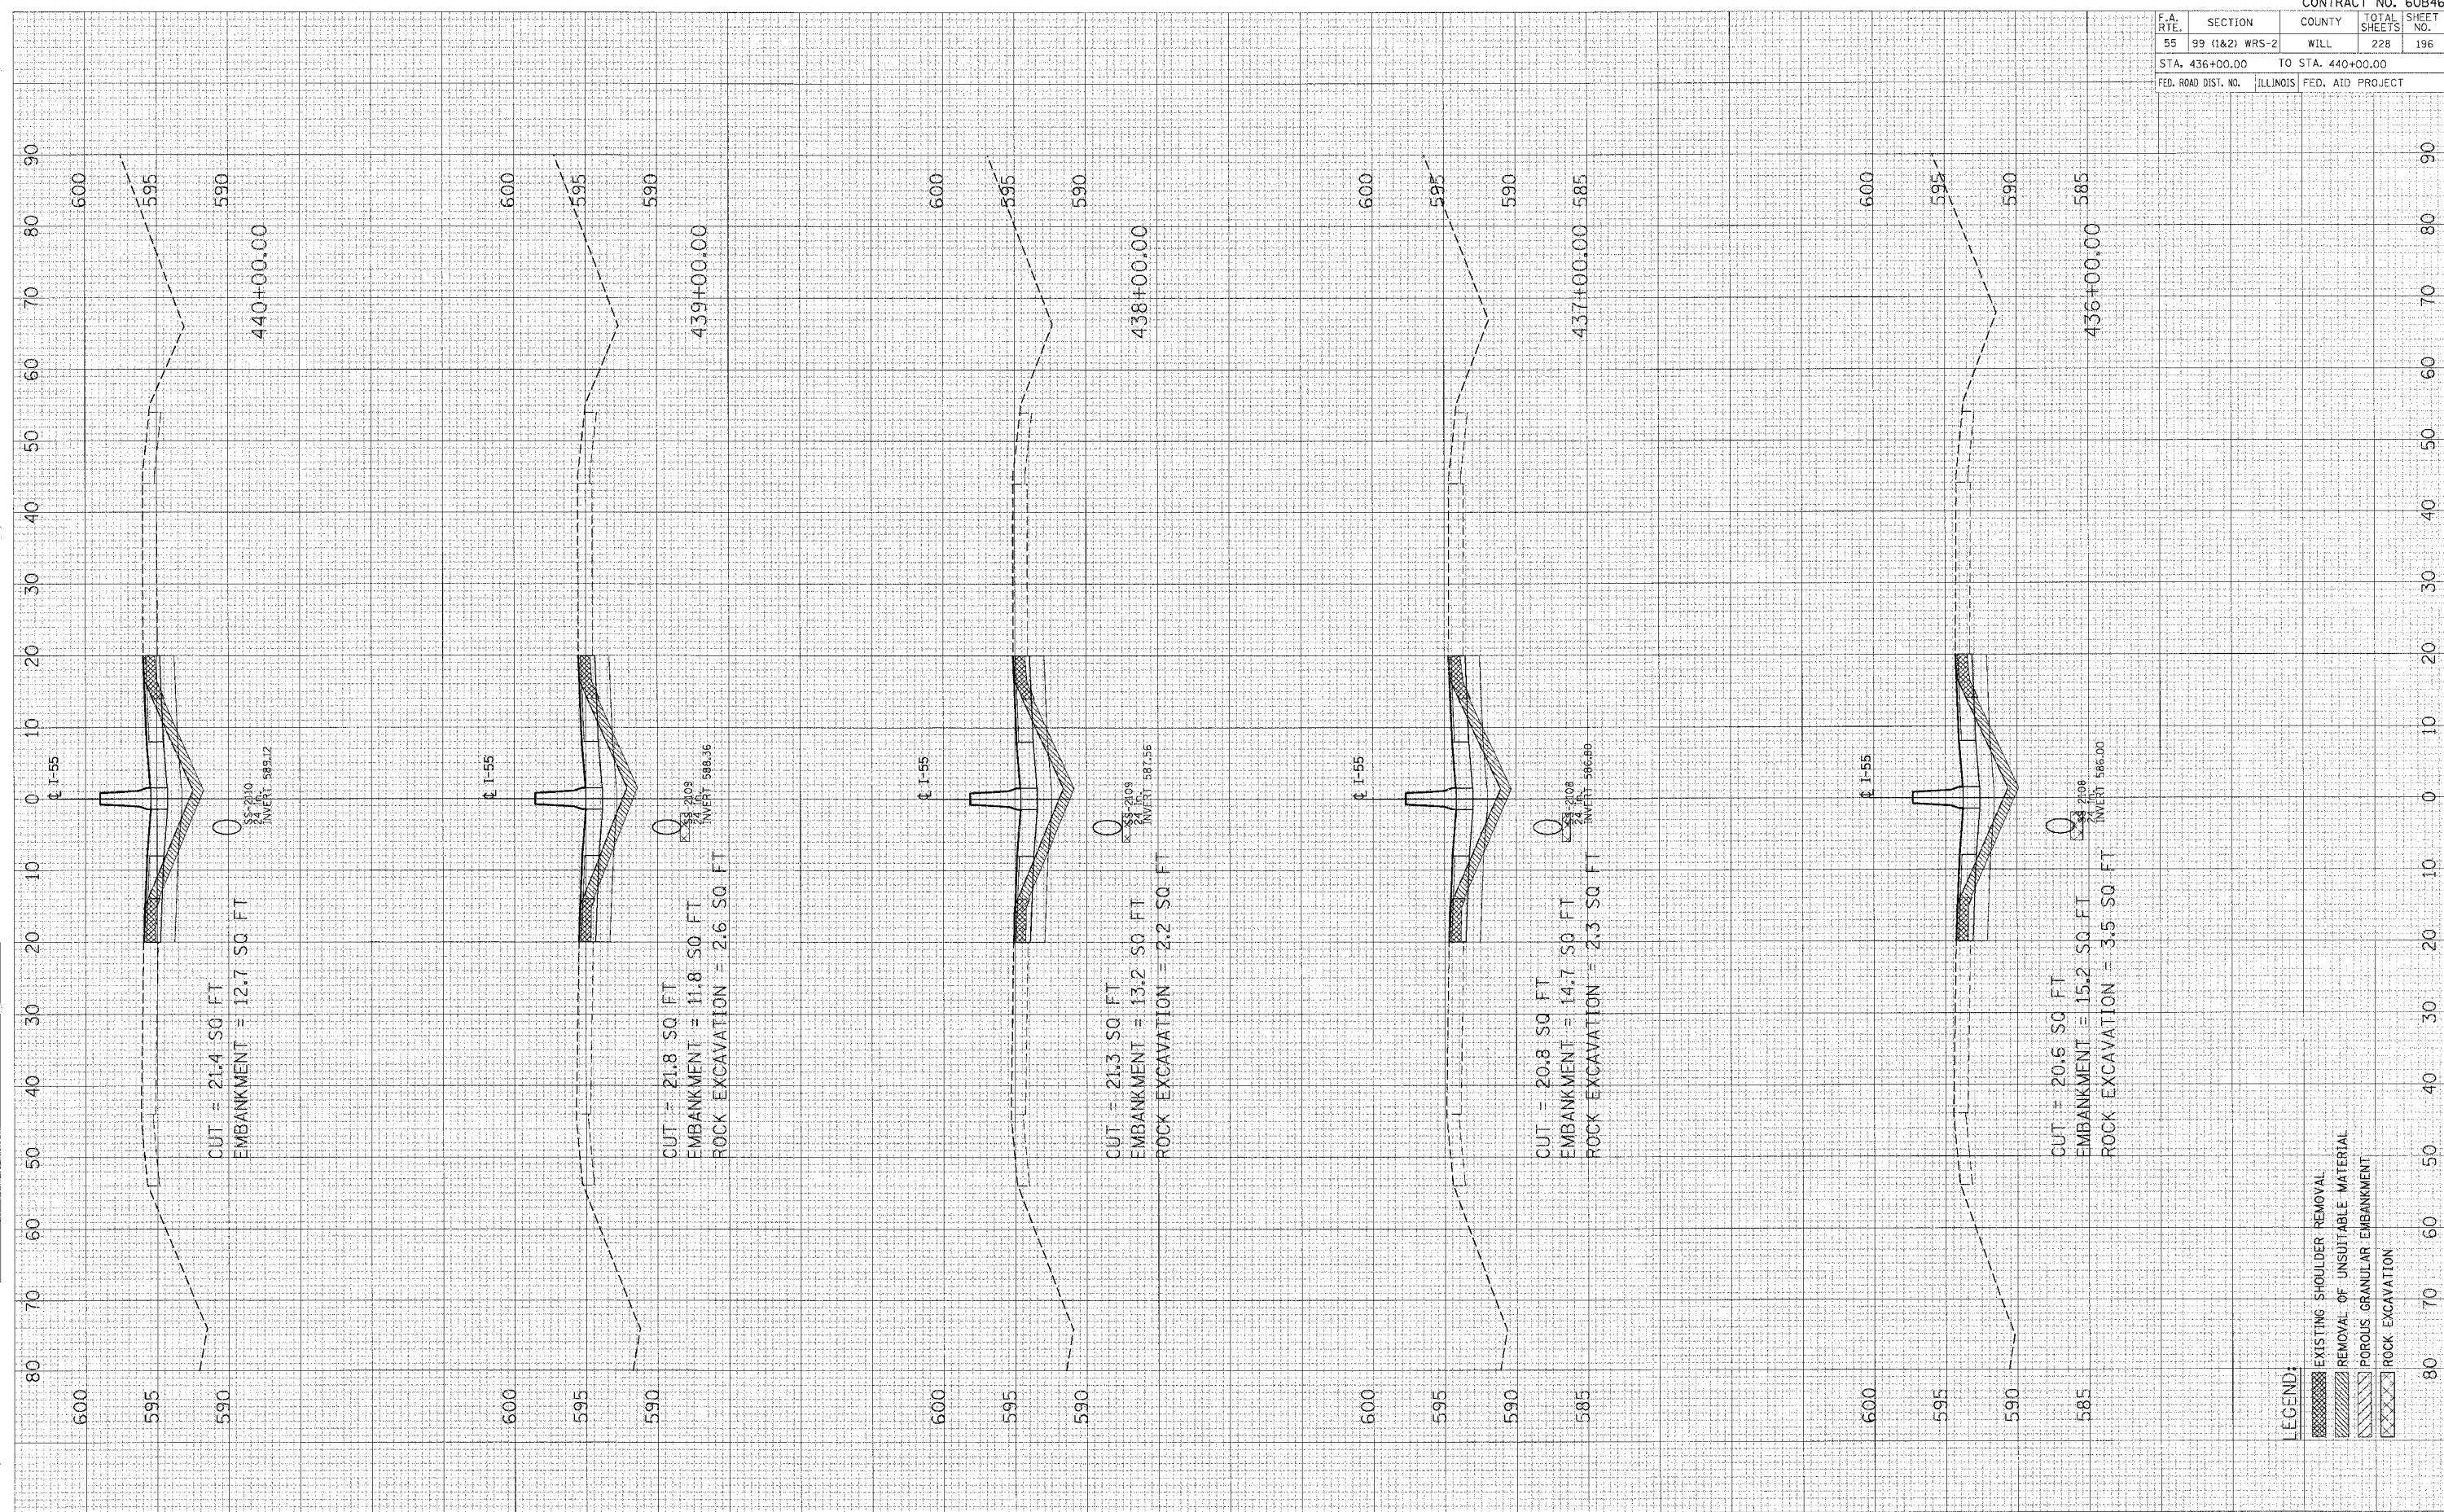

LEGEND:

 EXISTING SHOULDER REMOVAL
 REMOVAL OF UNSUITABLE MATERIAL
 POROUS GRANULAR EMBANKMENT
 ROCK EXCAVATION