


FINAL SURVEY SURVEYED  
 NOTE BOOK NO. \_\_\_\_\_  
 TEMPLATE AREAS CHECKED

FINAL SURVEY SURVEYED  
 NOTE BOOK NO. \_\_\_\_\_  
 TEMPLATE AREAS CHECKED

PLOT DATE = 04/25/05  
 FILE NAME = 01TEL14  
 PLOT SC = 1/8" = 1' SCALE  
 USER NO. = 0105010

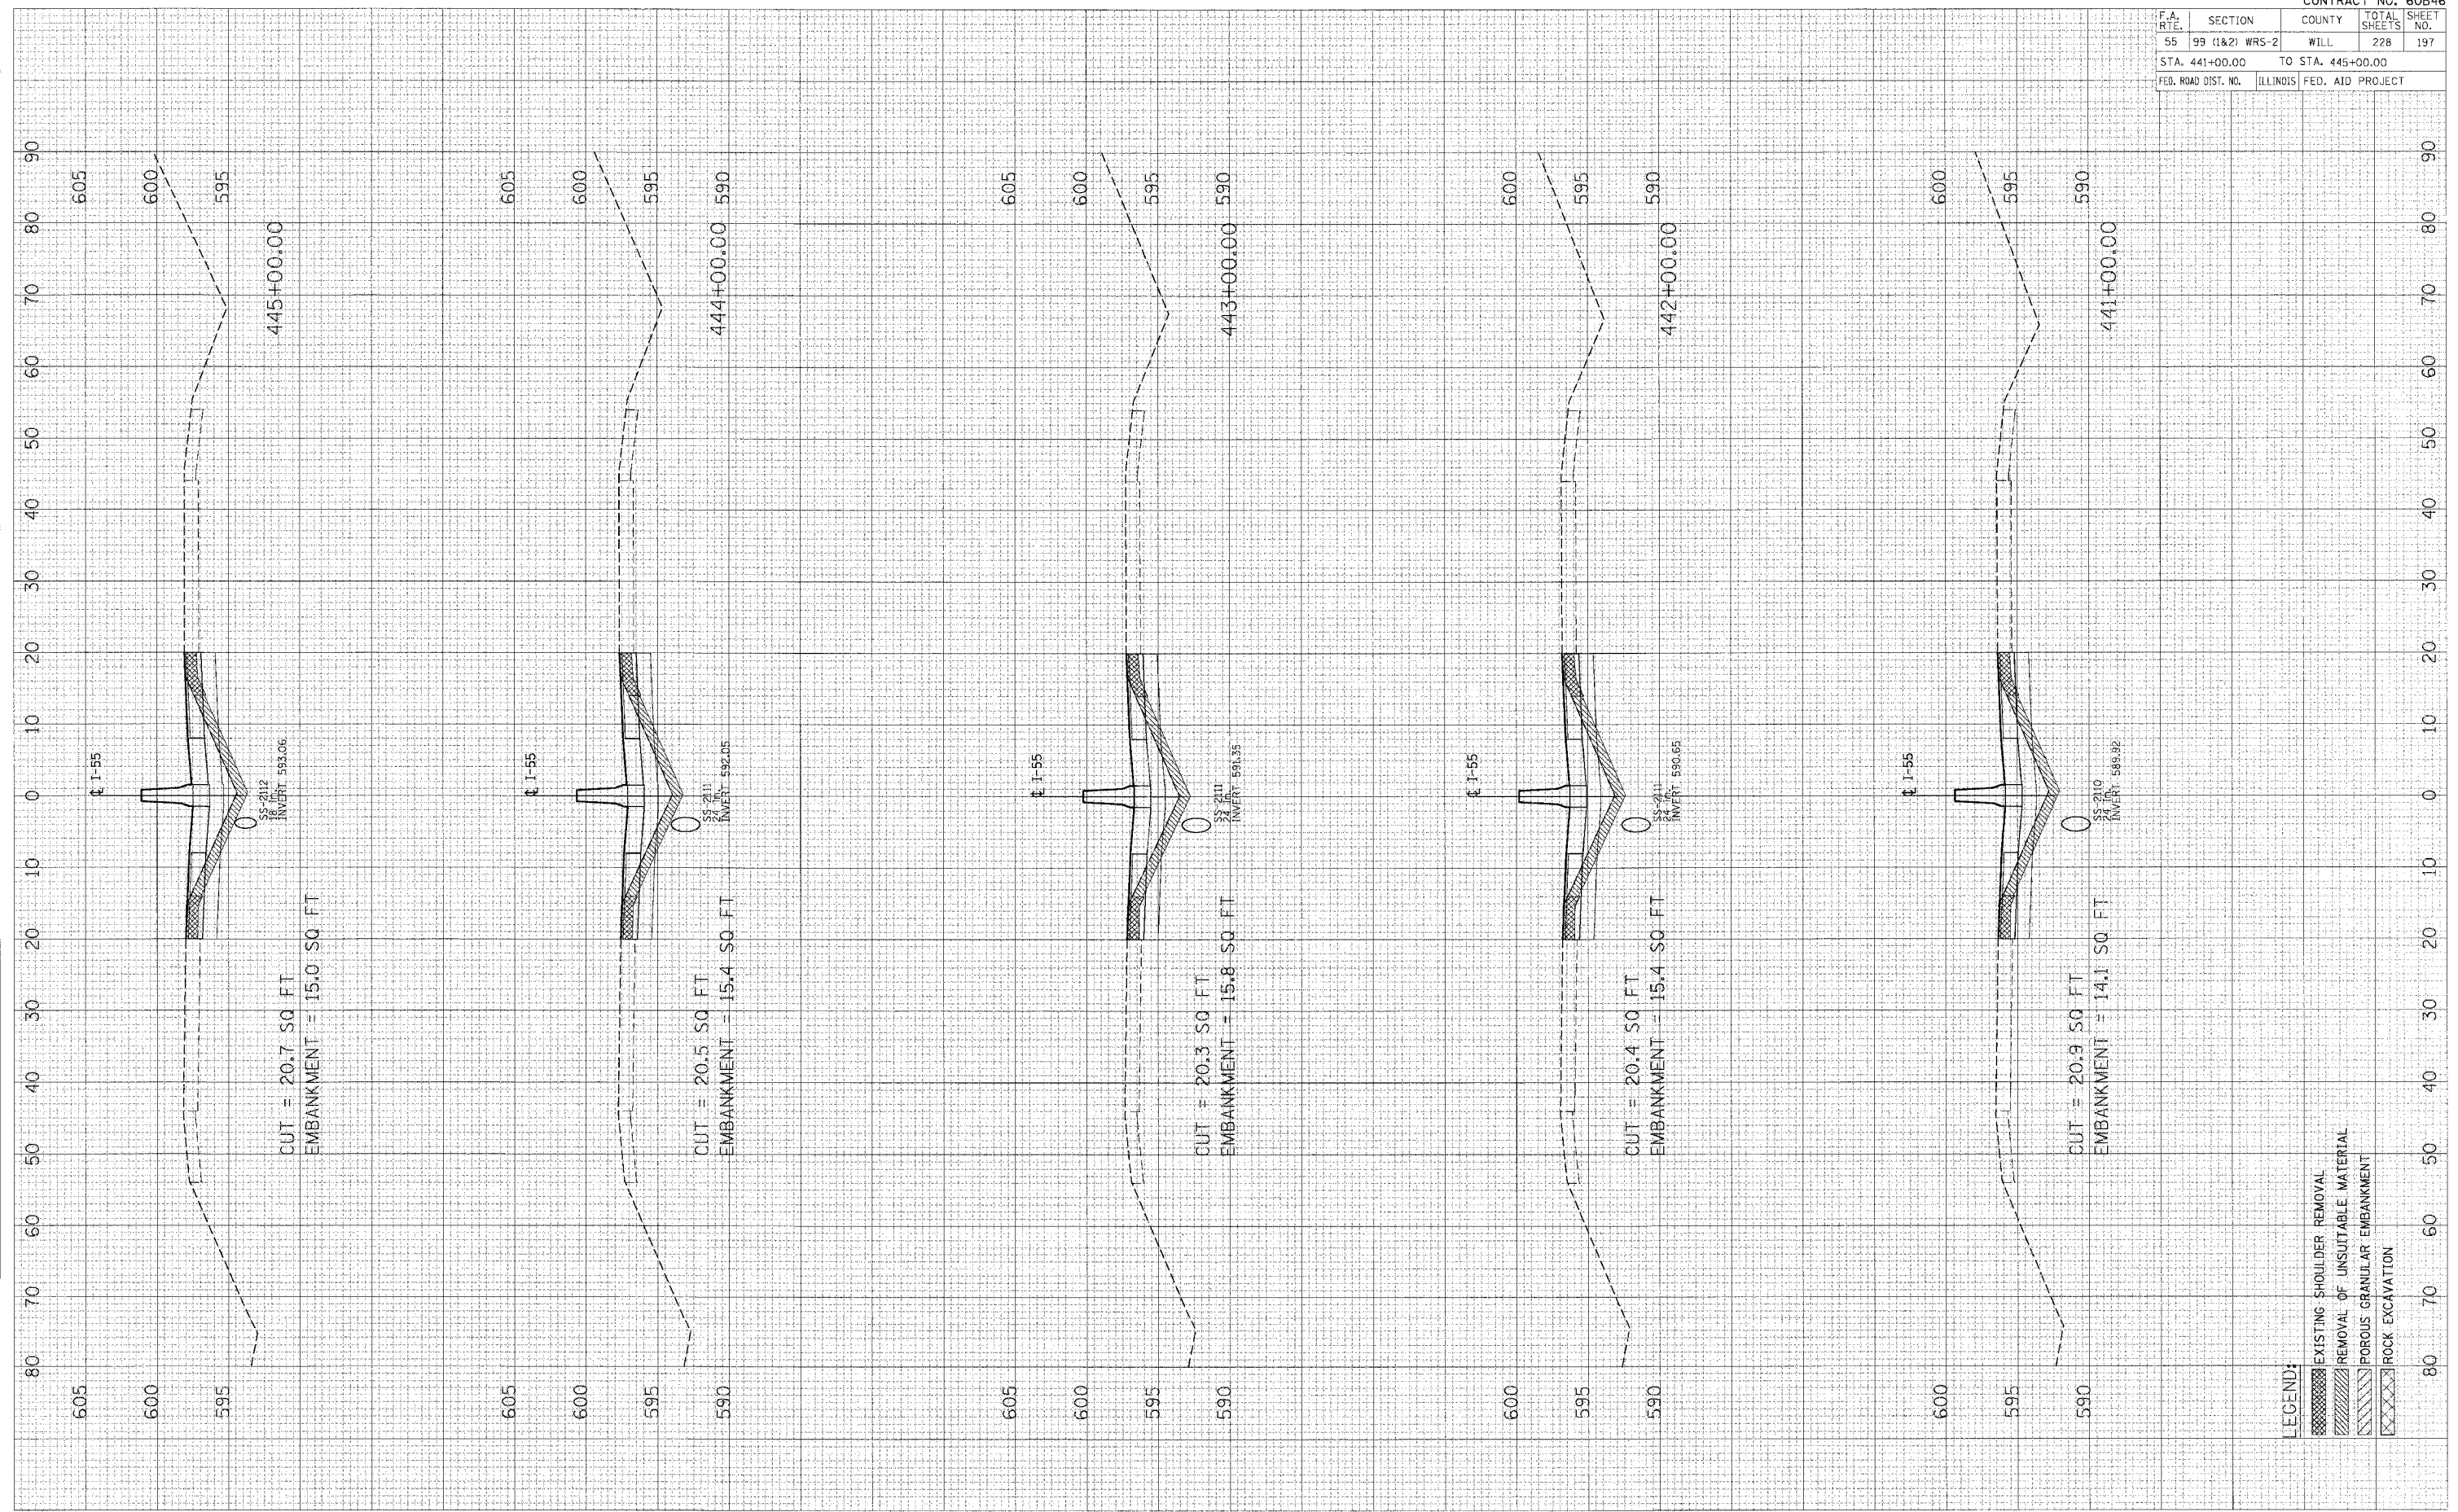

F.A. RTE.	SECTION	COUNTY	TOTAL SHEETS	SHEET NO.
55	99 (1&2) WRS-2	WILL	228	197
STA. 441+00.00		TO STA. 445+00.00		
FED. ROAD DIST. NO. ILLINOIS		FED. AID PROJECT		

- LEGEND:
- EXISTING SHOULDER REMOVAL
  - REMOVAL OF UNSUITABLE MATERIAL
  - POROUS GRANULAR EMBANKMENT
  - ROCK EXCAVATION