


F.A. RTE.	SECTION	COUNTY	TOTAL SHEETS	SHEET NO.
55	99 (I&2) WRS-2	WILL.	228	203
STA. 468+00.00		TO STA. 472+00.00		
FED. ROAD DIST. NO.		ILLINOIS FED. AID PROJECT		

FINAL SURVEY SURVEYED
NO. 10000
NO. 10000
NO. 10000
NO. 10000

ORIGINAL SURVEY SURVEYED
NO. 10000
NO. 10000
NO. 10000
NO. 10000

PLLOT DATE = 04/15/88
FILE NAME = 01FILE1
PLLOT SC = 01SCALE1
USER NAME = 01USER1

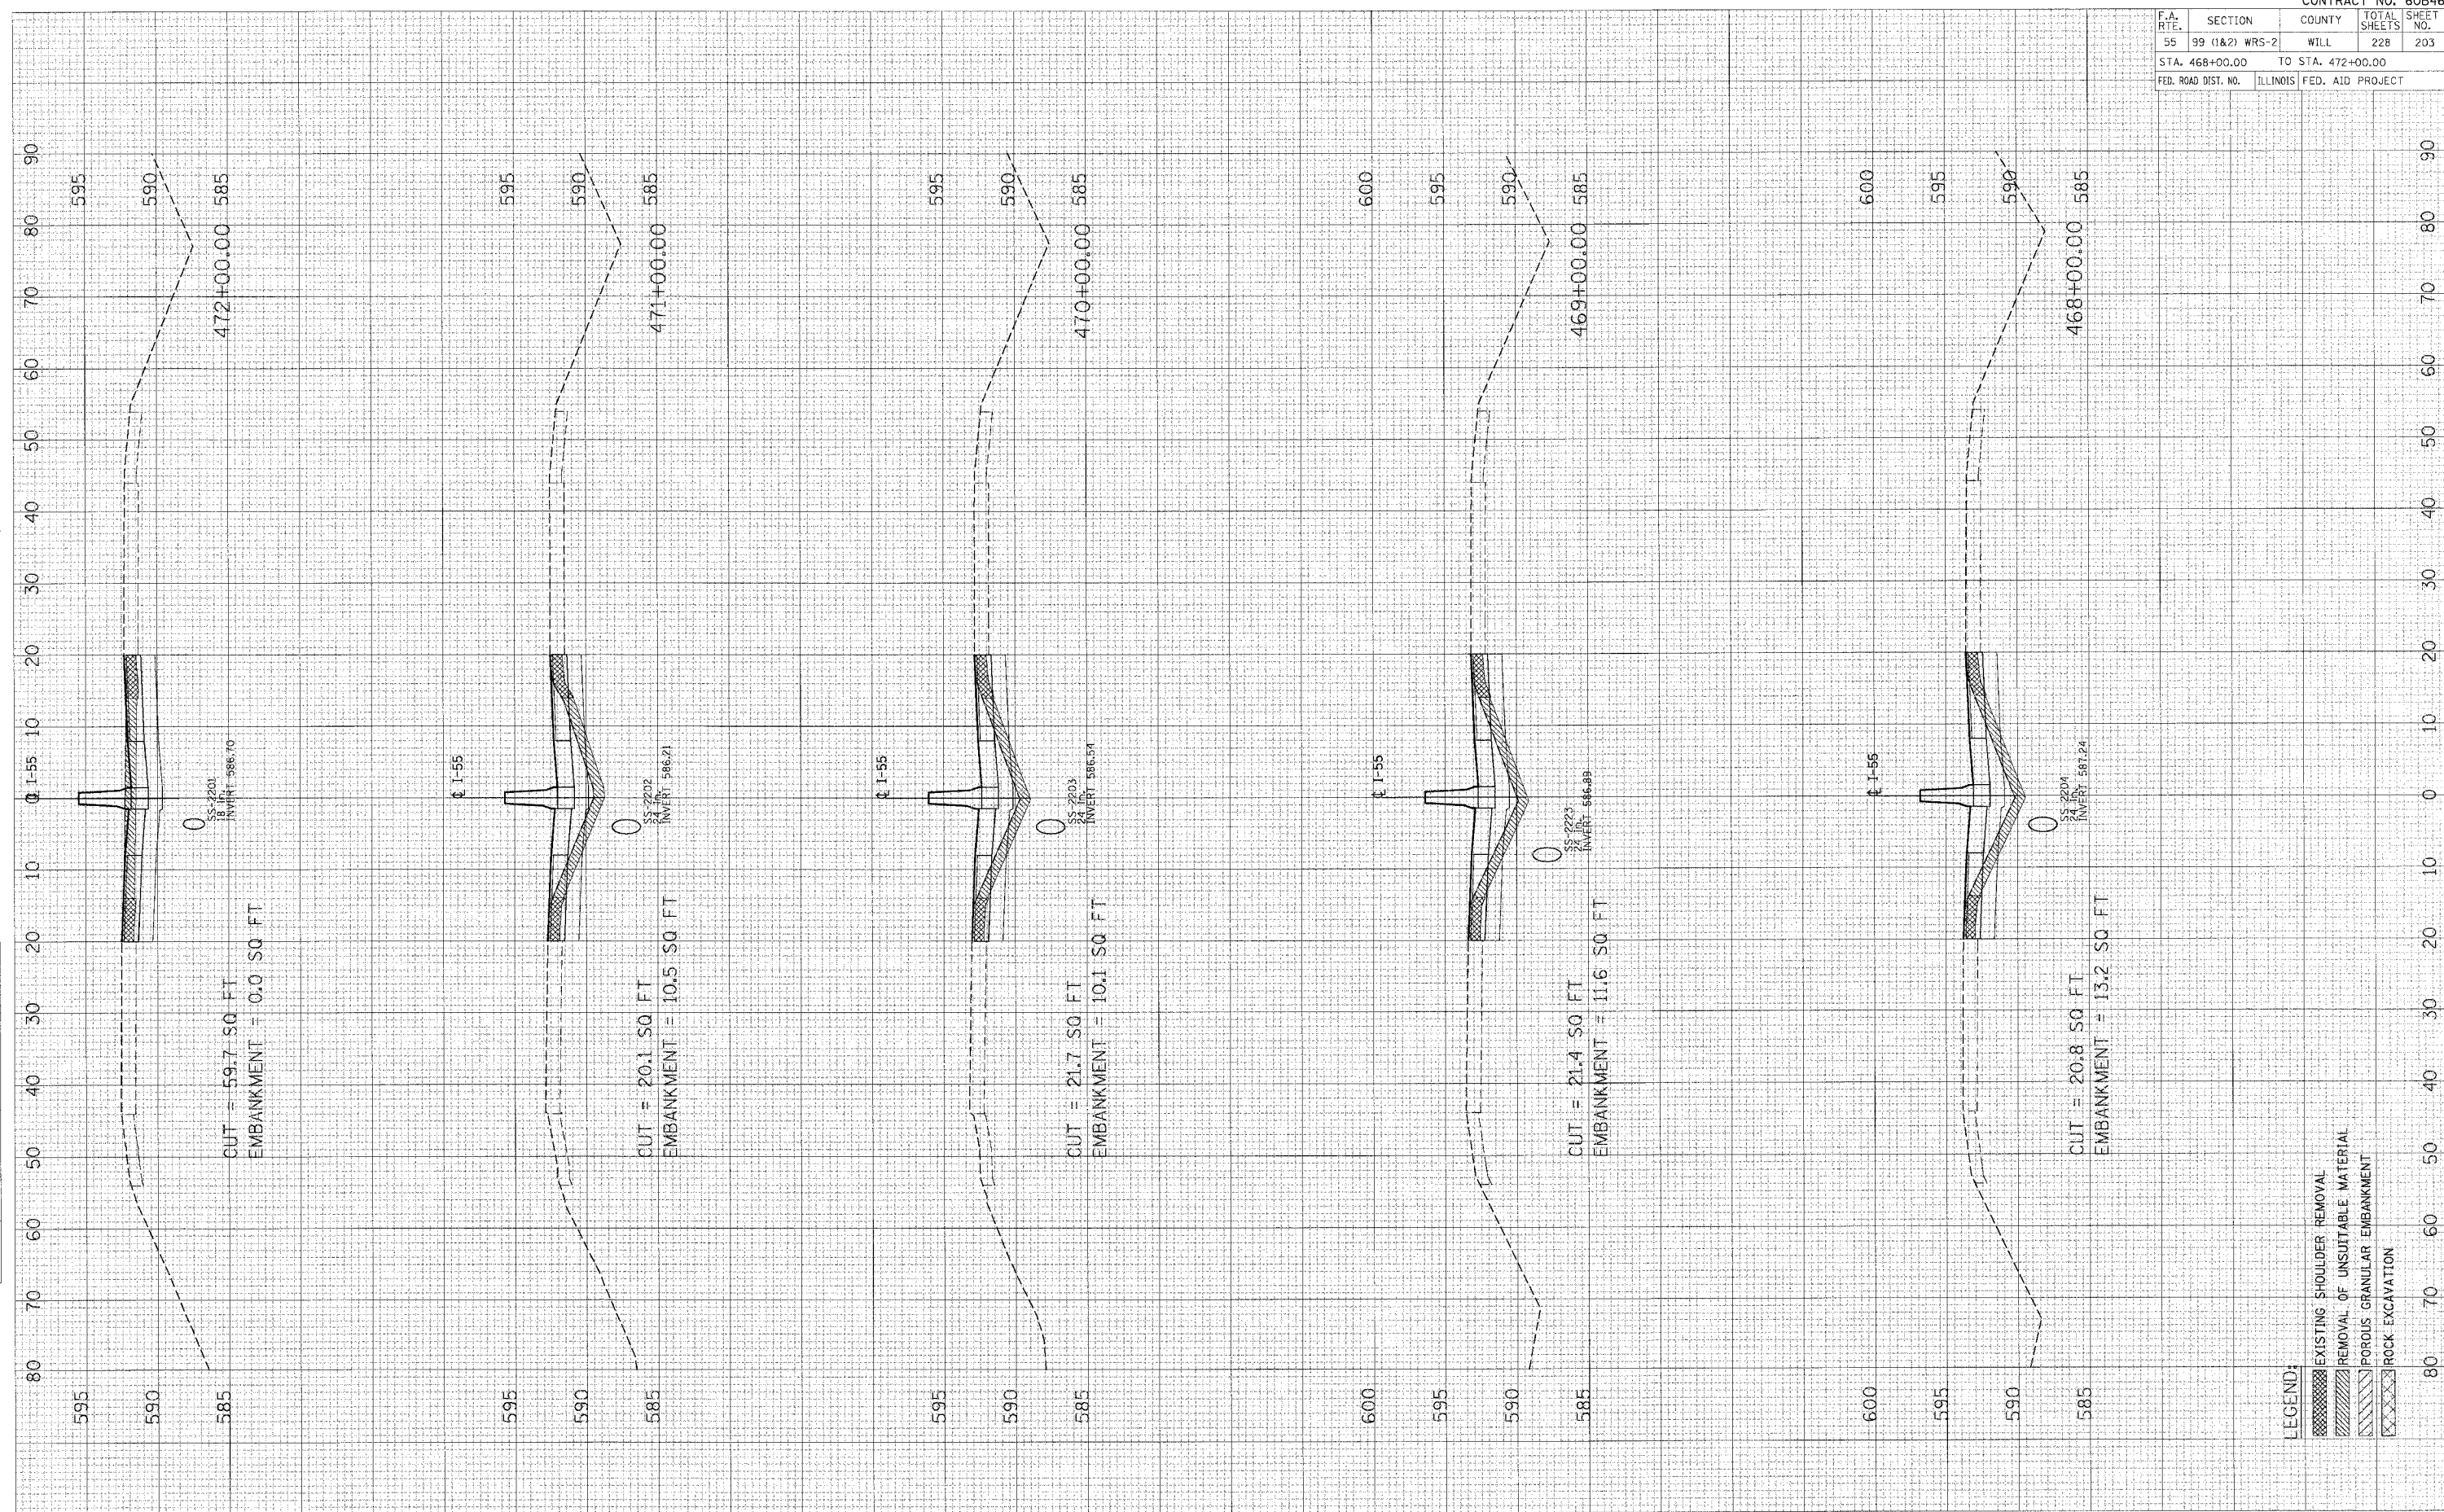

- LEGEND:
- EXISTING SHOULDER REMOVAL
 - REMOVAL OF UNSUITABLE MATERIAL
 - POROUS GRANULAR EMBANKMENT
 - ROCK EXCAVATION