

F.A. RTE.	SECTION	COUNTY	TOTAL SHEETS	SHEET NO.
55	99 (1&2) WRS-2	WILL	228	209
STA. 493+00.00		TO STA. 496+00.00		
FED. ROAD DIST. NO.		ILLINOIS FED. AID PROJECT		

FINAL SURVEY NOTE BOOK NO. _____

SURVEYED BY _____

PLOTTED BY _____

AREAS CHECKED _____

ORIGINAL SURVEY NOTE BOOK NO. _____

SURVEYED BY _____

PLOTTED BY _____


AREAS CHECKED _____

PLOT DATE = @DATE@

FILE NAME = @FILE@

PLOT ST = @SCALE@

USER NR = @USER@

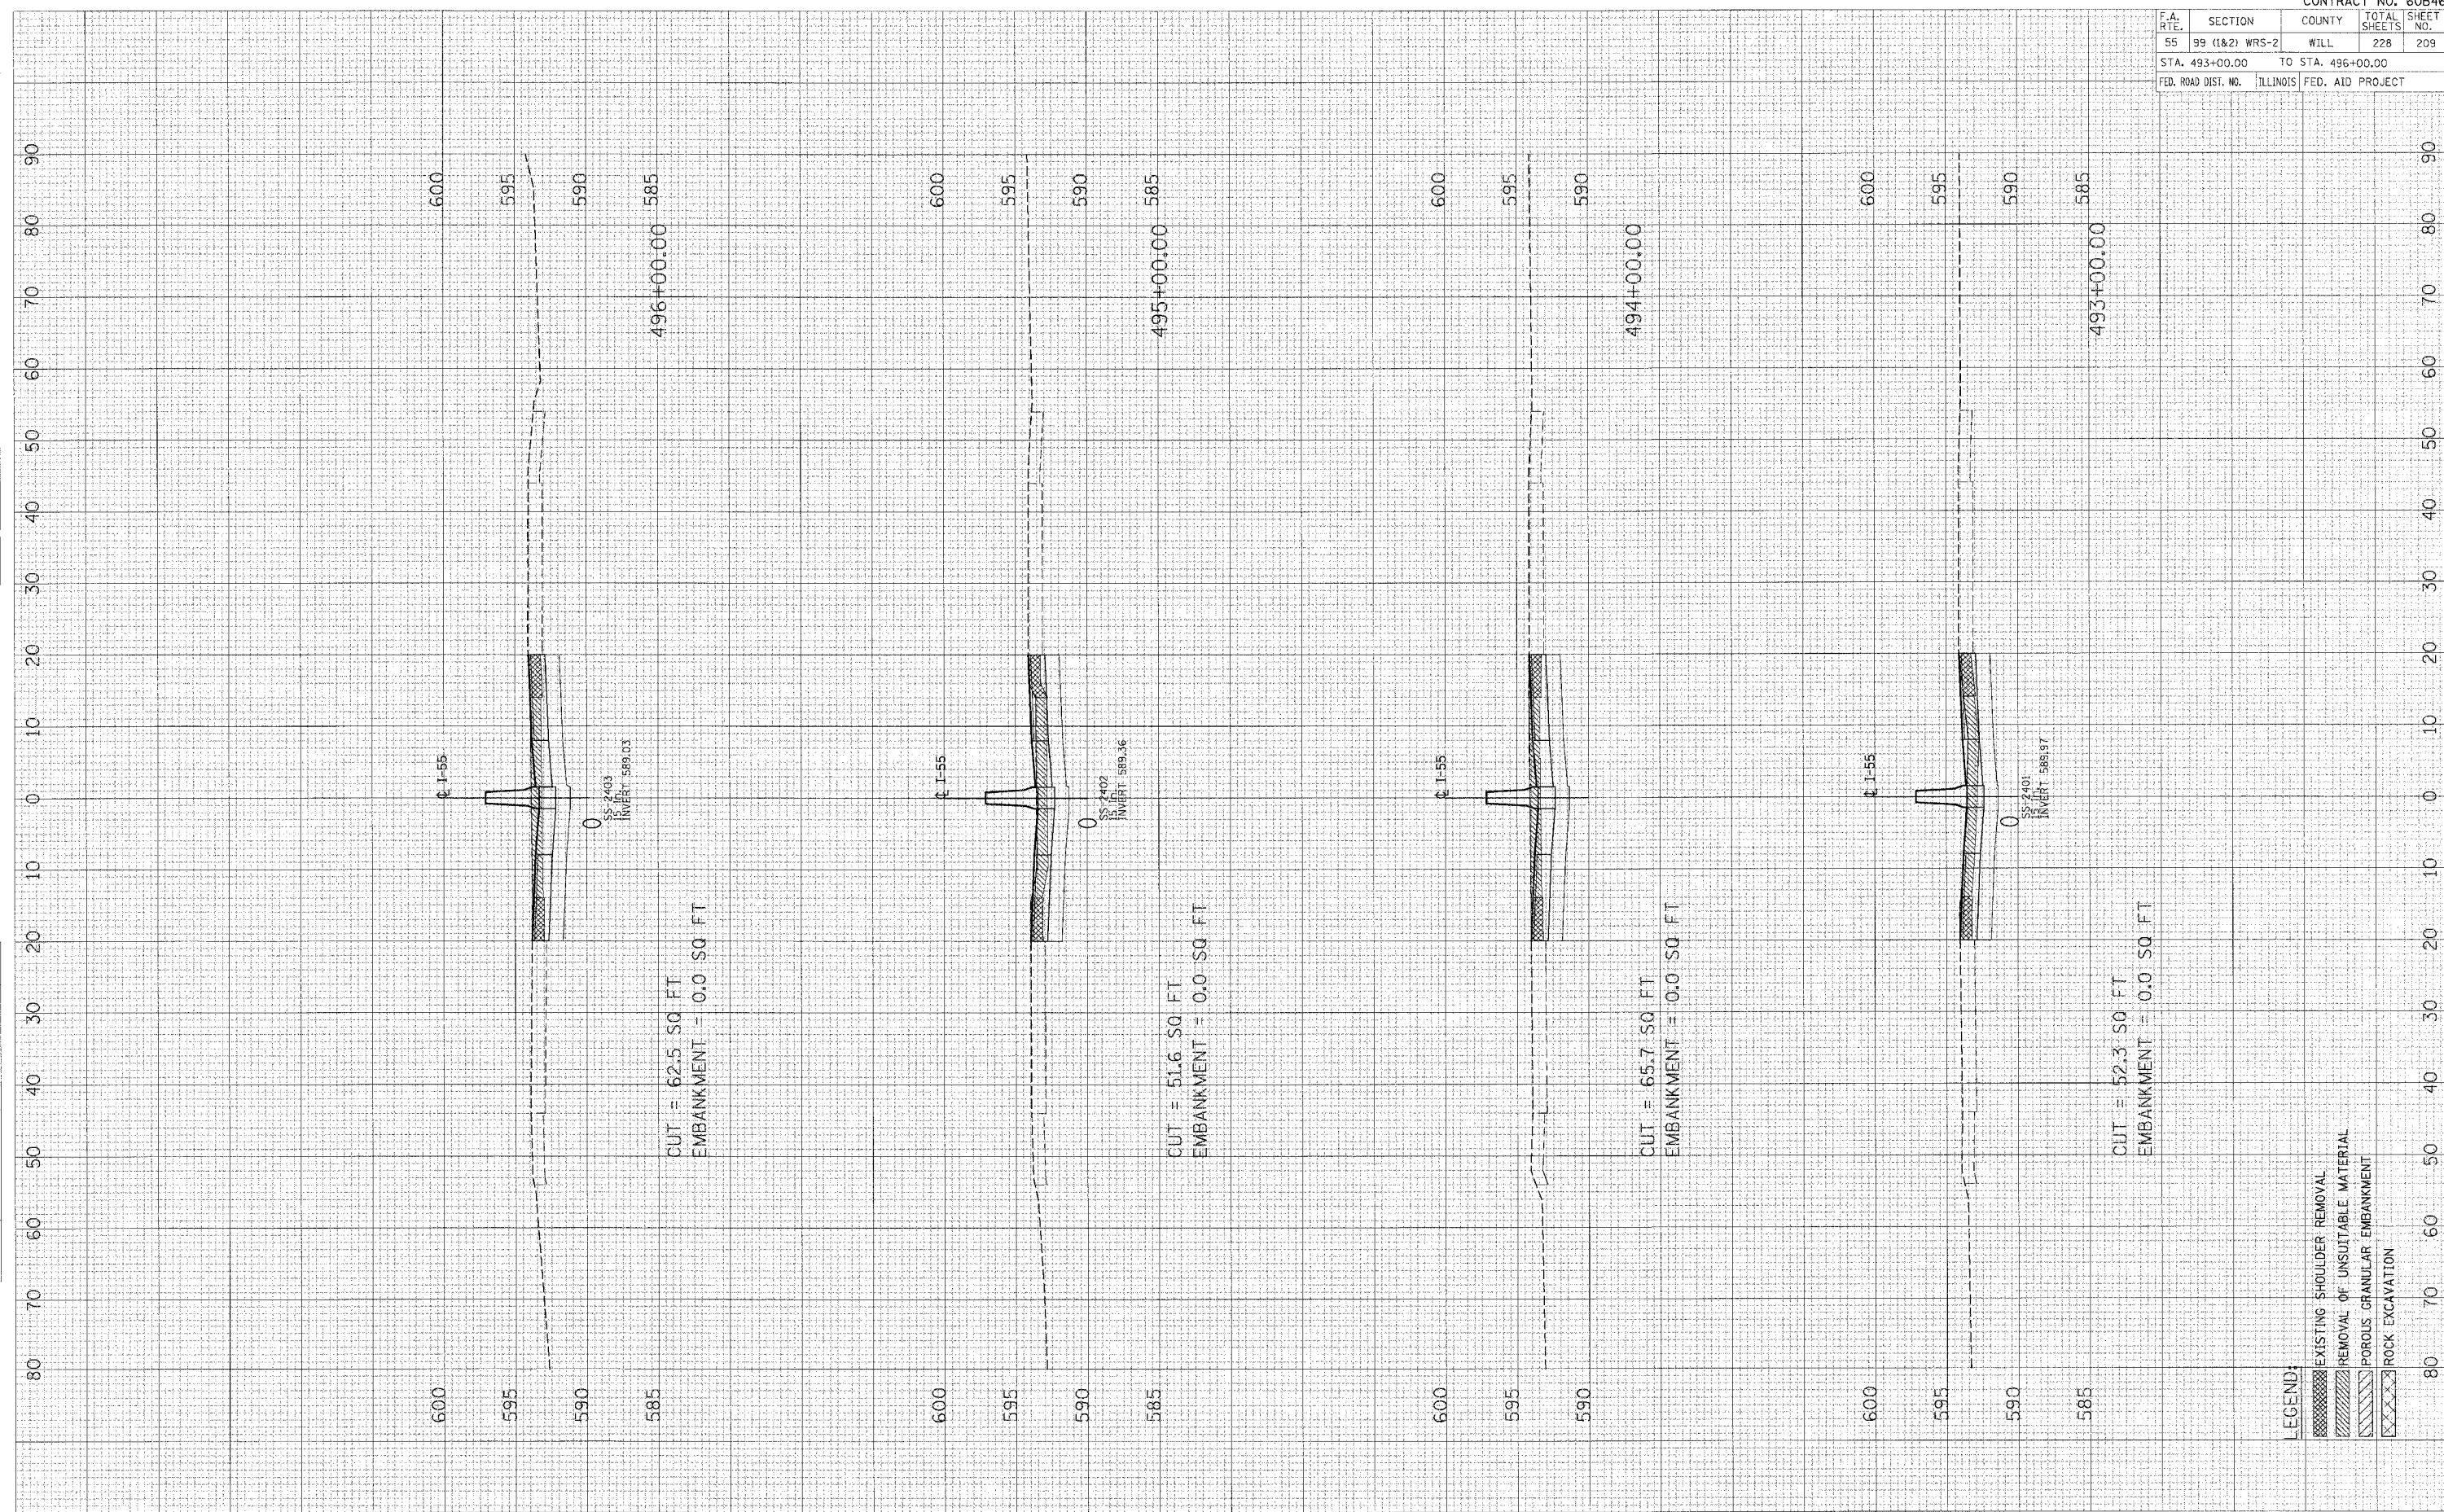

- LEGEND:
- [Hatched Pattern] EXISTING SHOULDER REMOVAL
 - [Hatched Pattern] REMOVAL OF UNSUITABLE MATERIAL
 - [Hatched Pattern] POROUS GRANULAR EMBANKMENT
 - [Hatched Pattern] ROCK EXCAVATION