


F.A. RTE.	SECTION	COUNTY	TOTAL SHEETS	SHEET NO.
55	99 (1&2) WRS-2	WILL	228	211
STA. 502+00.00		TO STA. 506+00.00		
FED. ROAD DIST. NO.		ILLINOIS	FED. AID PROJECT	

ORIGINAL SURVEY
 SURVEY
 NOTE BOOK
 AREAS CHECKED

ORIGINAL SURVEY
 SURVEY
 NOTE BOOK
 AREAS CHECKED

PLOT DATE = 04/15/08
 FILE NAME = 015118
 PLOT SCP = 015118
 USER NBR = 015118

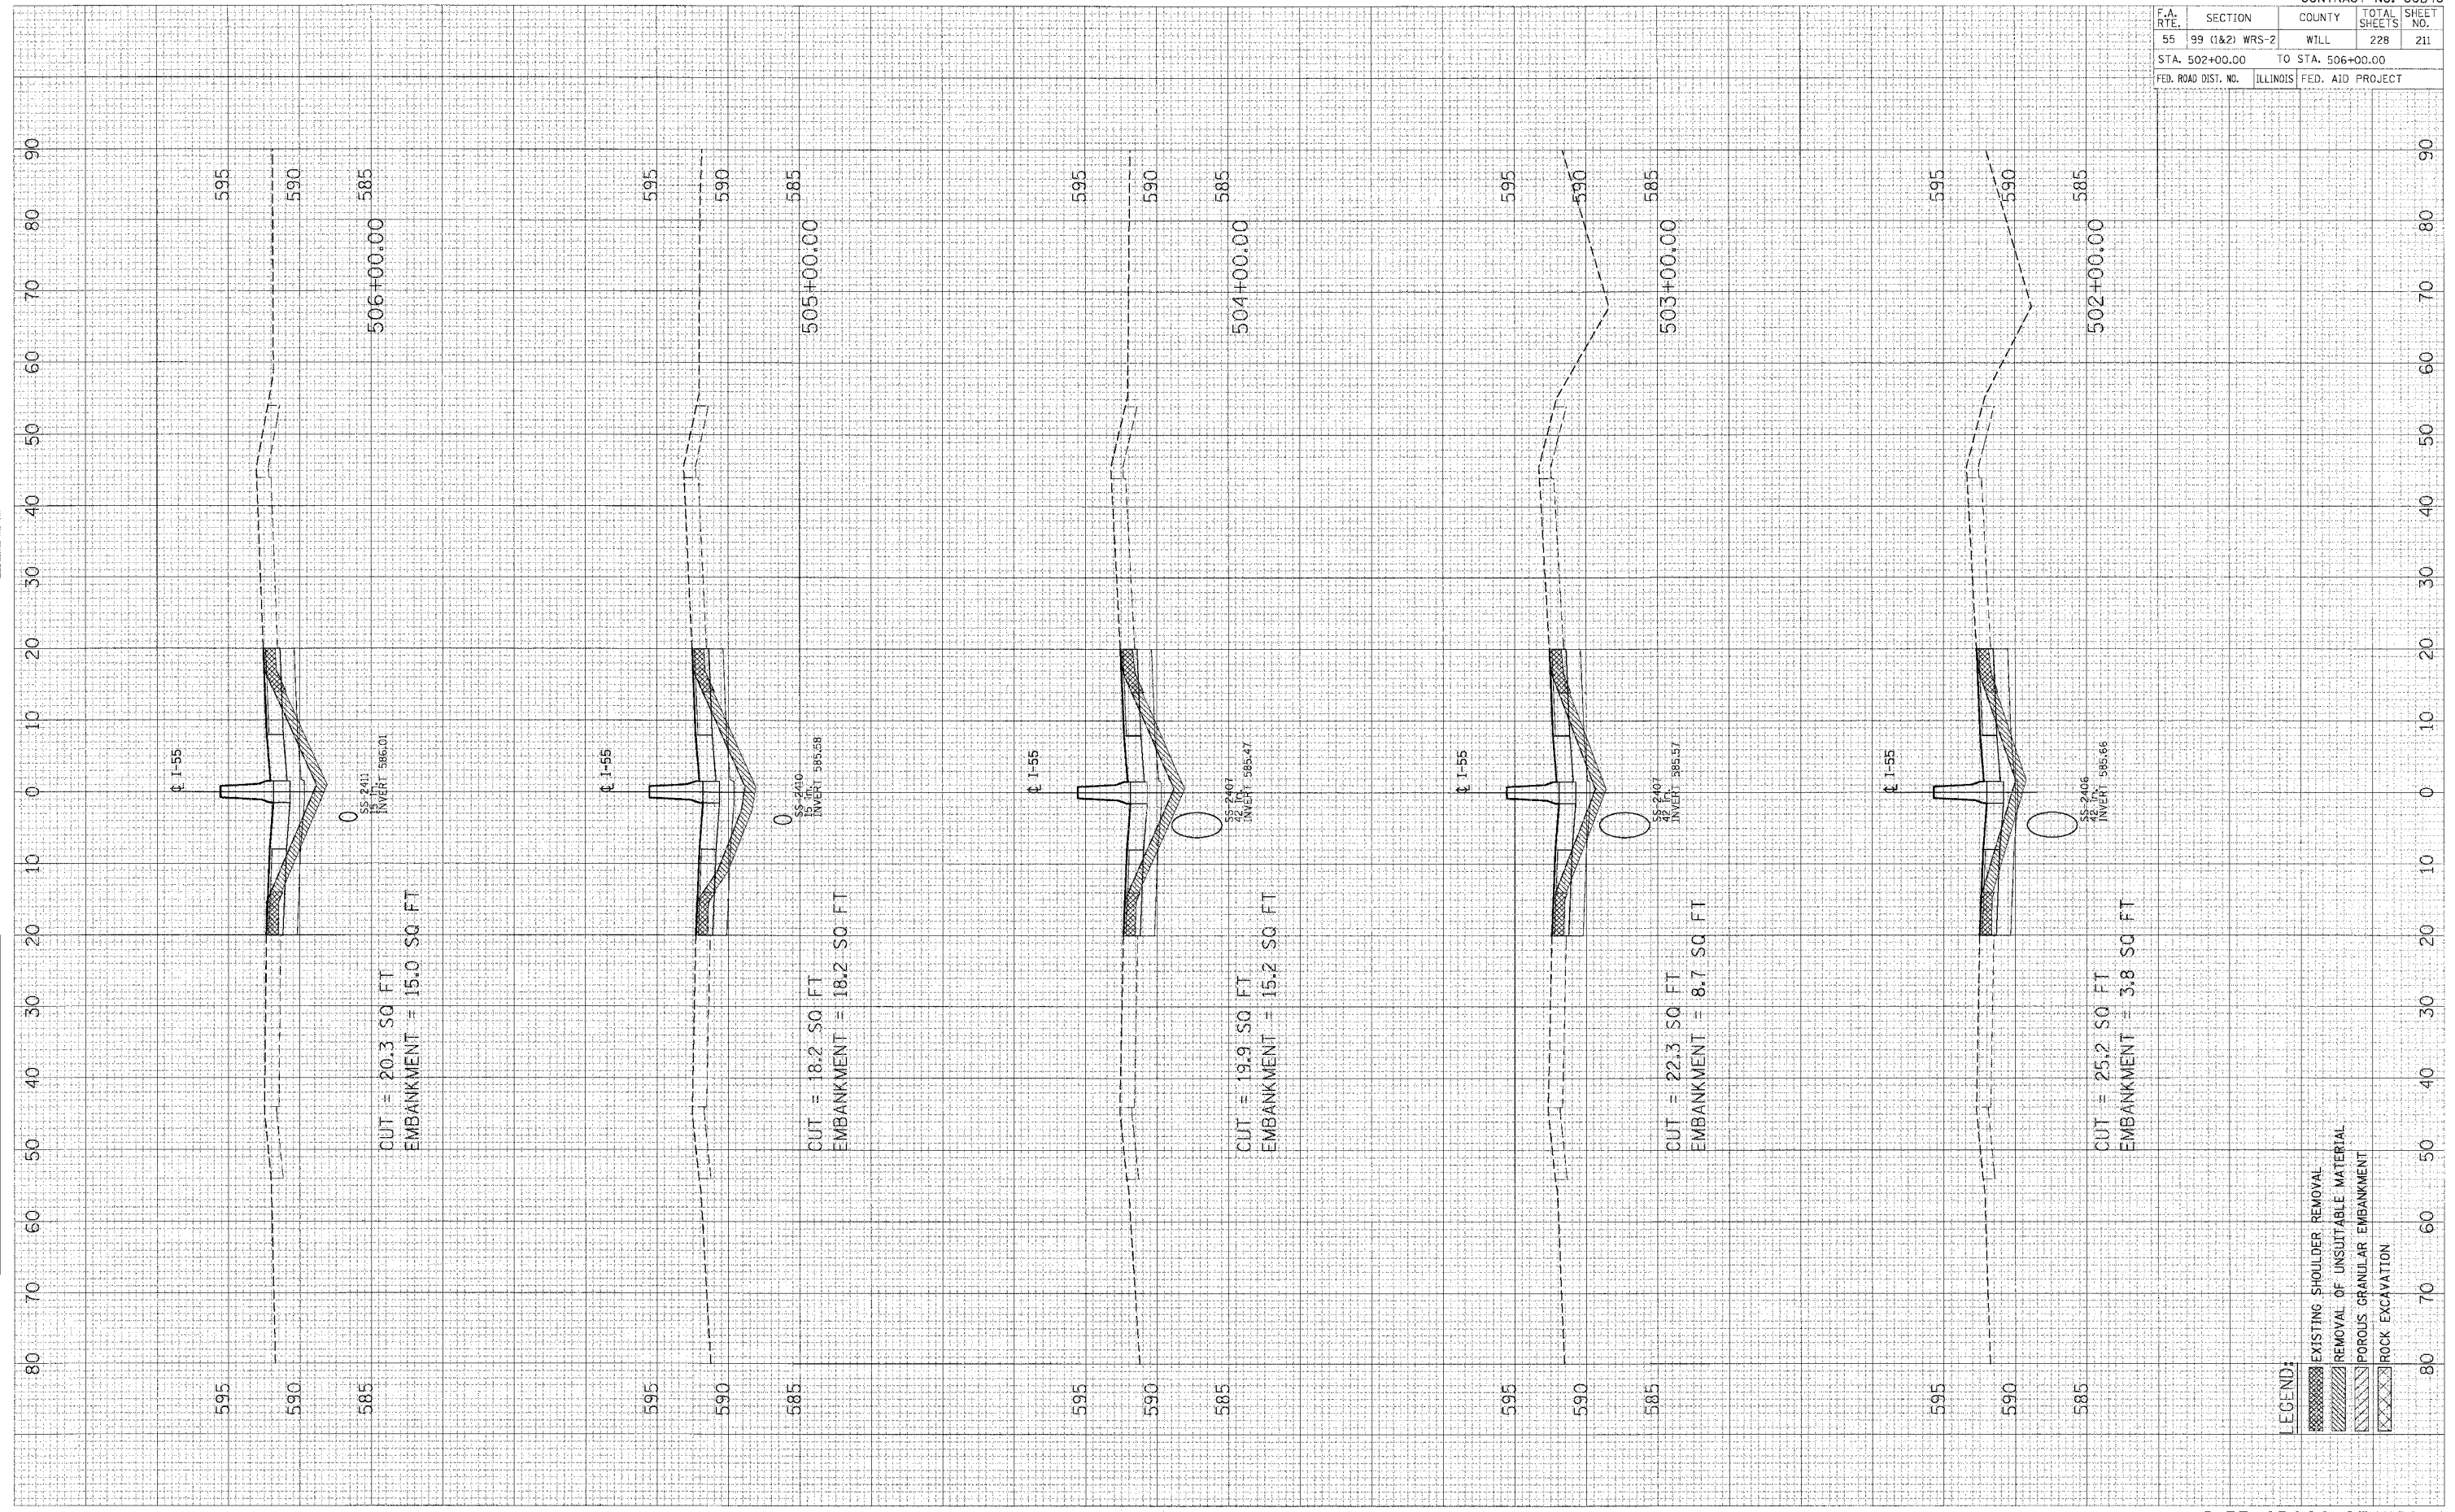

- LEGEND:
- [Hatched Box] EXISTING SHOULDER REMOVAL
 - [Hatched Box] REMOVAL OF UNSUITABLE MATERIAL
 - [Hatched Box] POROUS GRANULAR EMBANKMENT
 - [Hatched Box] ROCK EXCAVATION