

F.A. RTE.	SECTION	COUNTY	TOTAL SHEETS	SHEET NO.
55	99 (1&2) WRS-2	WILL	228	213
STA. 511+00.00		TO STA. 514+00.00		
FED. ROAD DIST. NO.	ILLINOIS	FED. AID PROJECT		


1 INCH SURVEY PLOTTED NOTE BOOK NO. _____

SURVEYED PLOTTED AREAS CHECKED

ORIGINAL SURVEY PLOTTED TEMPLATE NOTE BOOK NO. _____

SURVEYED PLOTTED AREAS CHECKED

PLOT DATE = 08/01/04
 PLOT TIME = 08:00 AM
 PLOT SCALE = 1"=40.0 FT
 USER NAME = JLS/BERG

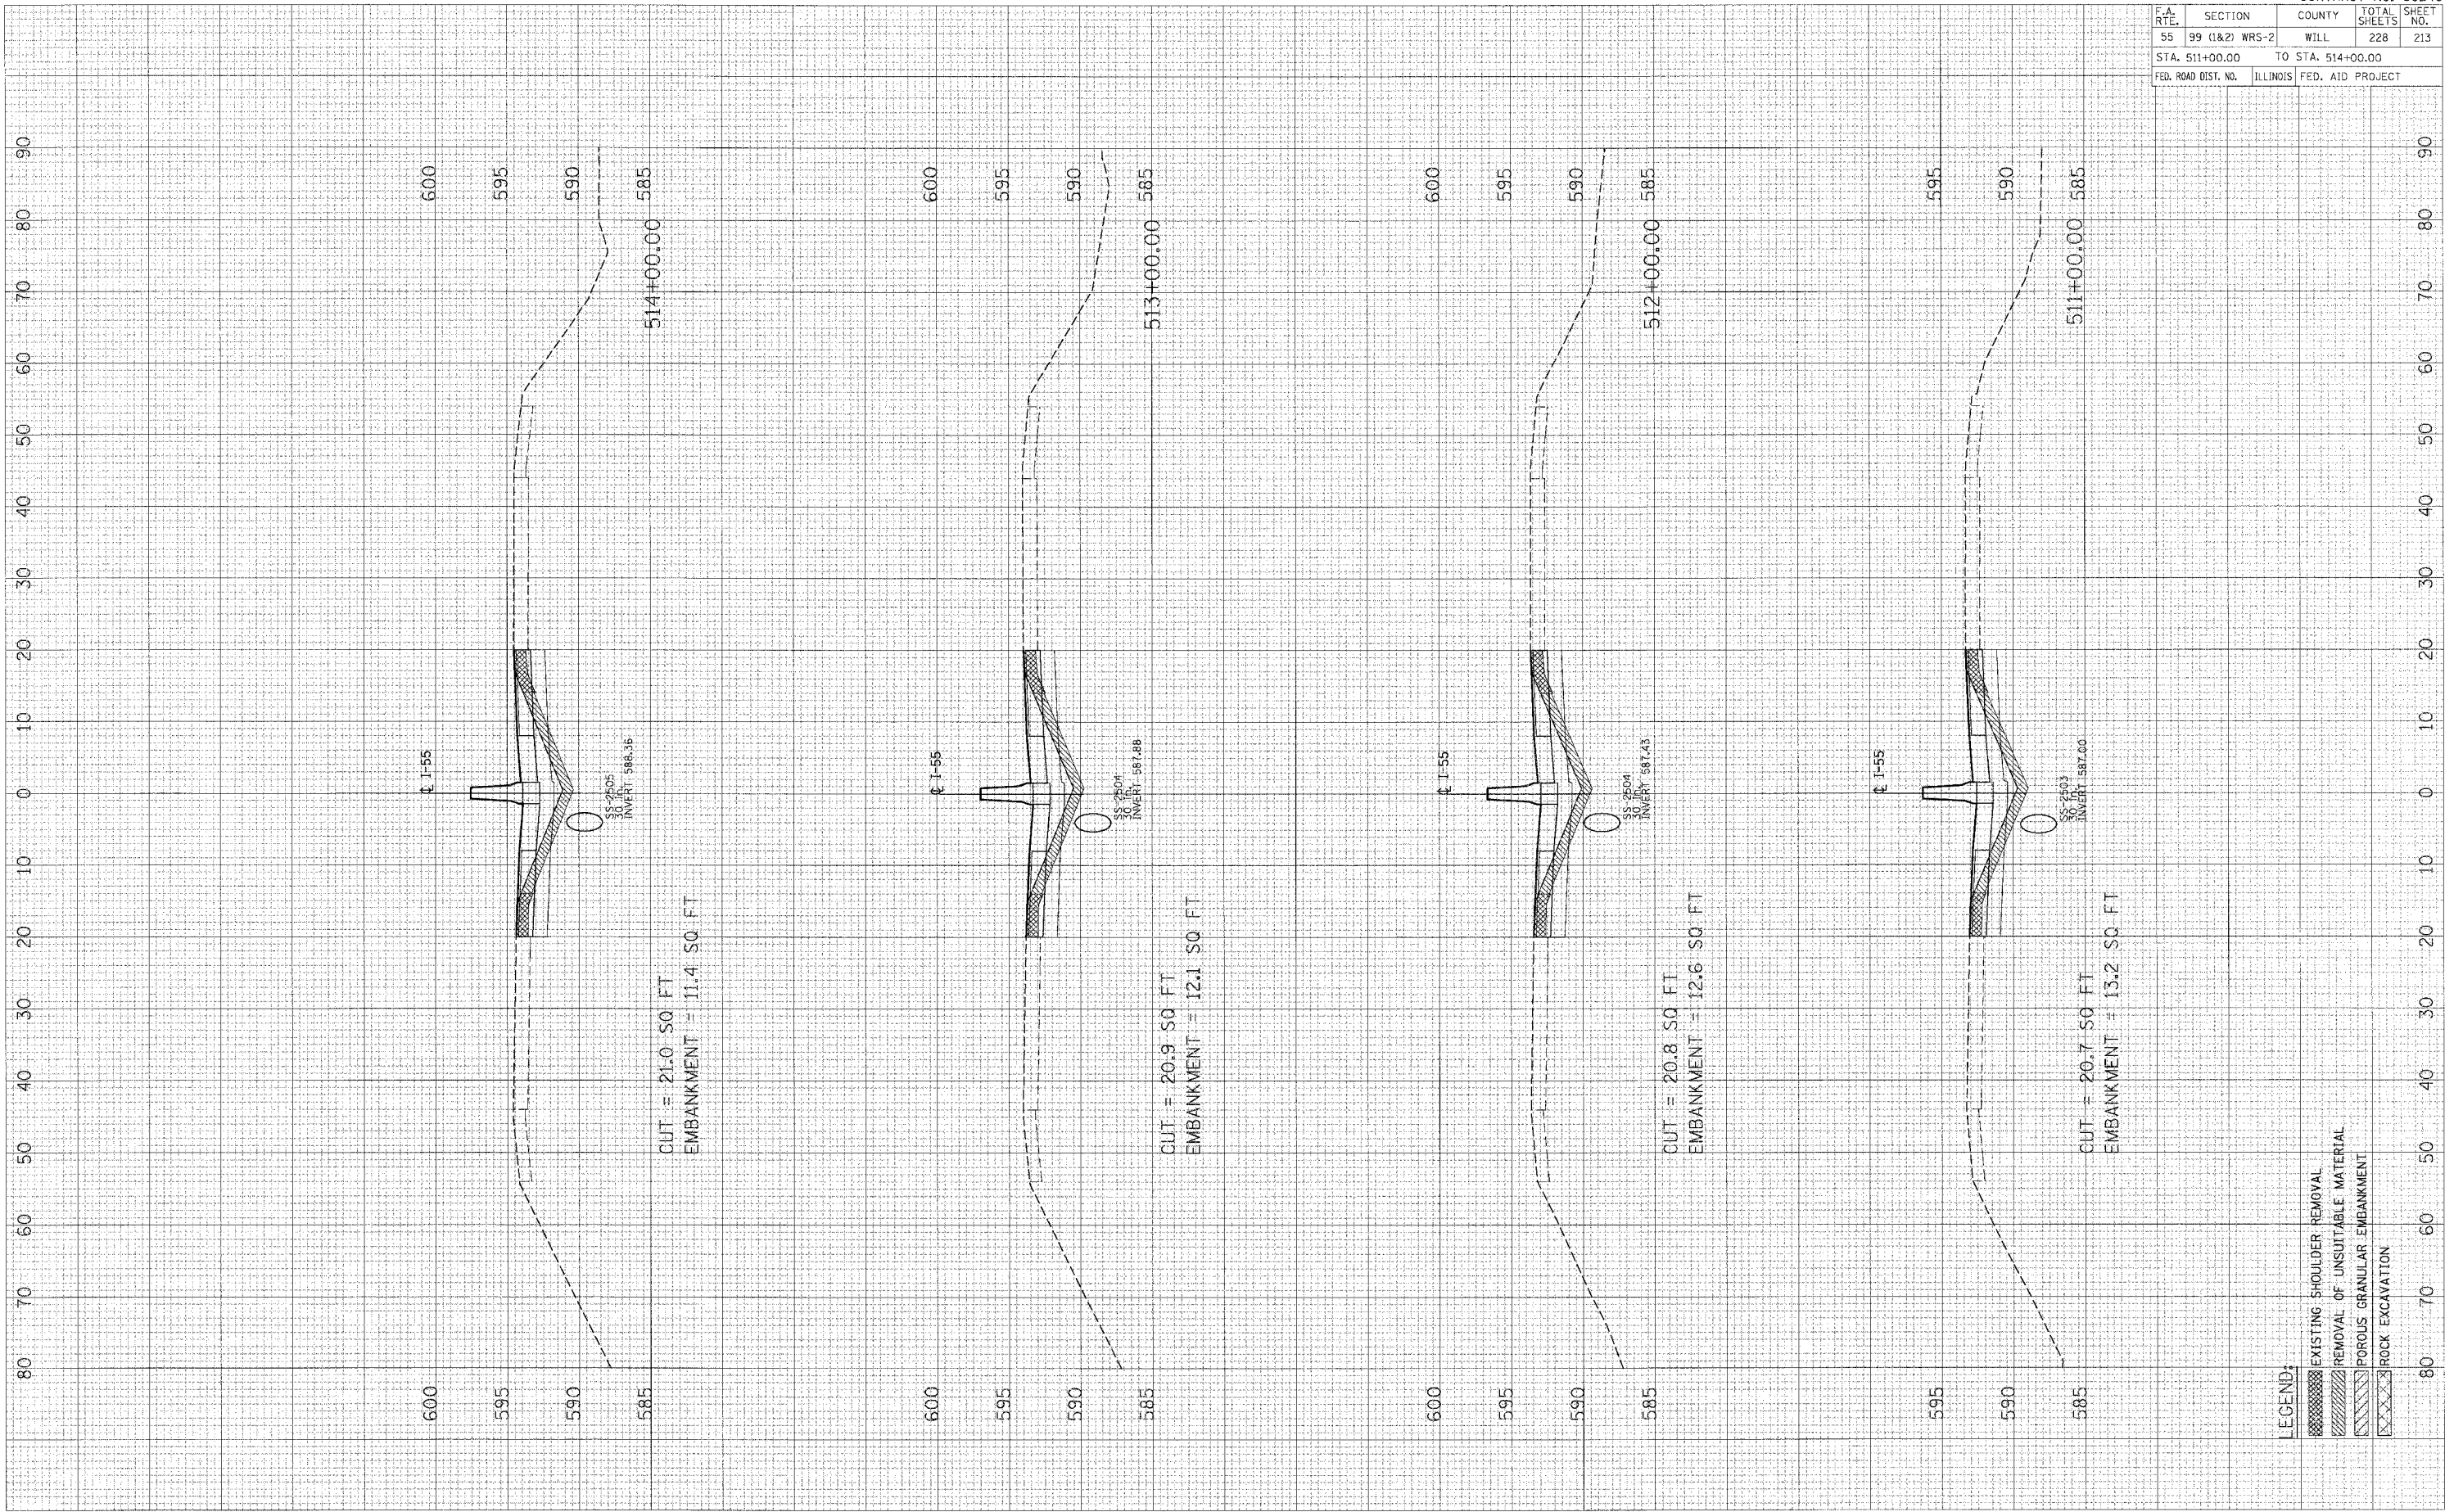

- LEGEND:
- [Hatched pattern] EXISTING SHOULDER REMOVAL
 - [Hatched pattern] REMOVAL OF UNSUITABLE MATERIAL
 - [Hatched pattern] POROUS GRANULAR EMBANKMENT
 - [Hatched pattern] ROCK EXCAVATION