


F.A. RTE.	SECTION	COUNTY	TOTAL SHEETS	SHEET NO.
55	99 (I&2) WRS-2	WILL	228	215
STA. 519+00.00		TO STA. 522+00.00		
FED. ROAD DIST. NO.	ILLINOIS	FED. AID PROJECT		

DATE: _____
 SURVEY: _____
 PLOTTED: _____
 NOTE BOOK: _____
 NO.: _____

DATE: _____
 SURVEY: _____
 PLOTTED: _____
 NOTE BOOK: _____
 NO.: _____

DATE: _____
 SURVEY: _____
 PLOTTED: _____
 NOTE BOOK: _____
 NO.: _____

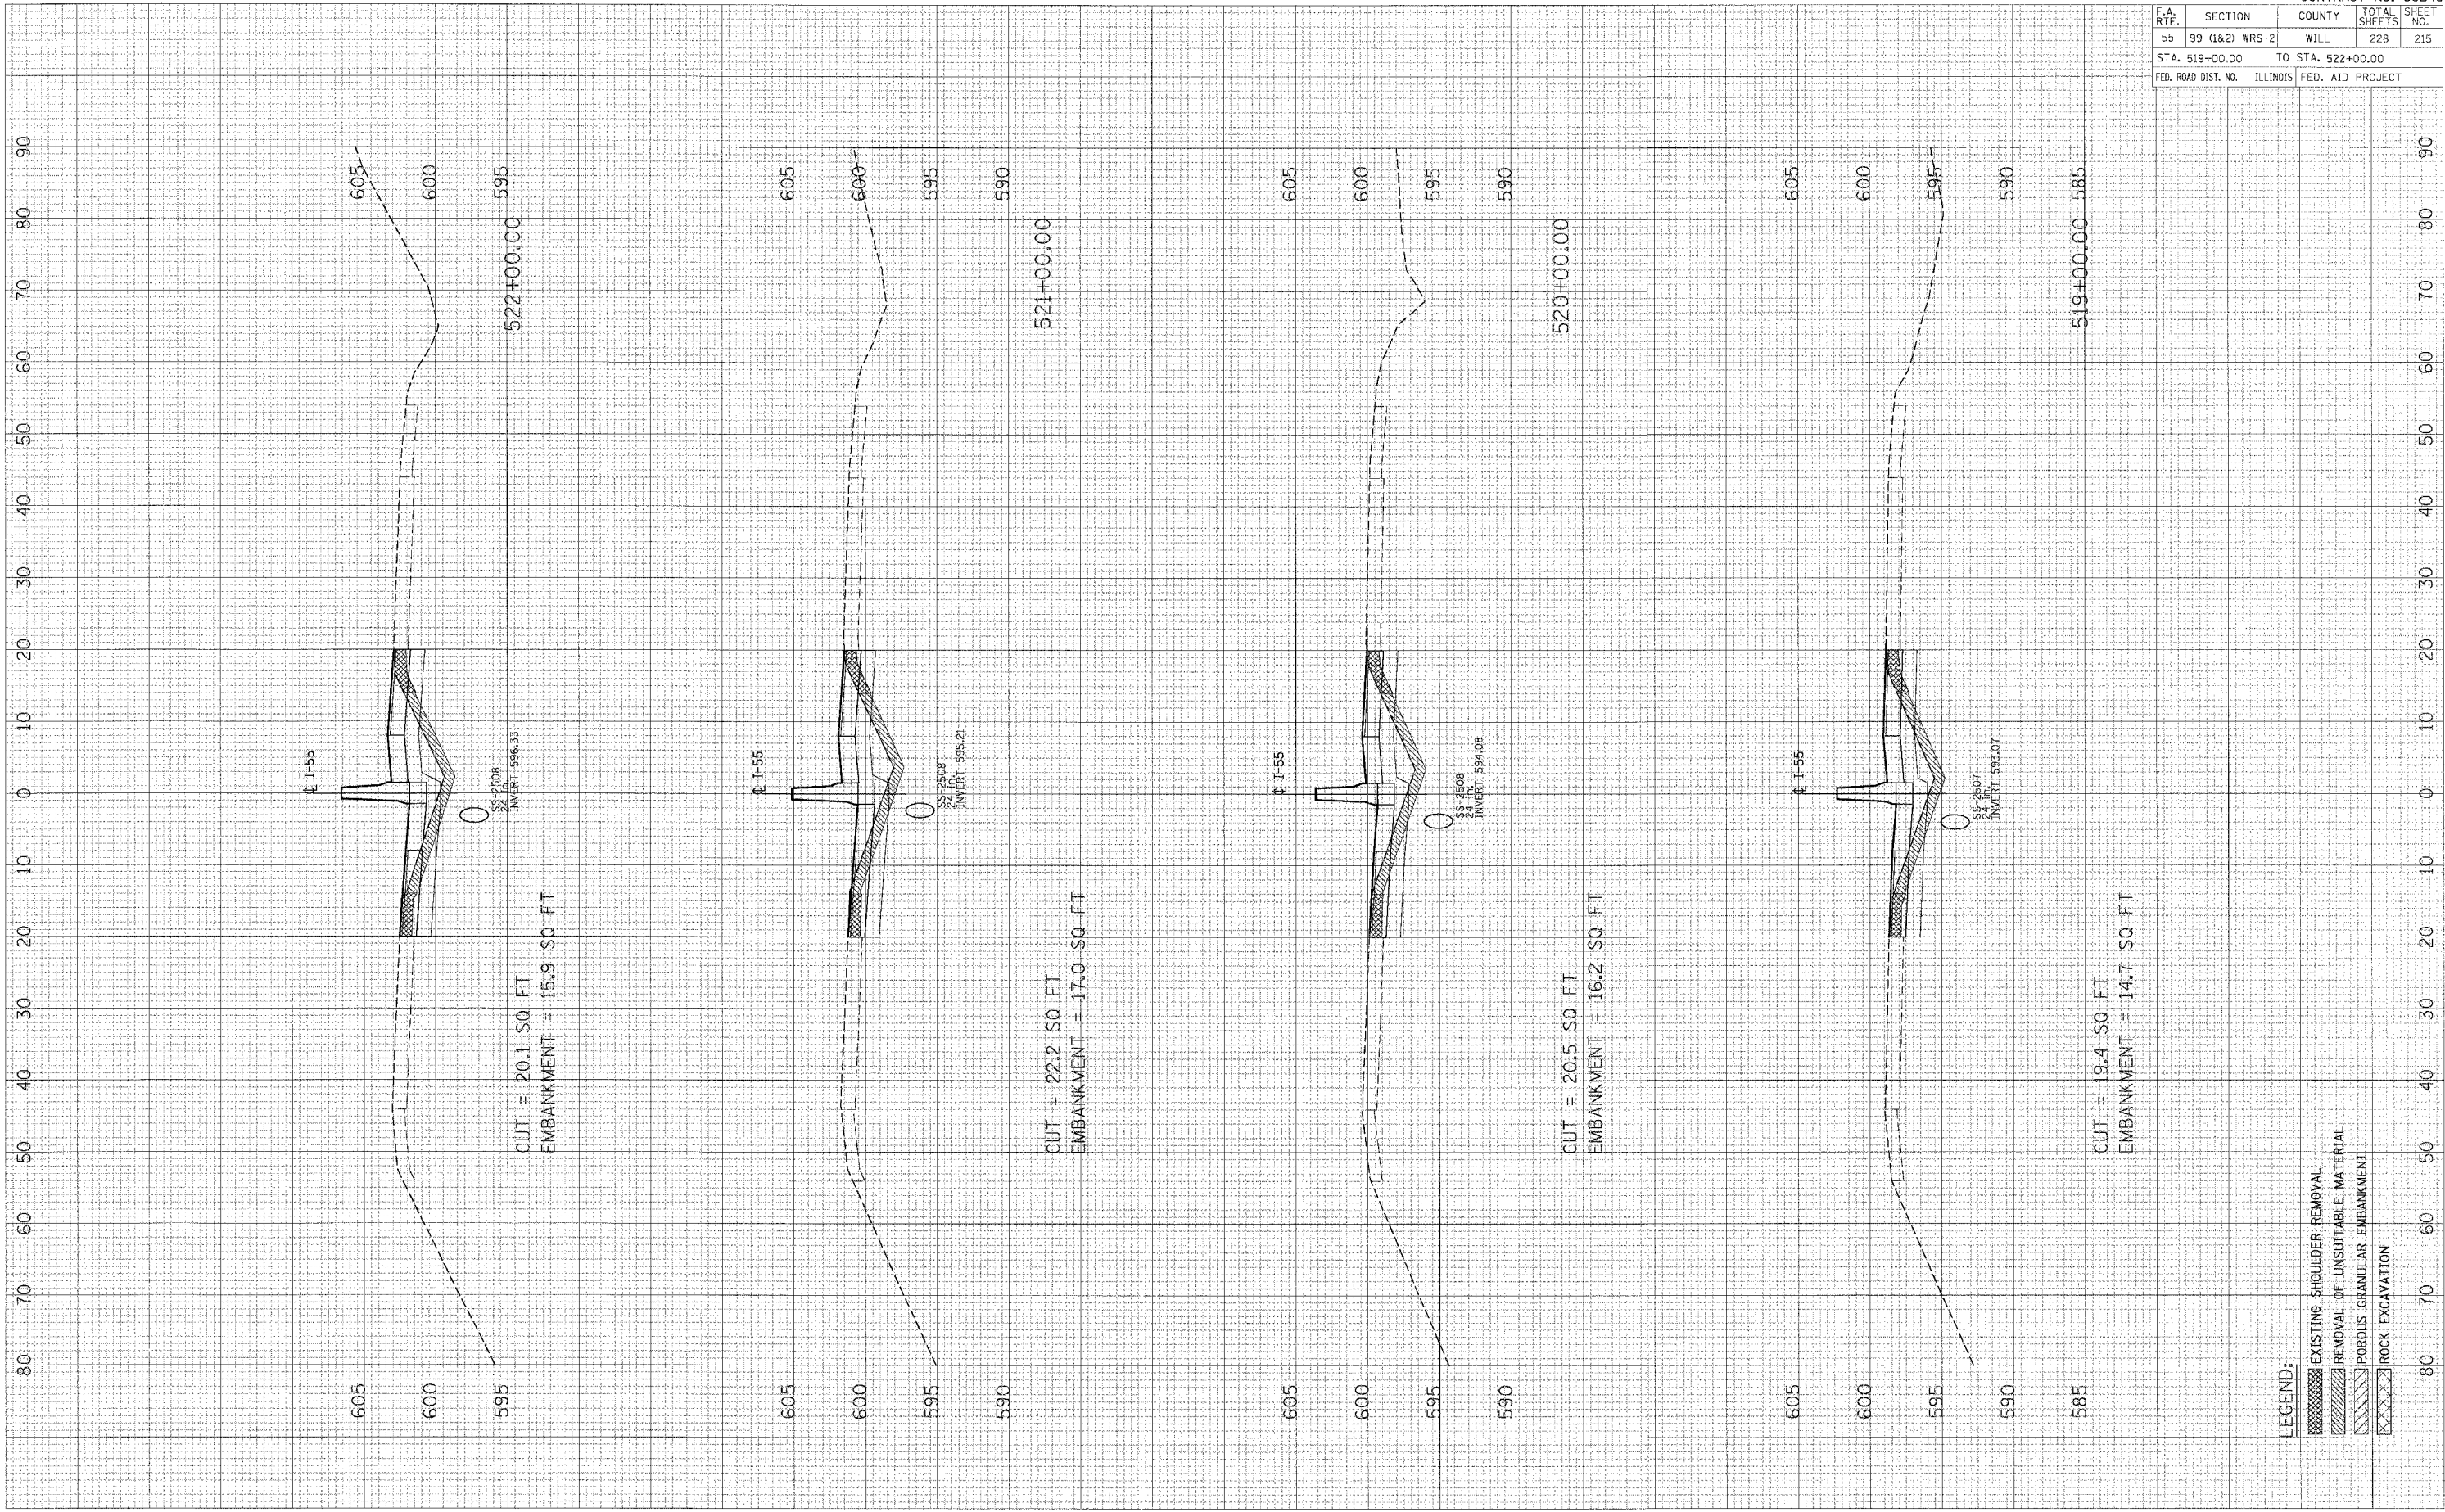

- LEGEND:
- EXISTING SHOULDER REMOVAL
 - REMOVAL OF UNSUITABLE MATERIAL
 - POROUS GRANULAR EMBANKMENT
 - ROCK EXCAVATION