


F.A. RTEL.	SECTION	COUNTY	TOTAL SHEETS	SHEET NO.
55	99 (1&2) WRS-2	WILL	228	219
STA. 536+00.00		TO STA. 539+00.00		
FED. ROAD DIST. NO.		ILLINOIS	FED. AID PROJECT	

FINAL SURVEY
 SURVEYED
 NOTE BOOK
 NO. _____
 AREAS CHECKED

ORIGINAL SURVEY
 SURVEYED
 NOTE BOOK
 NO. _____
 AREAS CHECKED

PLOT DATE = #DATE#
 FILE NAME = #FILE#
 PLOT ST = #SCALE#
 USER NA = #USER#

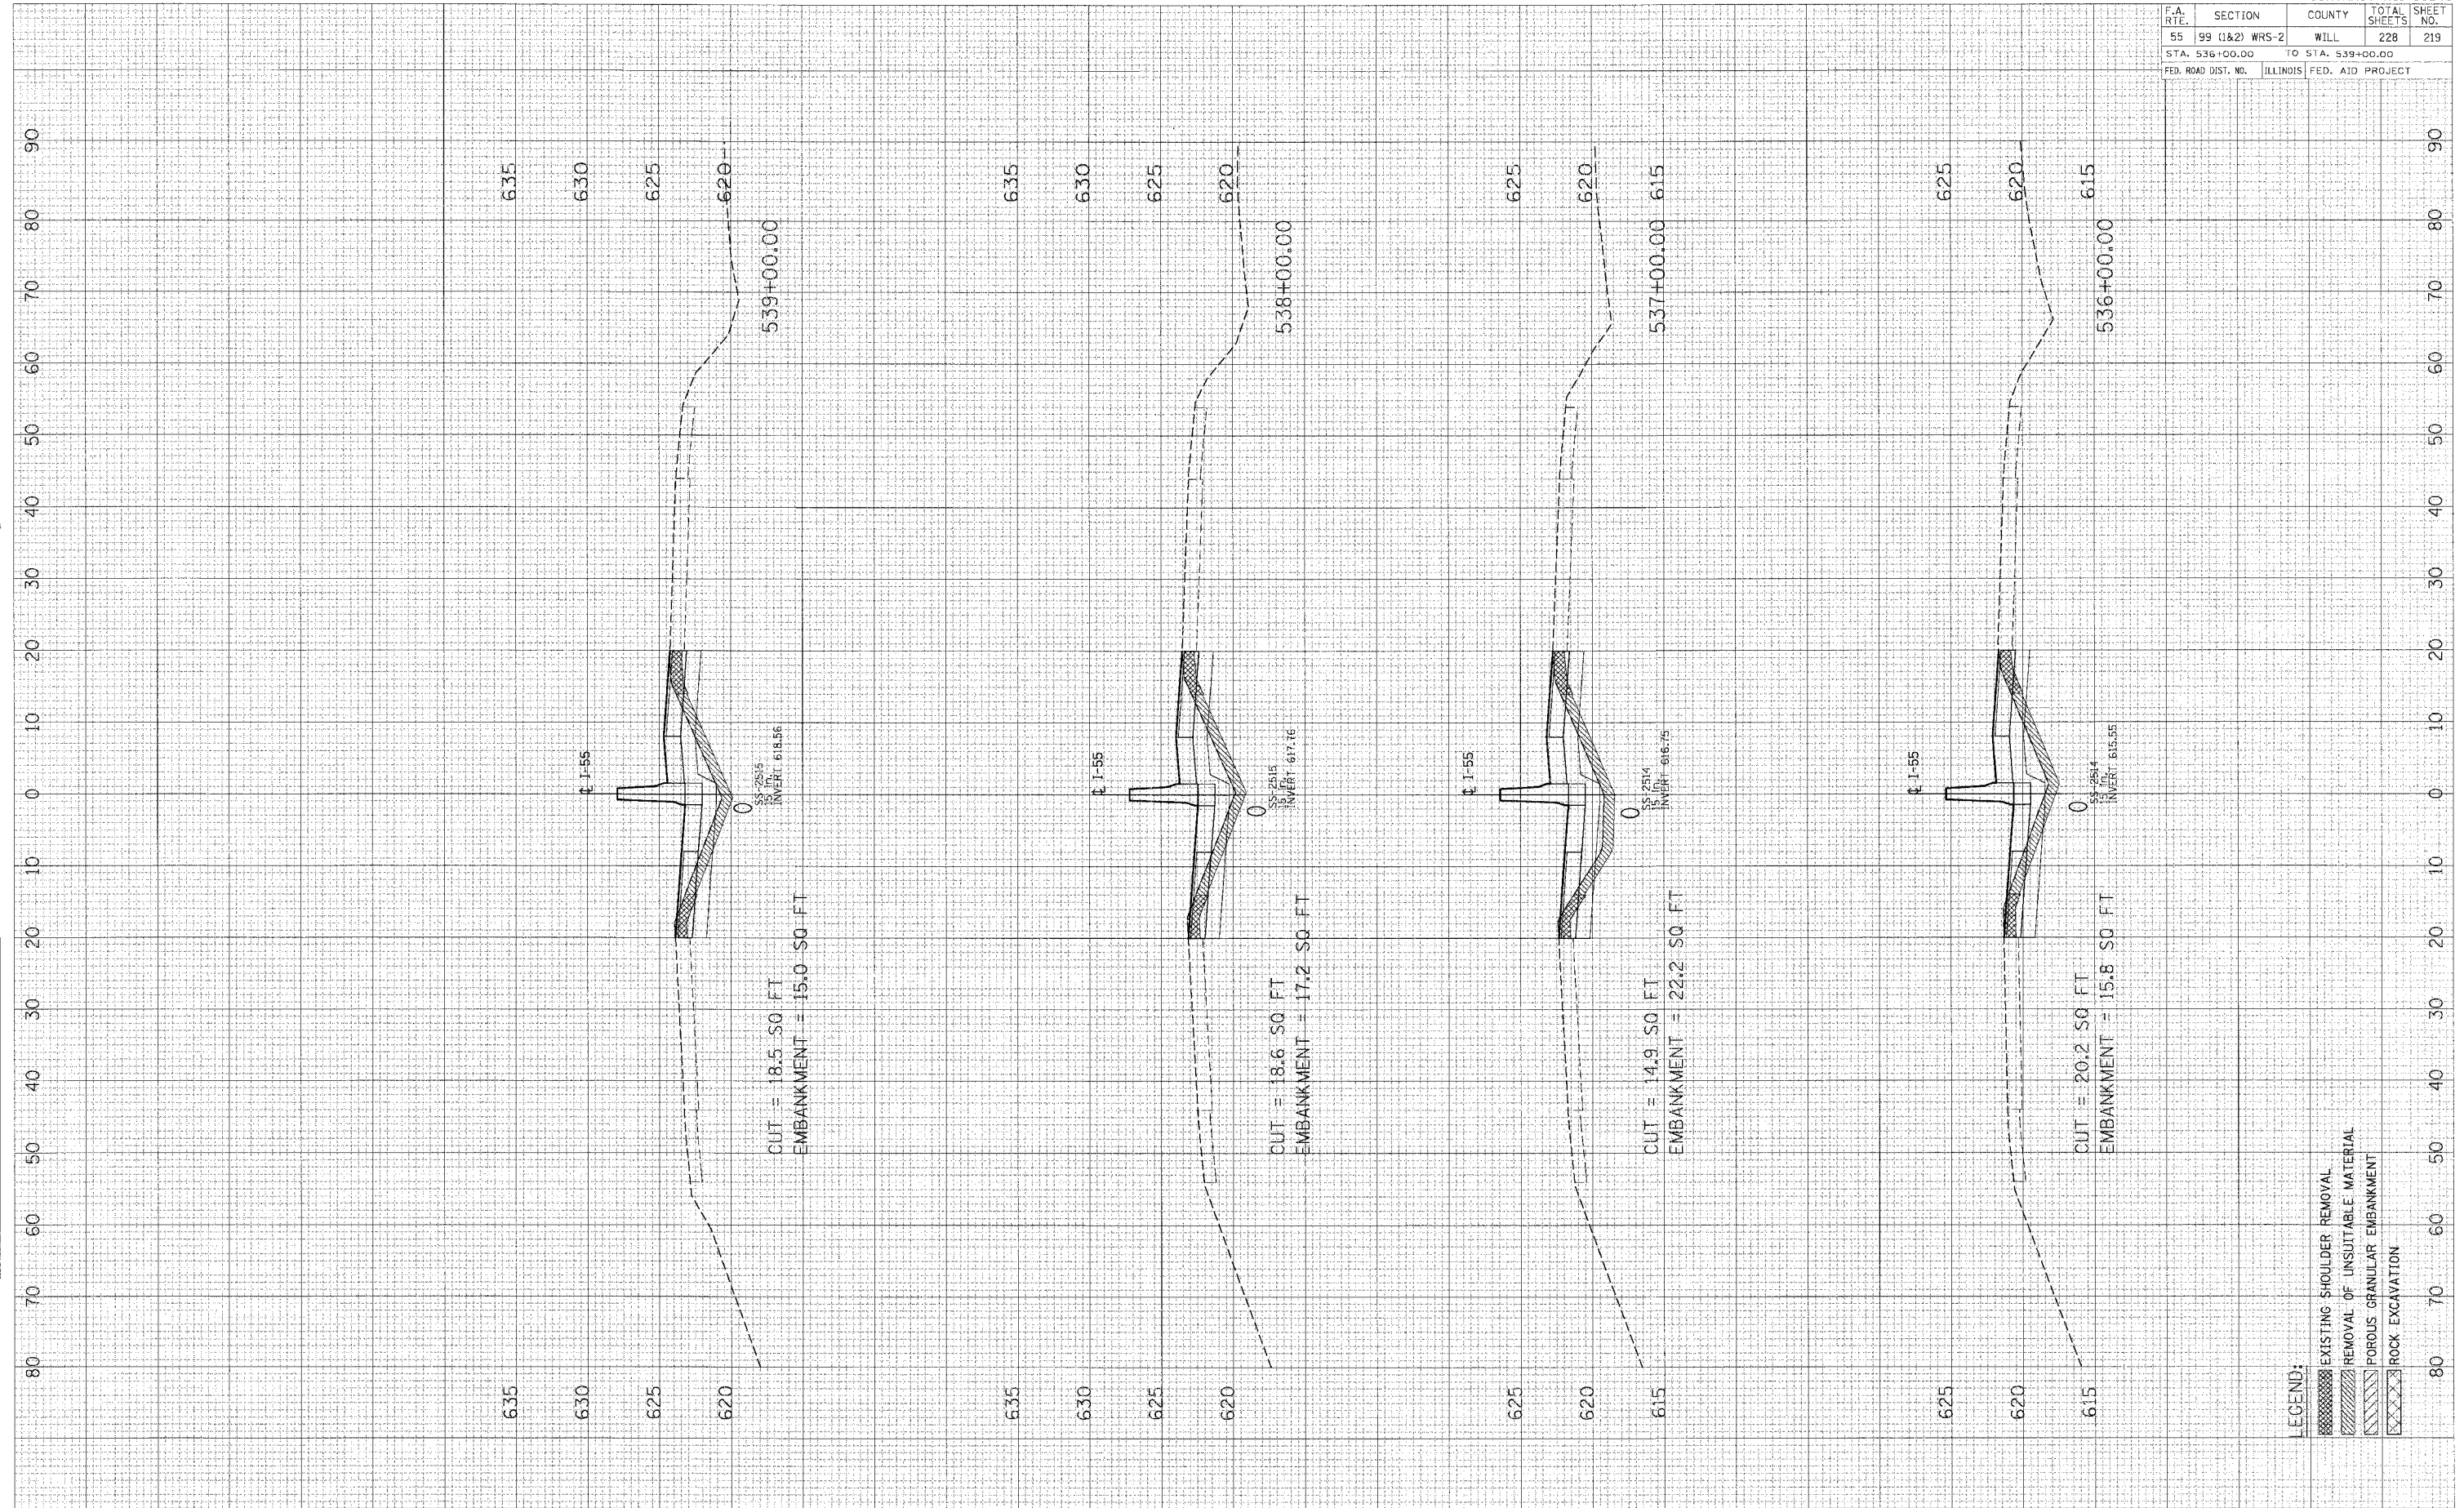

- LEGEND:
- EXISTING SHOULDER REMOVAL
 - REMOVAL OF UNSUITABLE MATERIAL
 - POROUS GRANULAR EMBANKMENT
 - ROCK EXCAVATION