


F.A. RTE.	SECTION	COUNTY	TOTAL SHEETS	SHEET NO.
55	99 (1&2) WRS-2	WILL	228	220
STA. 540+00.00		TO STA. 543+00.00		
FED. ROAD DIST. NO.	ILLINOIS	FED. AID PROJECT		

DATE	NO.
SURVEY	PLOTTED
NOTE BOOK	TEMP. DATE
AREAS CHECKED	

DATE	NO.
SURVEY	PLOTTED
NOTE BOOK	TEMP. DATE
AREAS CHECKED	

PLOT DATE = 04/15/04  
 PLOT BY = J. S. GARDNER  
 USER NO. = 0150818

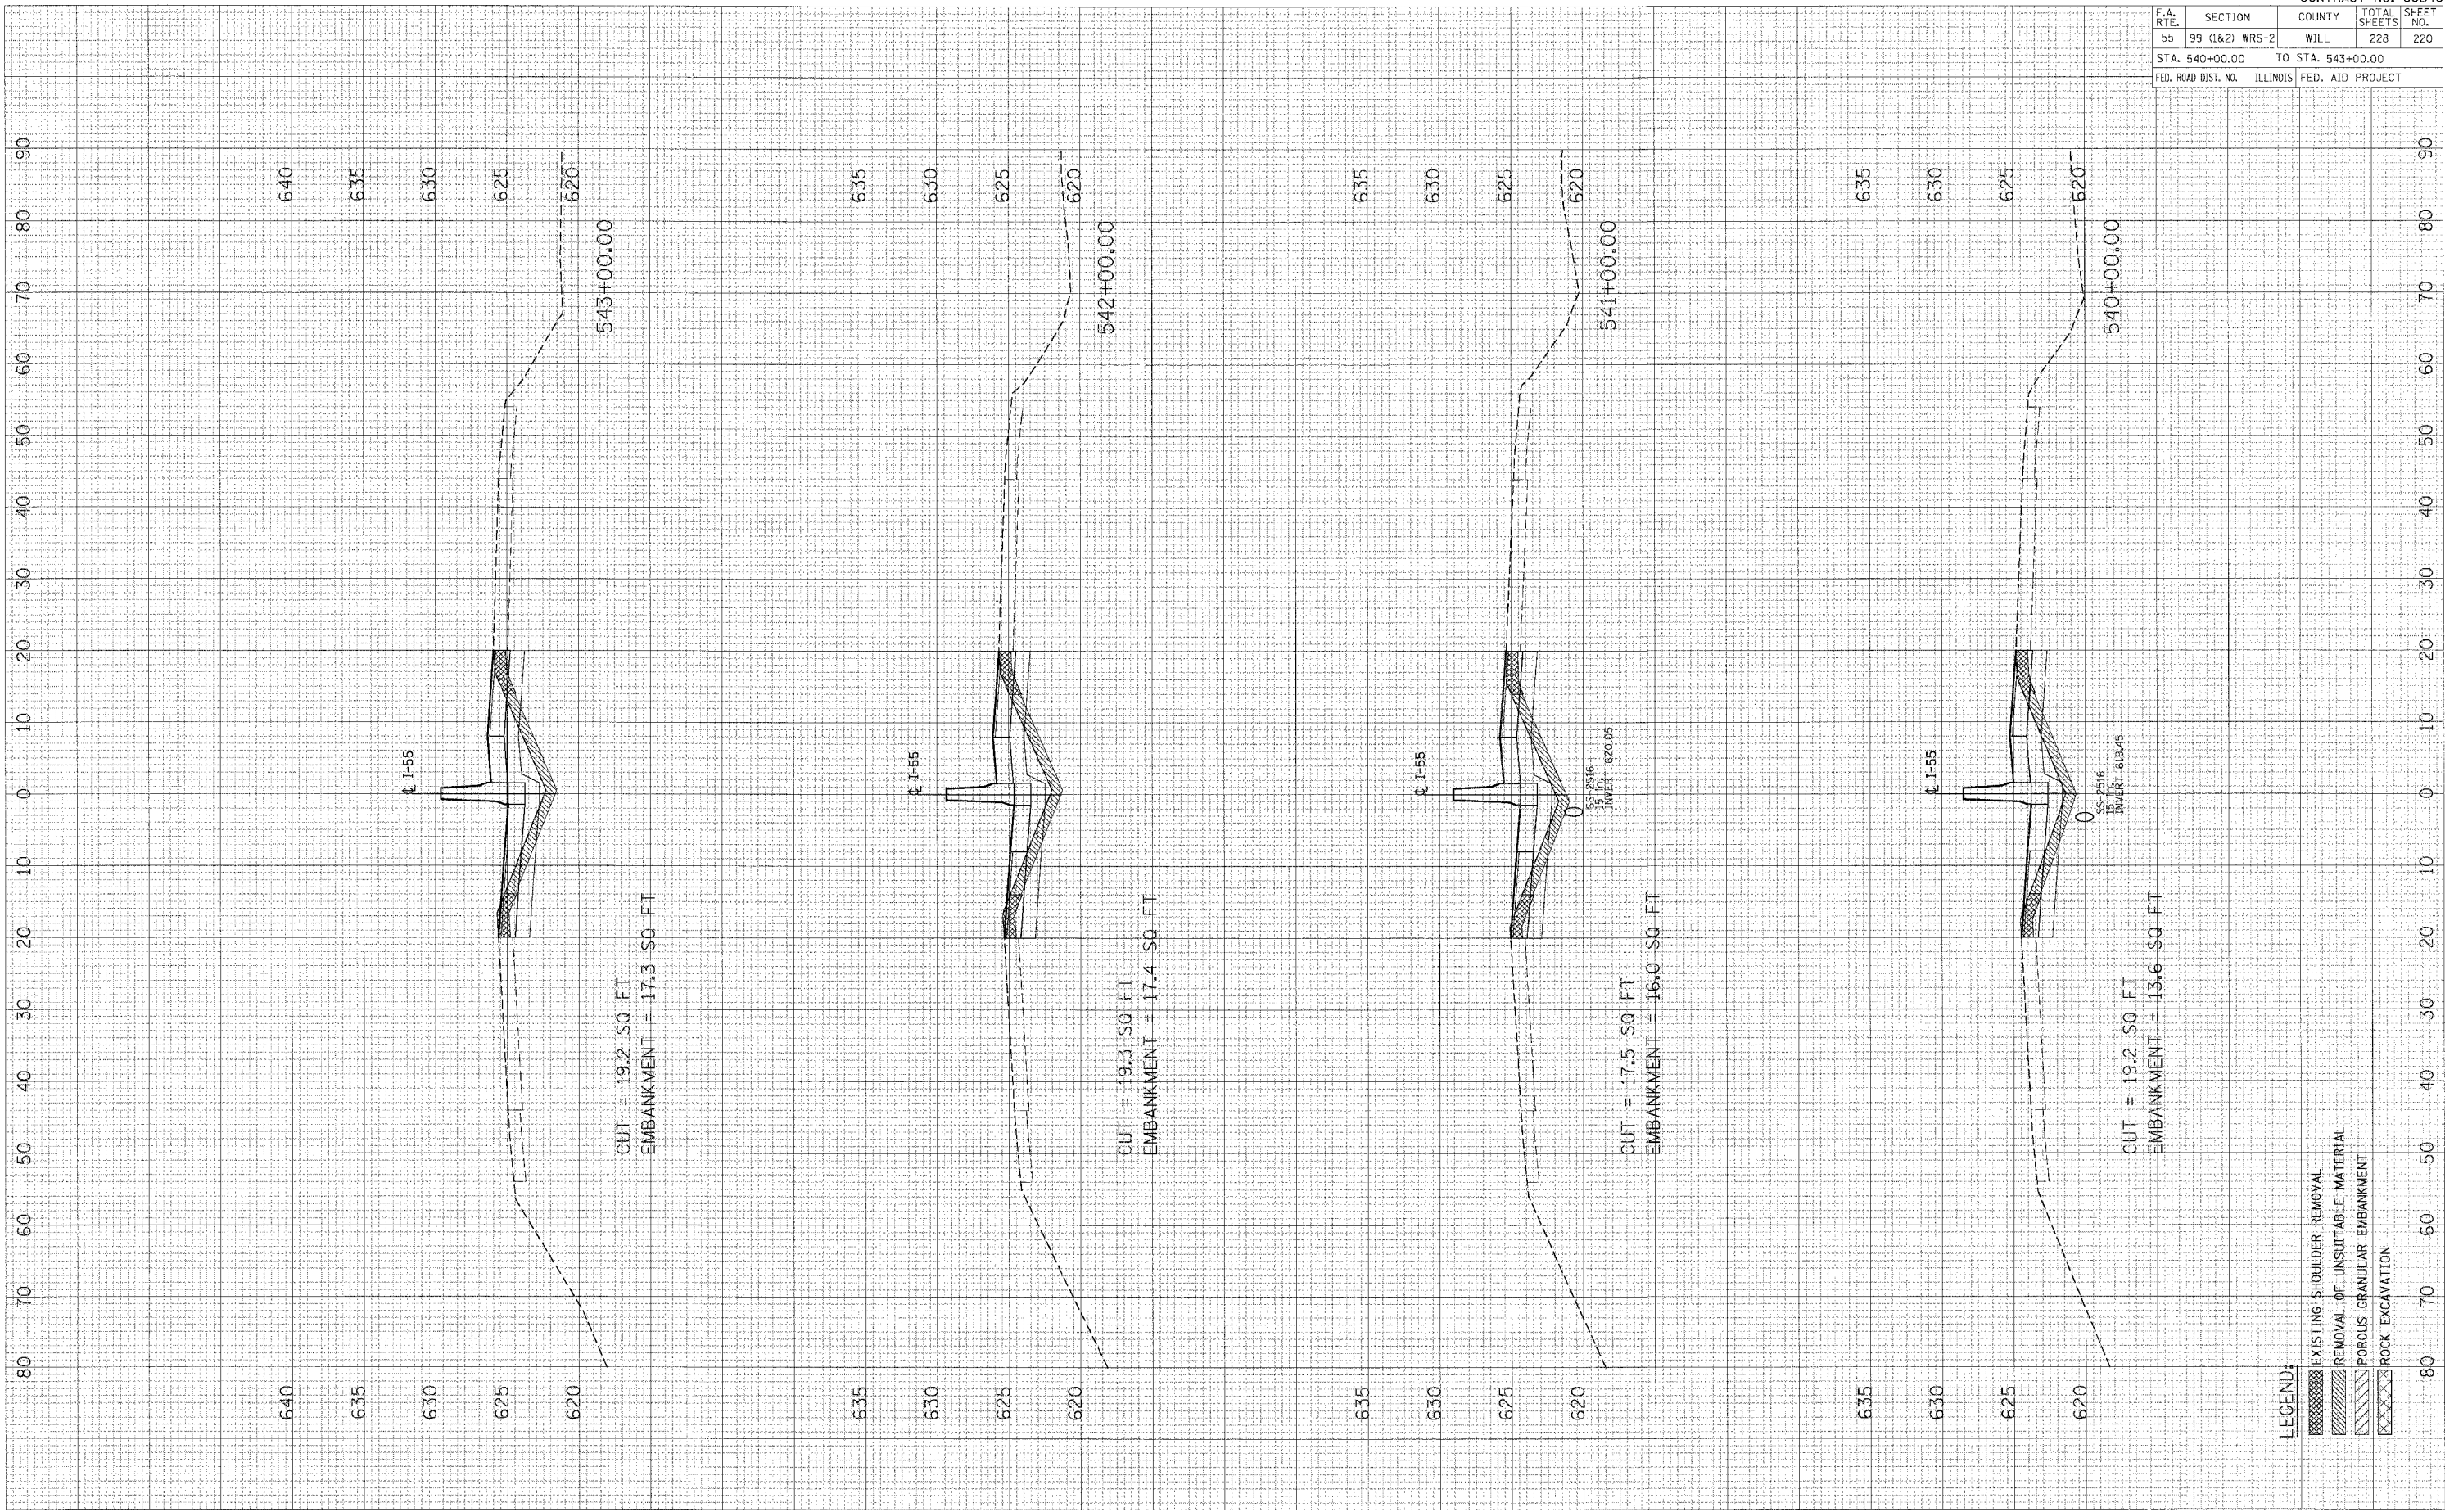

- LEGEND:
- EXISTING SHOULDER REMOVAL
  - REMOVAL OF UNSUITABLE MATERIAL
  - POROUS GRANULAR EMBANKMENT
  - ROCK EXCAVATION