


F.A. RTE.	SECTION	COUNTY	TOTAL SHEETS	SHEET NO.
55	99 (1&2) WRS-2	WILL	228	221
STA. 544+00.00		TO STA. 547+00.00		
FED. ROAD DIST. NO.		ILLINOIS		FED. AID PROJECT

ORIGINAL SURVEY PLOTTED SURVEY PLOTTED SURVEY PLOTTED  
 NOTE BOOK NO. DATE AREAS CHECKED

ORIGINAL SURVEY PLOTTED SURVEY PLOTTED SURVEY PLOTTED  
 NOTE BOOK NO. DATE AREAS CHECKED

PLOT DATE: 8/24/14  
 PLOT SCALE: 1"=40'  
 USER: JLB

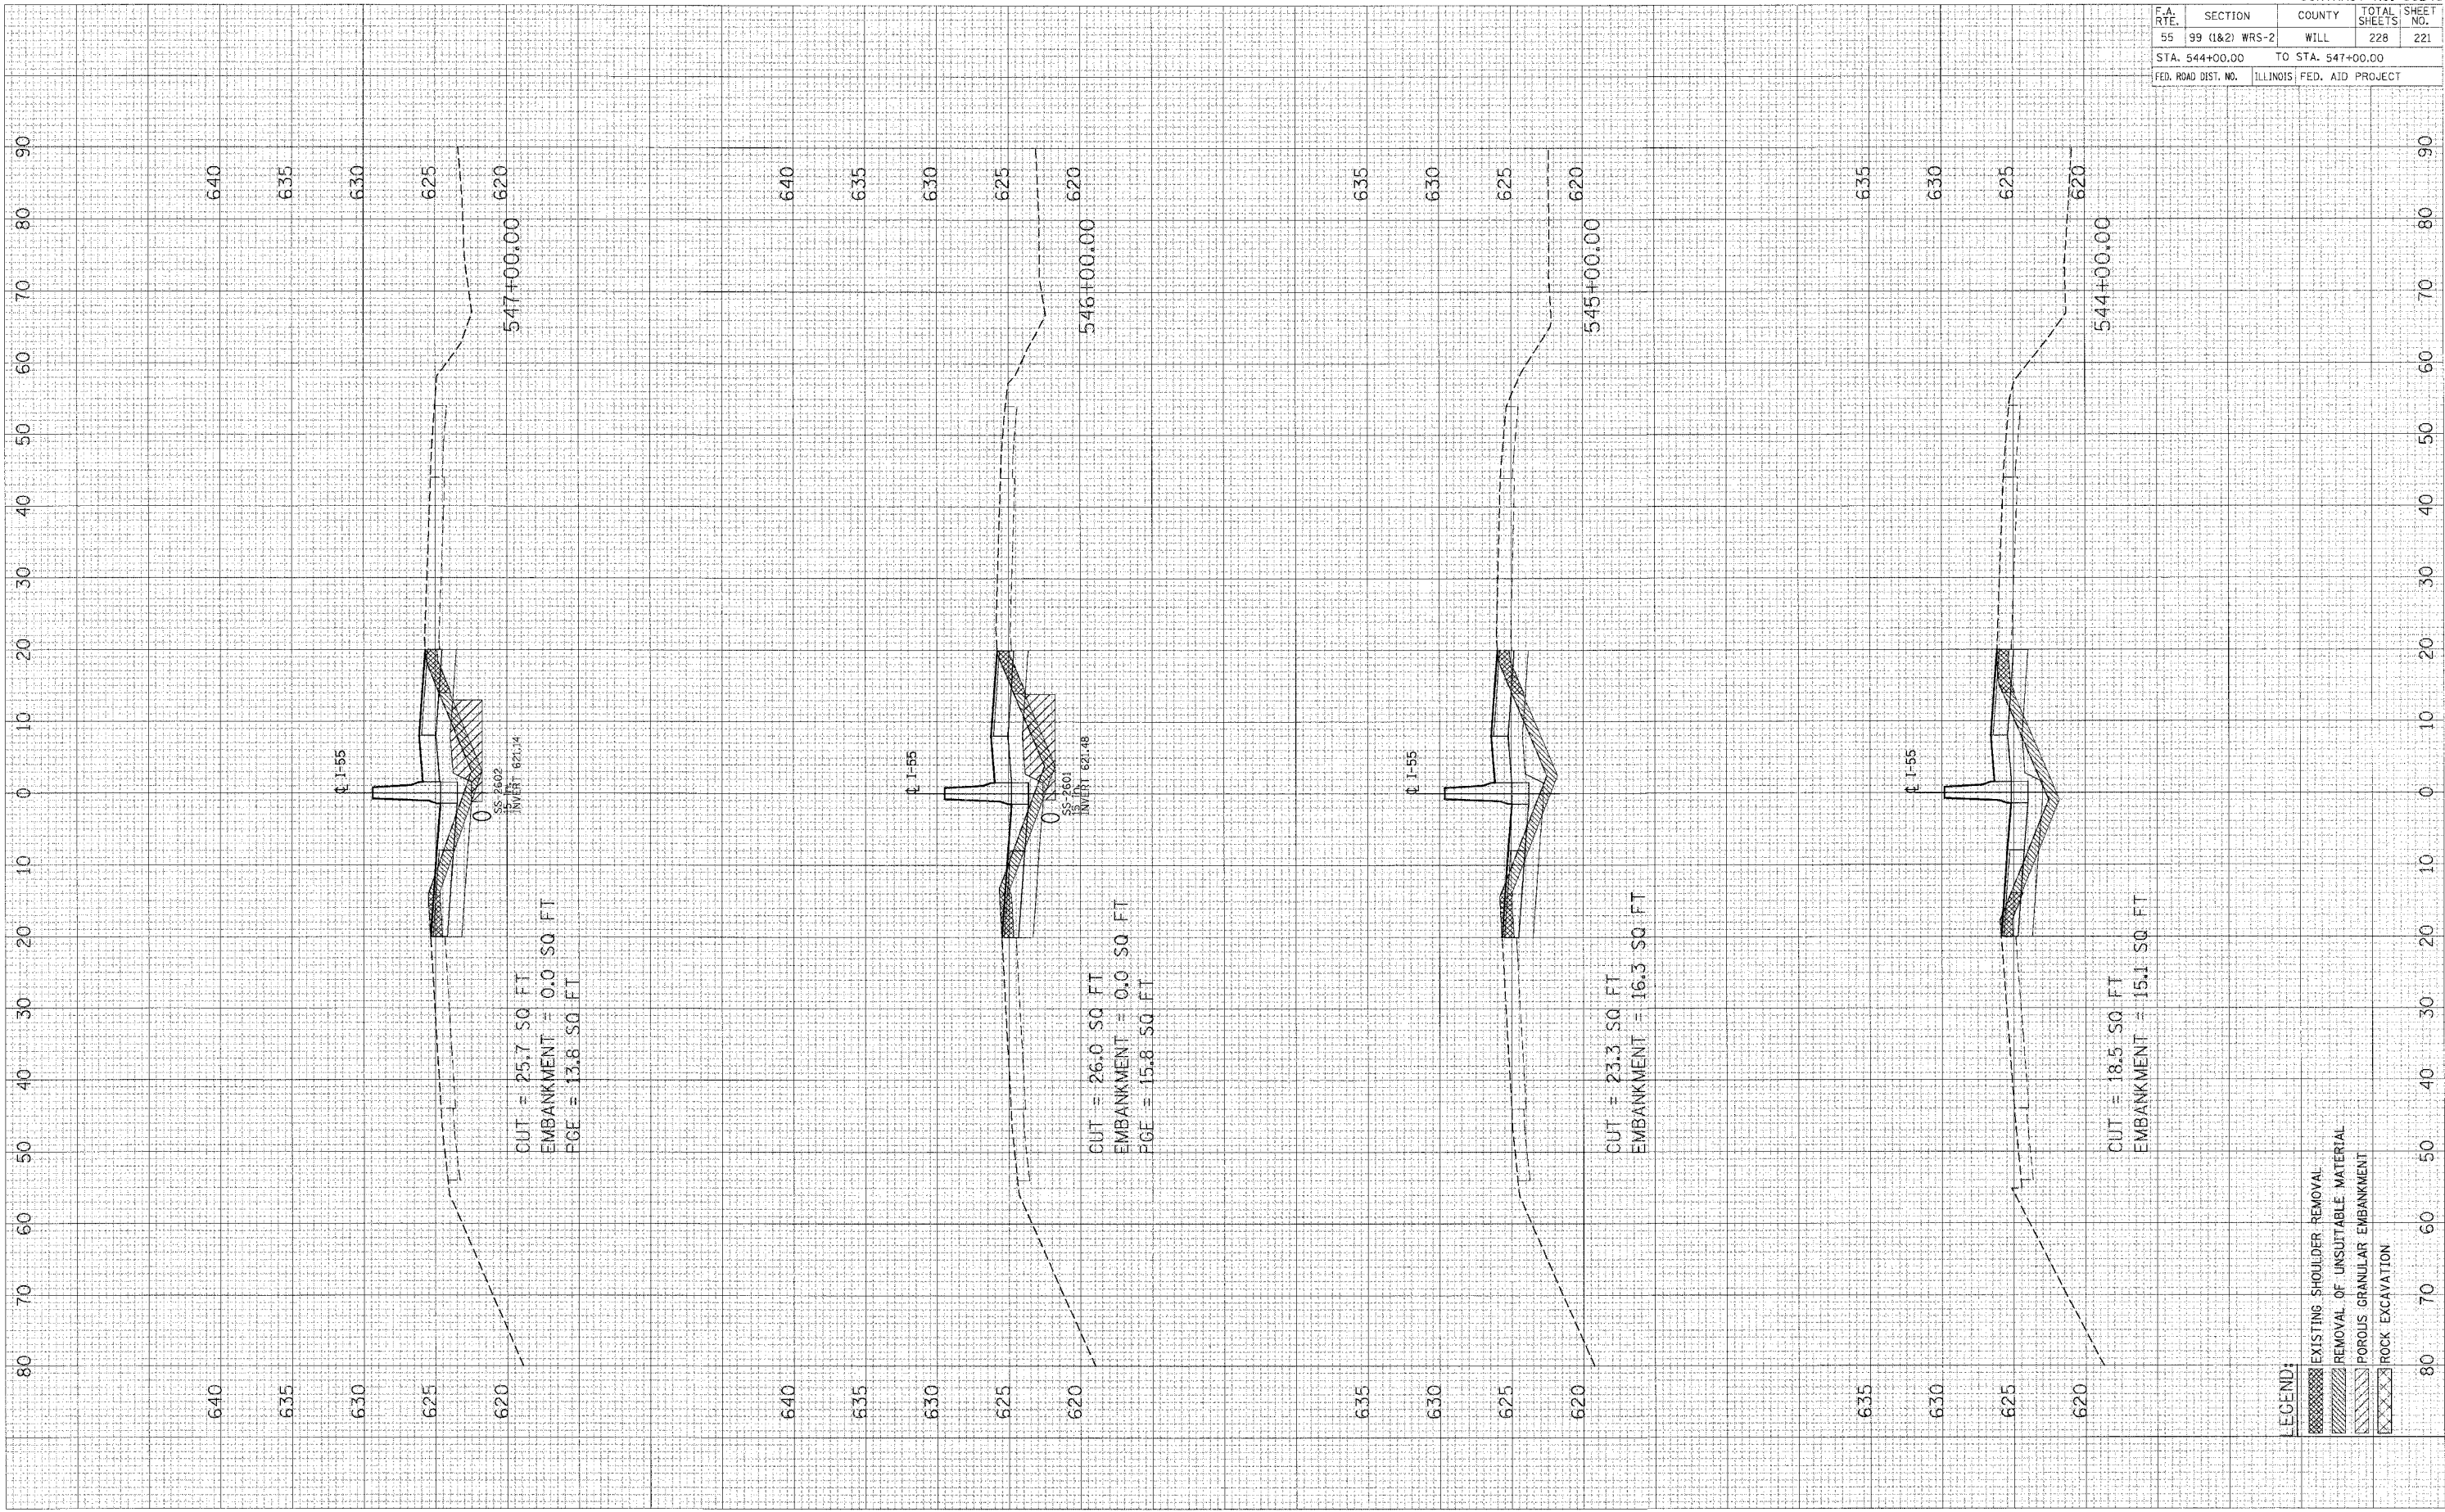

LEGEND:  
 [Pattern] EXISTING SHOULDER REMOVAL  
 [Pattern] REMOVAL OF UNSUITABLE MATERIAL  
 [Pattern] POROUS GRANULAR EMBANKMENT  
 [Pattern] ROCK EXCAVATION