


F.A. RTE.	SECTION	COUNTY	TOTAL SHEETS	SHEET NO.
55	99 (1&2) WRS-2	WILL	228	223
STA. 552+00.00		TO STA. 555+00.00		
FED. ROAD DIST. NO.	ILLINOIS	FED. AID PROJECT		

FINAL SURVEY
 SURVEYED BY: []
 NOTE BOOK NO. []
 TEMPLATE AREAS CHECKED []

UNIFORM SURVEY
 SURVEYED BY: []
 NOTE BOOK NO. []
 TEMPLATE AREAS CHECKED []

PLOT DATE: []
 FILE NAME: []
 PLOT ST: []
 USER NO.: []

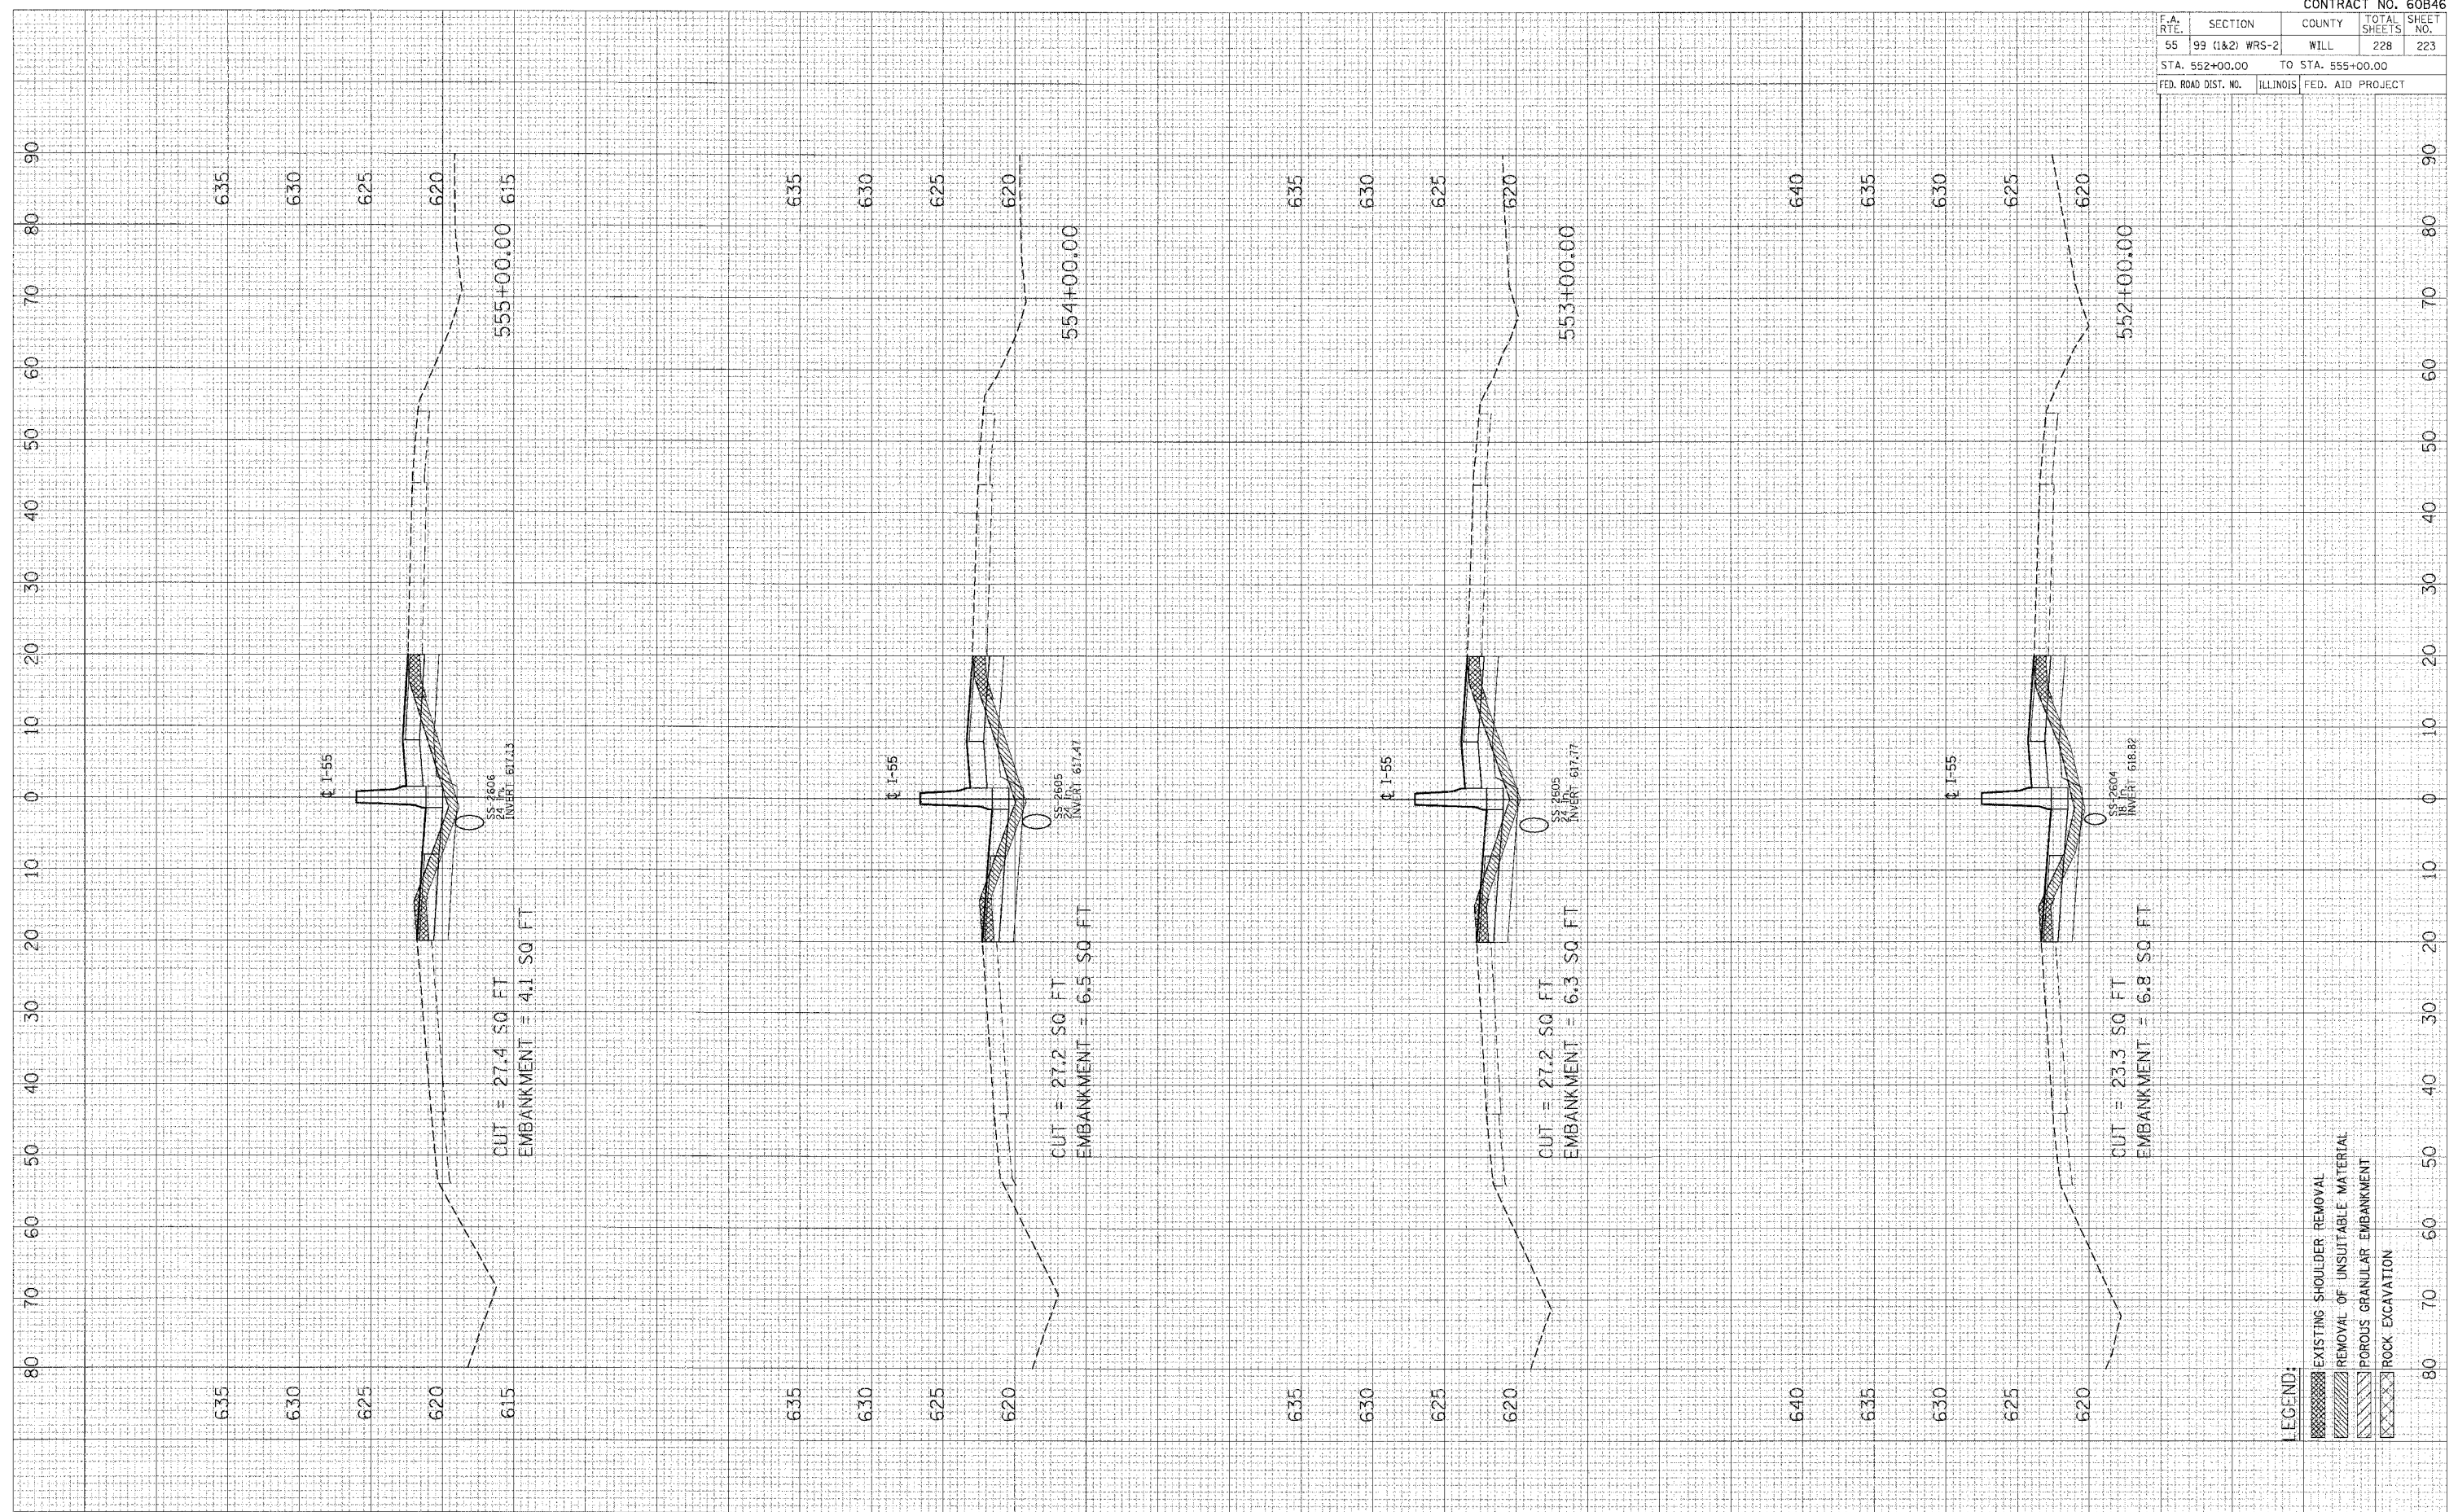

- LEGEND:
- [Hatched Box] EXISTING SHOULDER REMOVAL
 - [Hatched Box] REMOVAL OF UNSUITABLE MATERIAL
 - [Hatched Box] POROUS GRANULAR EMBANKMENT
 - [Hatched Box] ROCK EXCAVATION