


F.A. RTE.	SECTION	COUNTY	TOTAL SHEETS	SHEET NO.
55	99 (1&2) WRS-2	WILL	228	224
STA. 556+00.00		TO STA. 558+00.00		
FED. ROAD DIST. NO.	ILLINOIS	FED. AID PROJECT		

PLANNED	SURVEYED	FLOTTED	DATE
NO.	NO.	NO.	NO.
AREAS CHECKED	AREAS CHECKED	AREAS CHECKED	AREAS CHECKED

ORIGINAL	SURVEYED	FLOTTED	DATE
NO.	NO.	NO.	NO.
AREAS CHECKED	AREAS CHECKED	AREAS CHECKED	AREAS CHECKED

PLOT DATE = 08/15/06
 PLOT SIZE = 11" x 17"
 USER NAME = JWB/RS

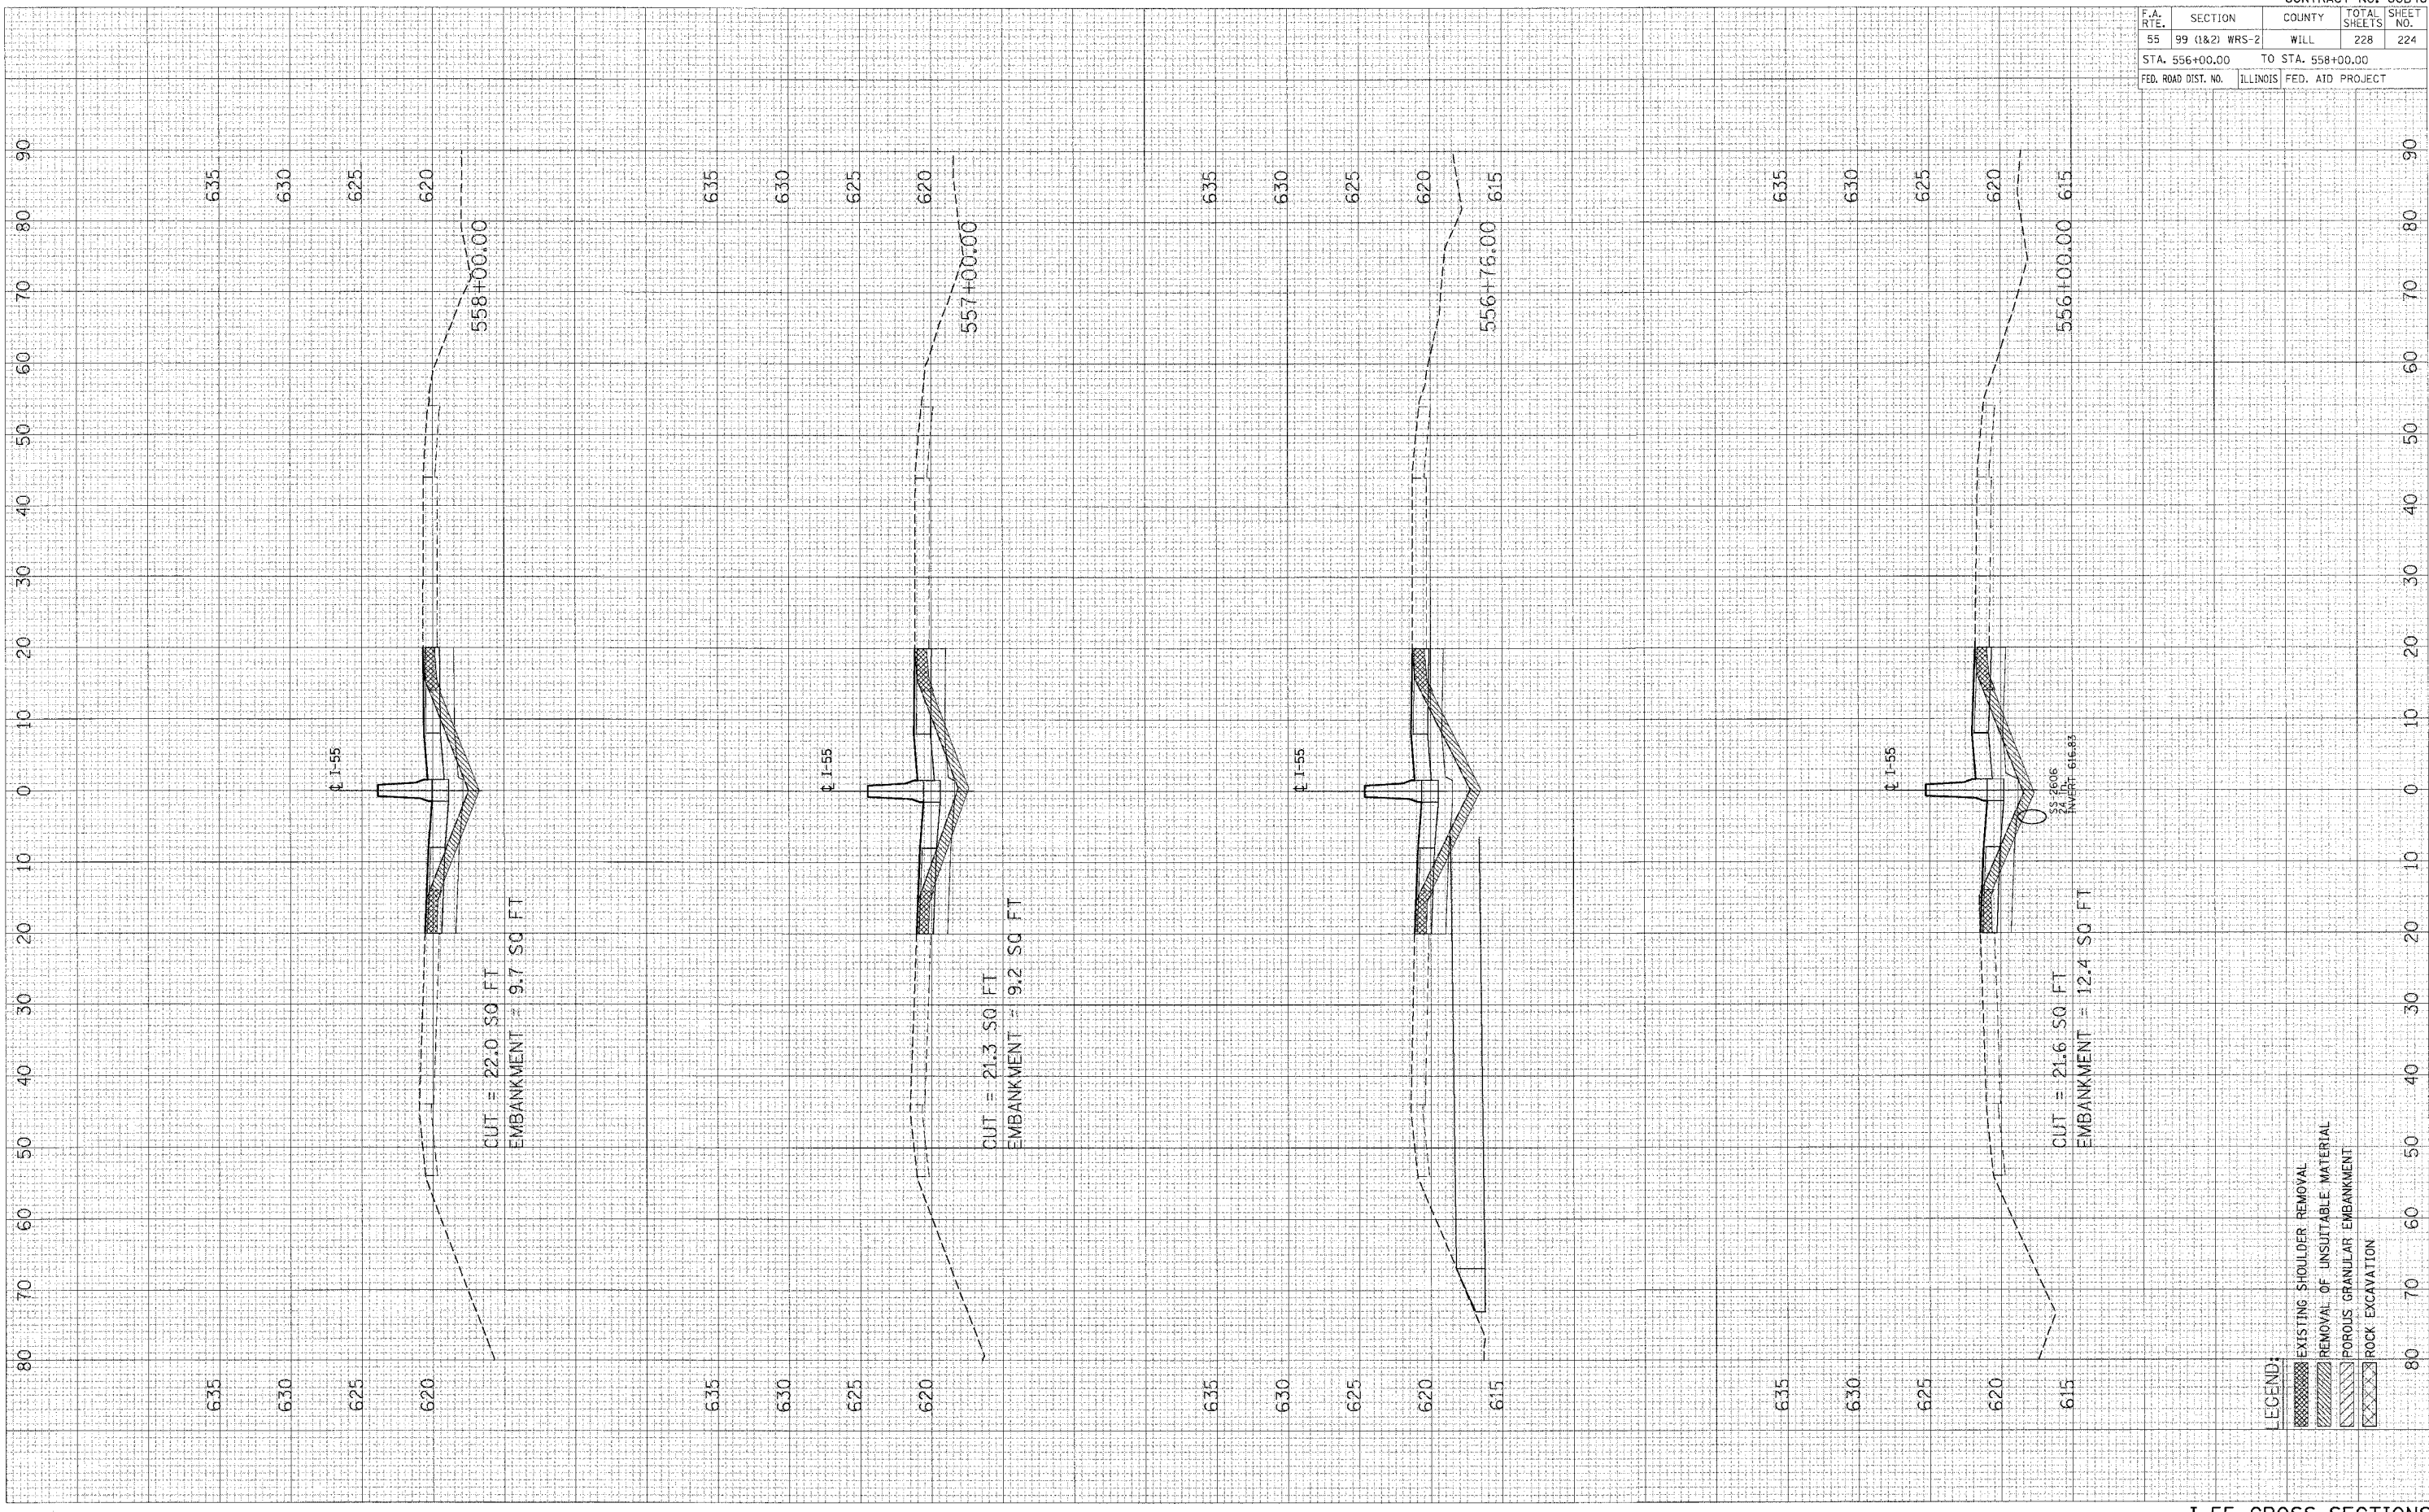

LEGEND:

[Pattern]	EXISTING SHOULDER REMOVAL
[Pattern]	REMOVAL OF UNSUITABLE MATERIAL
[Pattern]	POROUS GRANULAR EMBANKMENT
[Pattern]	ROCK EXCAVATION