

| F.A. RTE. | SECTION | COUNTY | TOTAL SHEETS | SHEET NO. |
|---------------------|----------------|-------------------|------------------|-----------|
| 55 | 99 (1&2) WRS-2 | WILL | 228 | 225 |
| STA. 559+00.00 | | TO STA. 562+00.00 | | |
| FED. ROAD DIST. NO. | | ILLINOIS | FED. AID PROJECT | |


FINAL SURVEY

| | |
|---------------|------|
| SURVEYED | DATE |
| NOTE BOOK | NO. |
| TEMPLATE | NO. |
| AREAS CHECKED | |

ORIGINAL SURVEY

| | |
|---------------|------|
| SURVEYED | DATE |
| NOTE BOOK | NO. |
| TEMPLATE | NO. |
| AREAS CHECKED | |

PLOT DATE = 04/18/04
 FILE NAME = 041804
 PLOT SC = 041804
 USER NAME = RUSSE

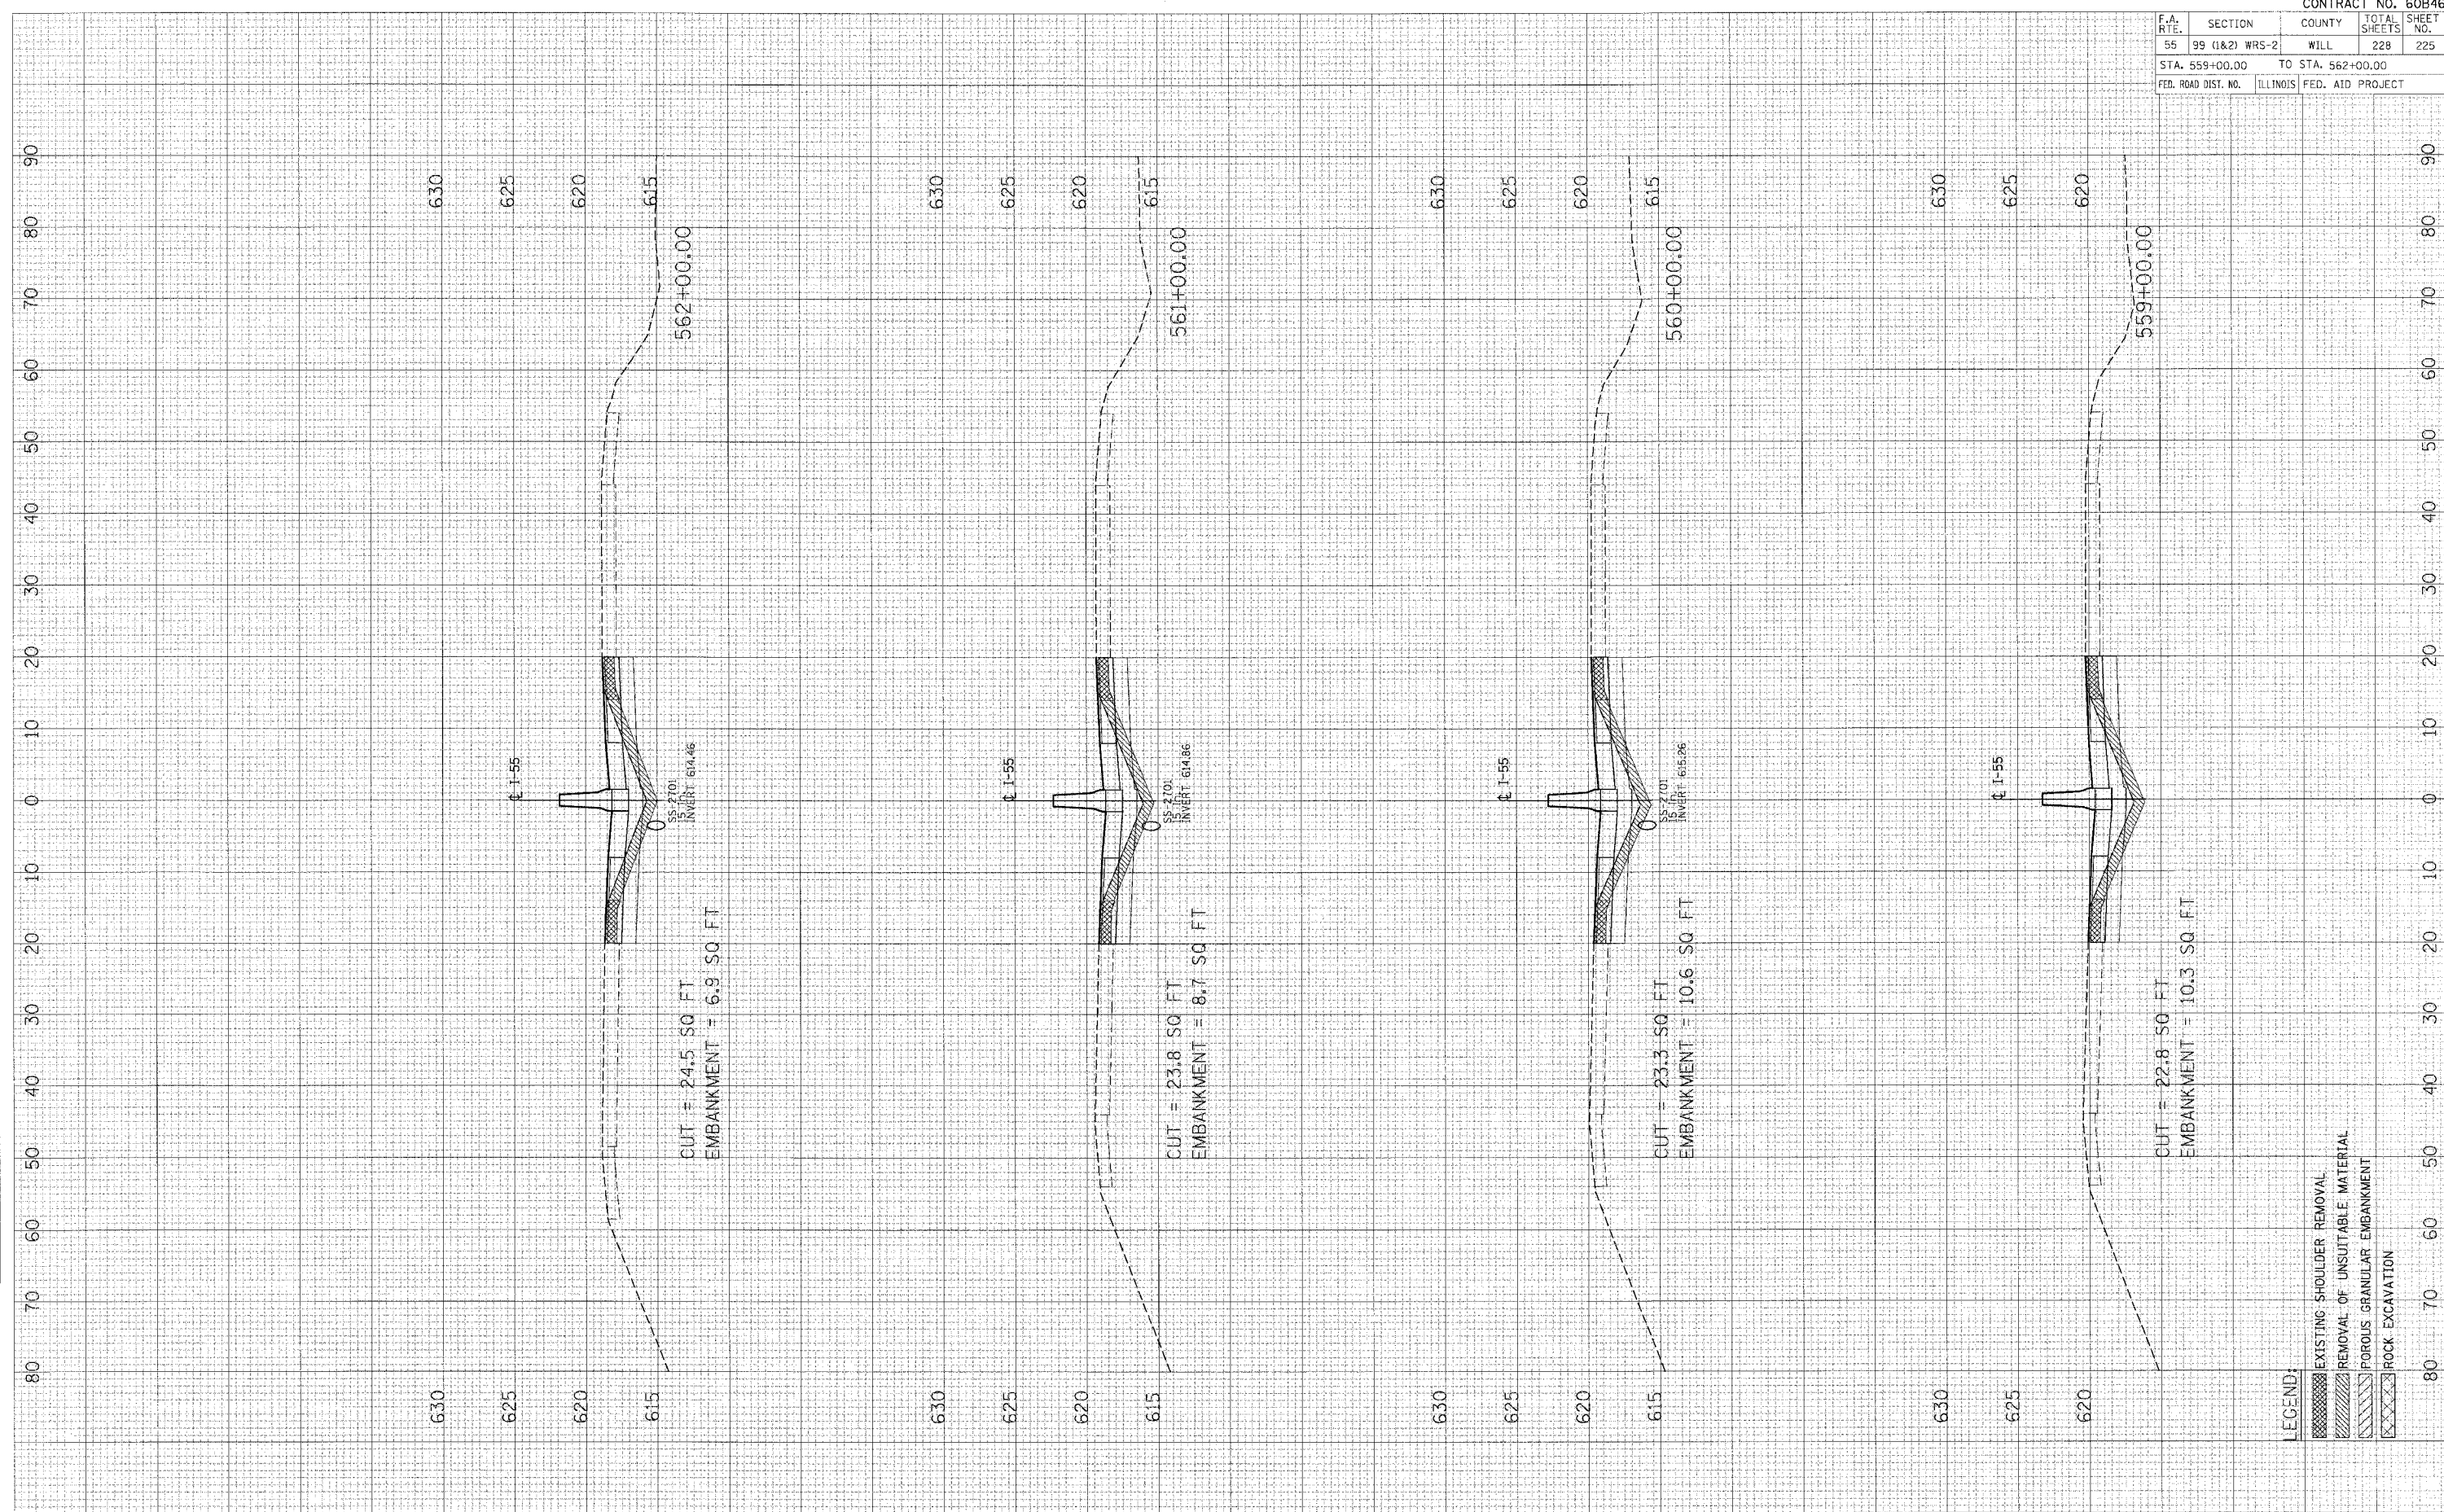

LEGEND:

| | |
|-------------------|--------------------------------|
| [Hatched Pattern] | EXISTING SHOULDER REMOVAL |
| [Hatched Pattern] | REMOVAL OF UNSUITABLE MATERIAL |
| [Hatched Pattern] | POROUS GRANULAR EMBANKMENT |
| [Hatched Pattern] | ROCK EXCAVATION |