


F.A. RTE.	SECTION	COUNTY	TOTAL SHEET NO.
55	99 (1&2) WRS-2	WILL	228
STA. 568+00.00		TO STA. 572+00.00	
FED. ROAD DIST. NO.		ILLINOIS FED. AID PROJECT	

SURVEYED
 SURVEY
 PLOTTED
 NOTE BOOK
 AREAS CHECKED
 NO.

SURVEYED
 SURVEY
 PLOTTED
 NOTE BOOK
 AREAS CHECKED
 NO.

PLOT DATE =
 FILE NAME =
 PLOT SCALE =
 USER NAME =

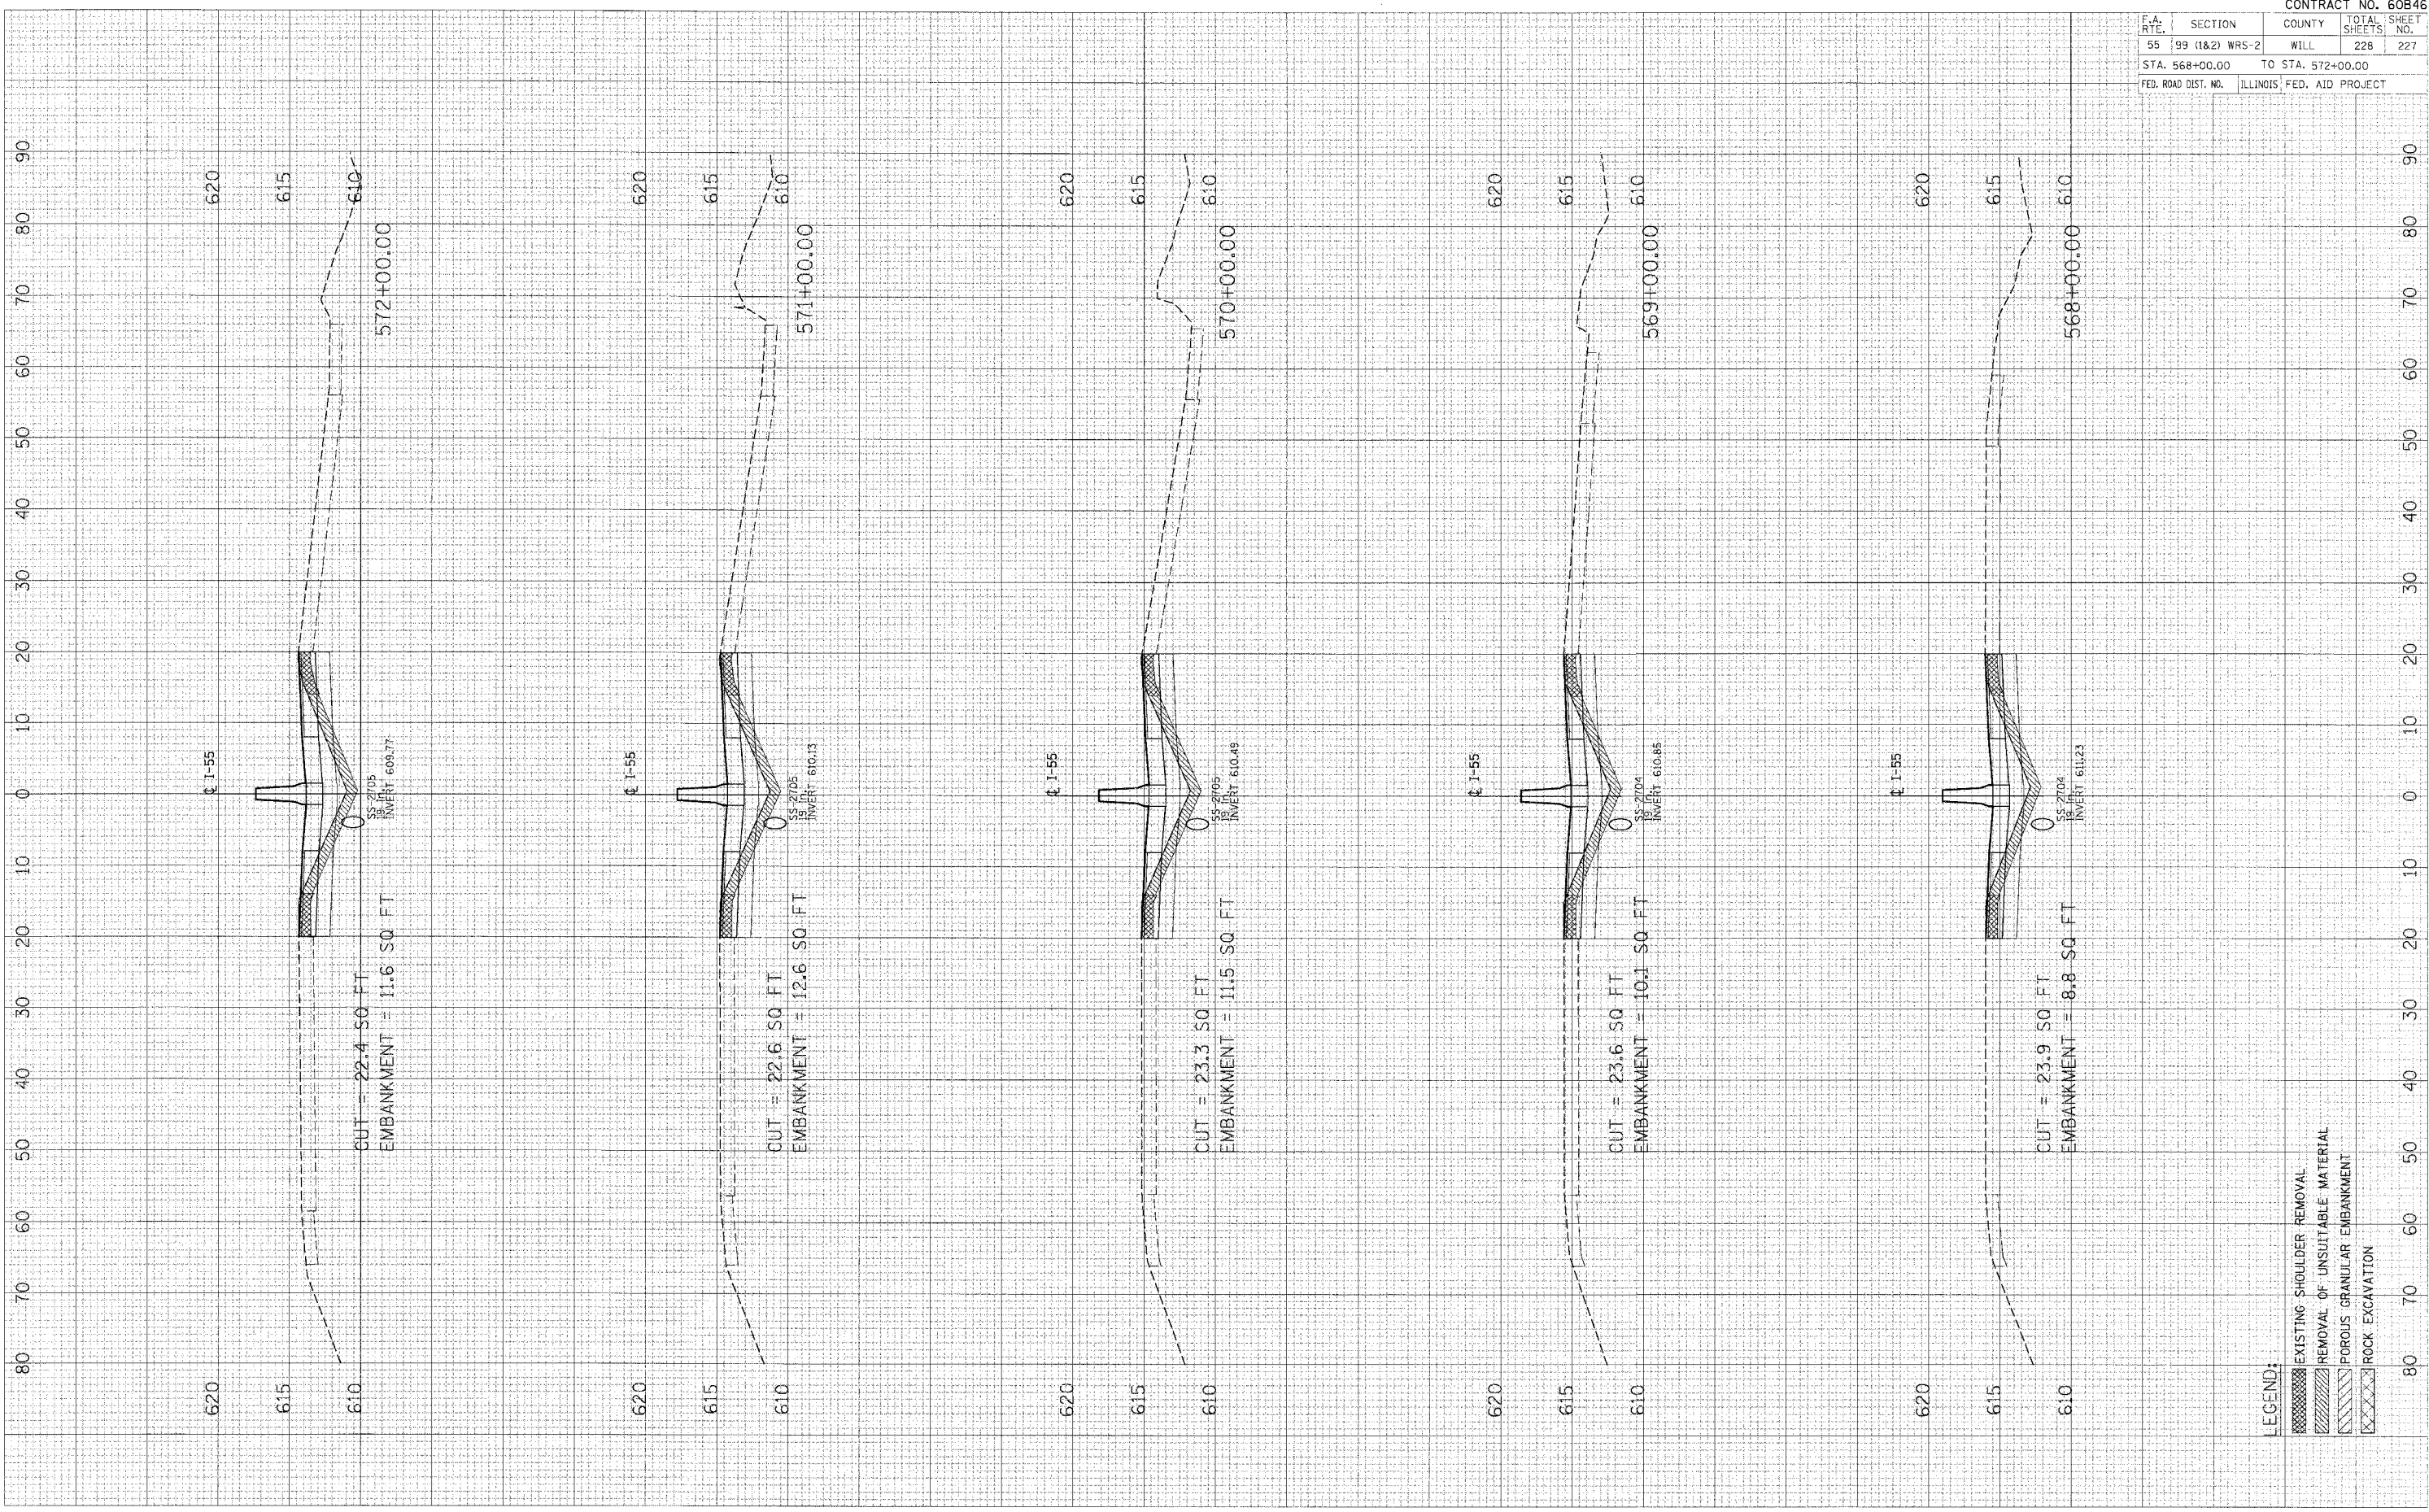

- LEGEND:
- EXISTING SHOULDER REMOVAL
 - REMOVAL OF UNSUITABLE MATERIAL
 - POROUS GRANULAR EMBANKMENT
 - ROCK EXCAVATION