


ROUTE	SECTION	COUNTY	TOTAL SHEETS	SHEET NUMBER
FAP 341	32-1VB-I-1	COOK	19	5

CONTRACT No. 60B65

1 OF 7

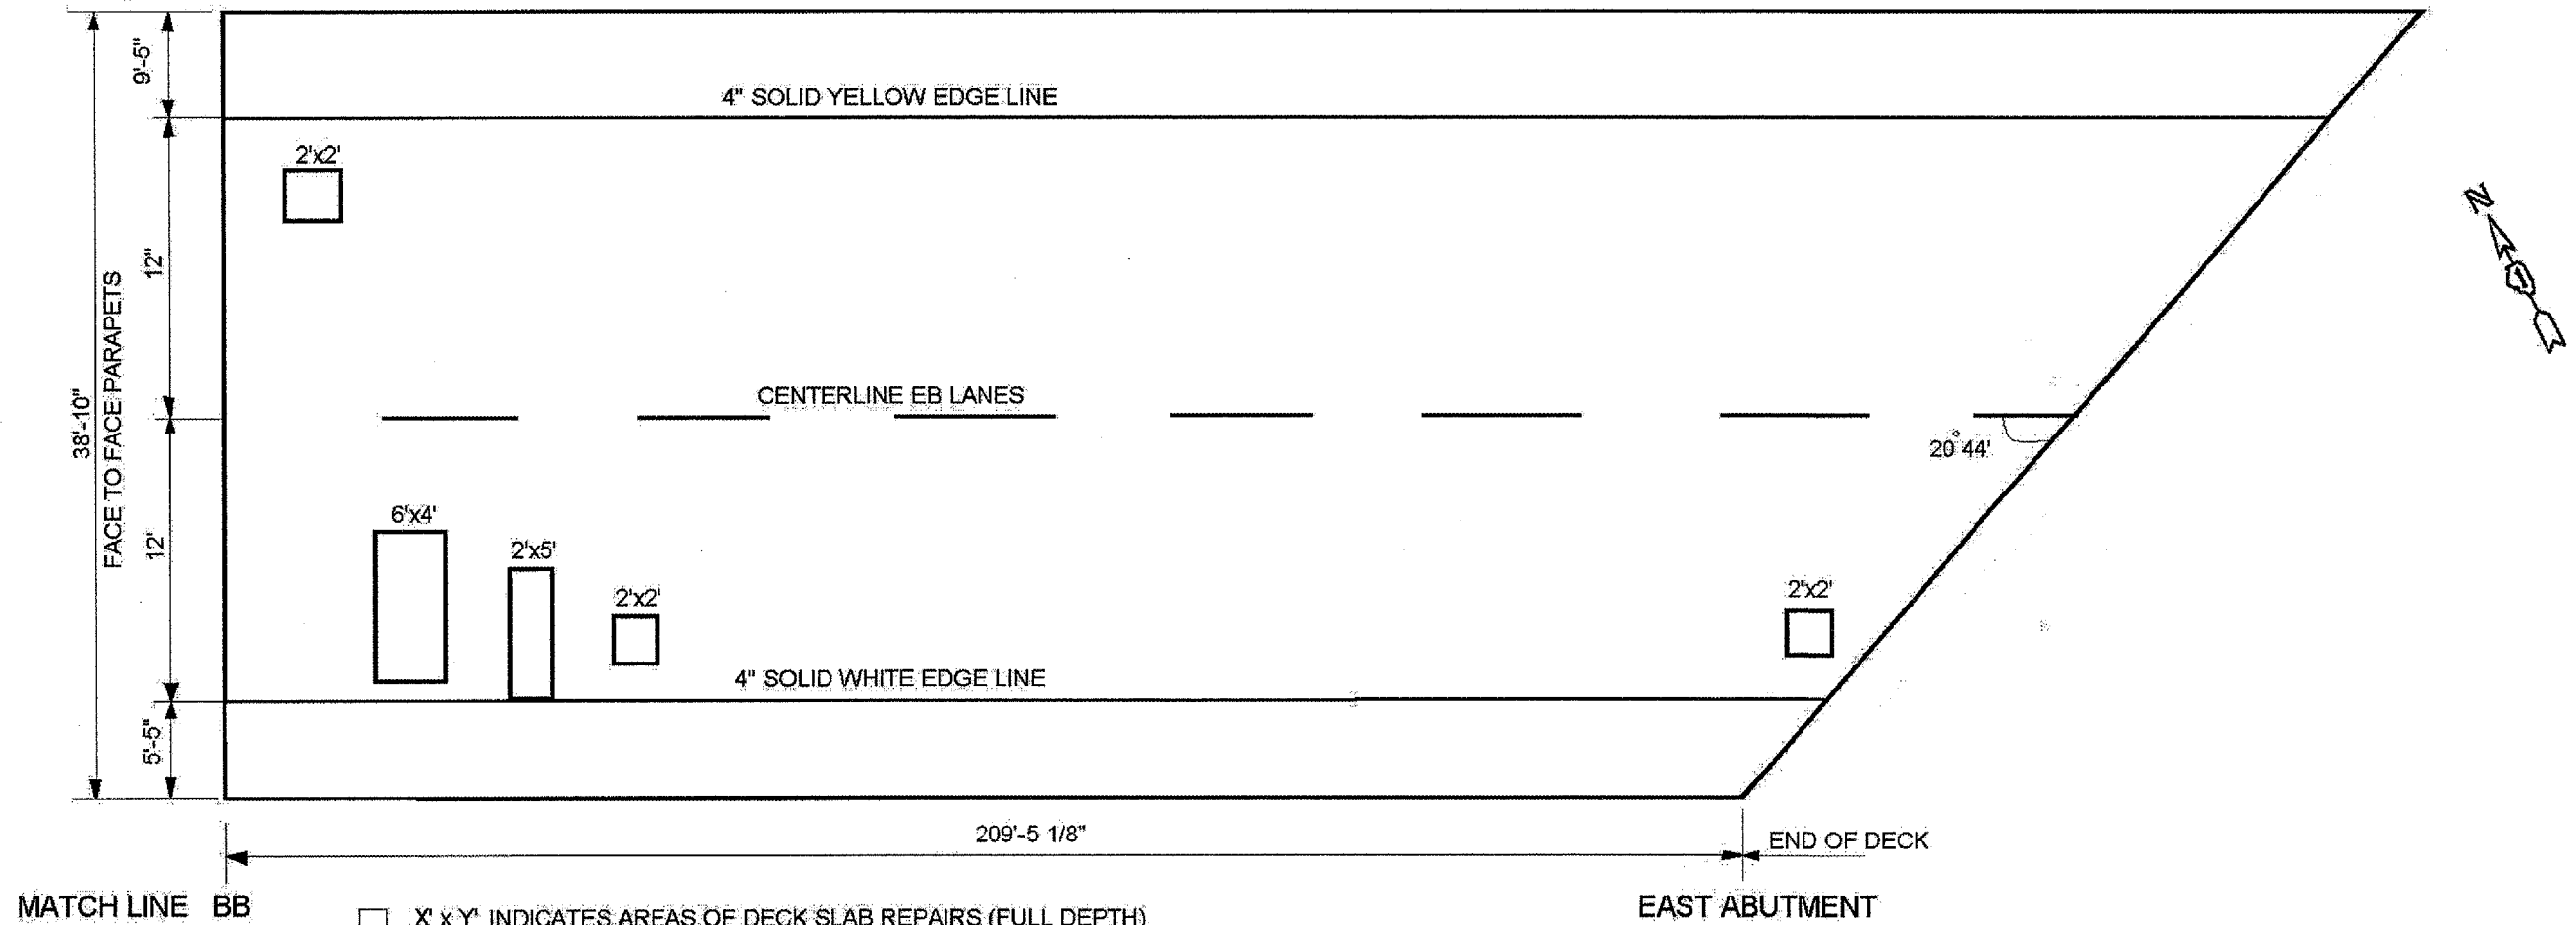

□ X' x Y' INDICATES AREAS OF DECK SLAB REPAIRS (FULL DEPTH)
 AREAS ARE ESTIMATED, ACTUAL AREAS TO BE SHOWN
 ON AS-BUILT PLANS BY THE ENGINEER.

ANTI-ICING OVERLAY SHALL BE PLACED ON ENTIRE DECK SURFACE
 (FACE TO FACE PARAPETS, END TO END OF DECK)

SHEET 1 OF 2

DATE OF SURVEY
 8/9/06 JC

ILLINOIS DEPARTMENT OF
 TRANSPORTATION
 LOCATION 1
 EAST SPAN
 EB IL 72 OVER I-90 (TOLLWAY)
 SN: 016-2469
 STRUCTURAL PLAN