


ROUTE	SECTION	COUNTY	TOTAL SHEETS	SHEET NUMBER
FAP 341	32-1VB-I-1	COOK	19	7

CONTRACT No. 60B65

3 OF 7

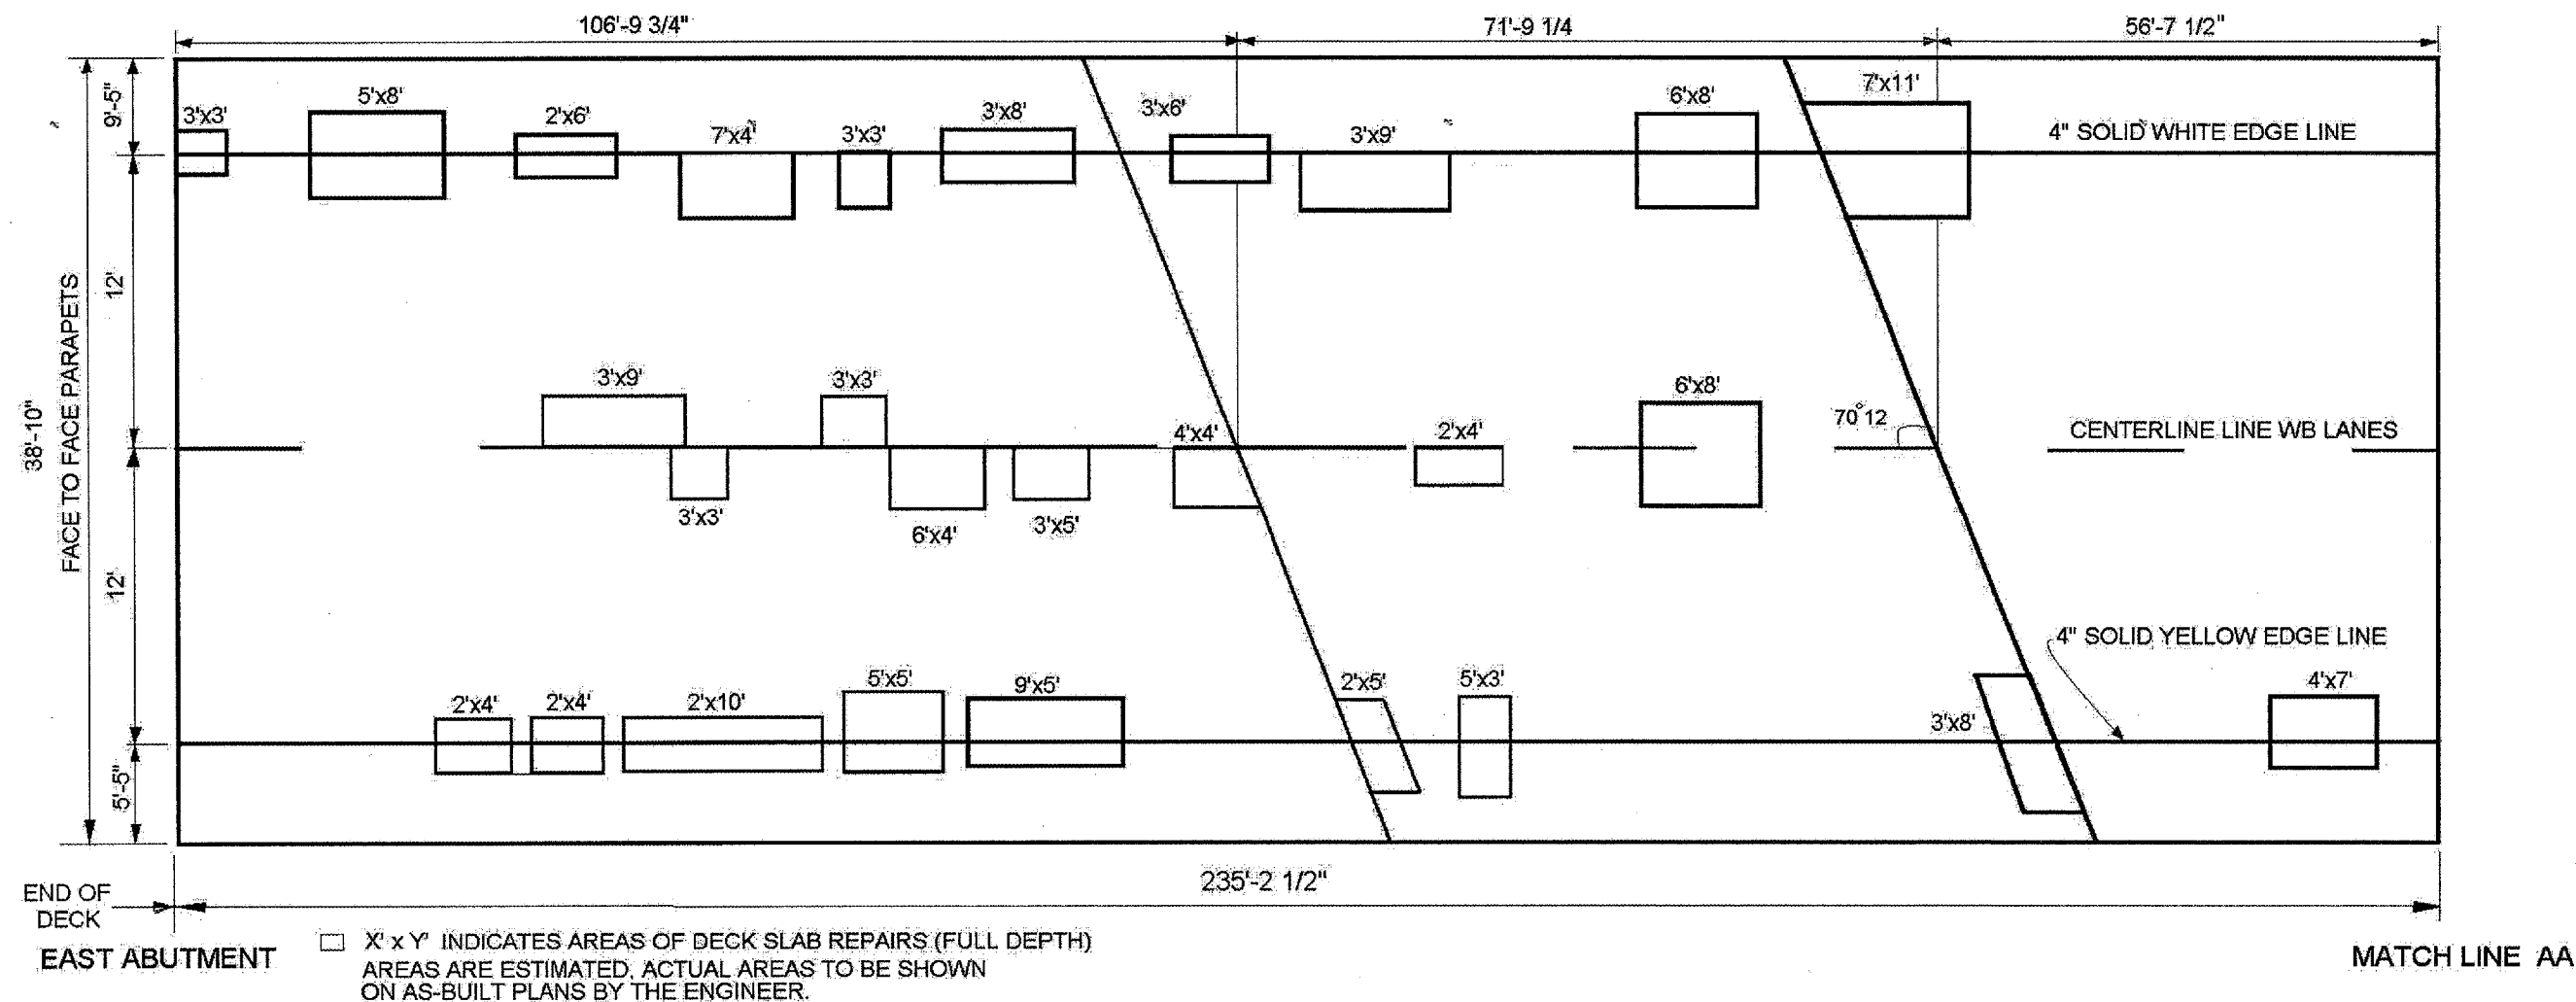

ANTI-ICING OVERLAY SHALL BE PLACED ON ENTIRE DECK SURFACE
(FACE TO FACE PARAPETS, END TO END OF DECK)

SHEET 1 OF 2

ILLINOIS DEPARTMENT OF
TRANSPORTATION
LOCATION 1
EAST SPAN
WB IL 72 OVER I-90 (TOLLWAY)
SN 016-0503
STRUCTURAL PLAN

DATE OF SURVEY
8/9/06 JC