
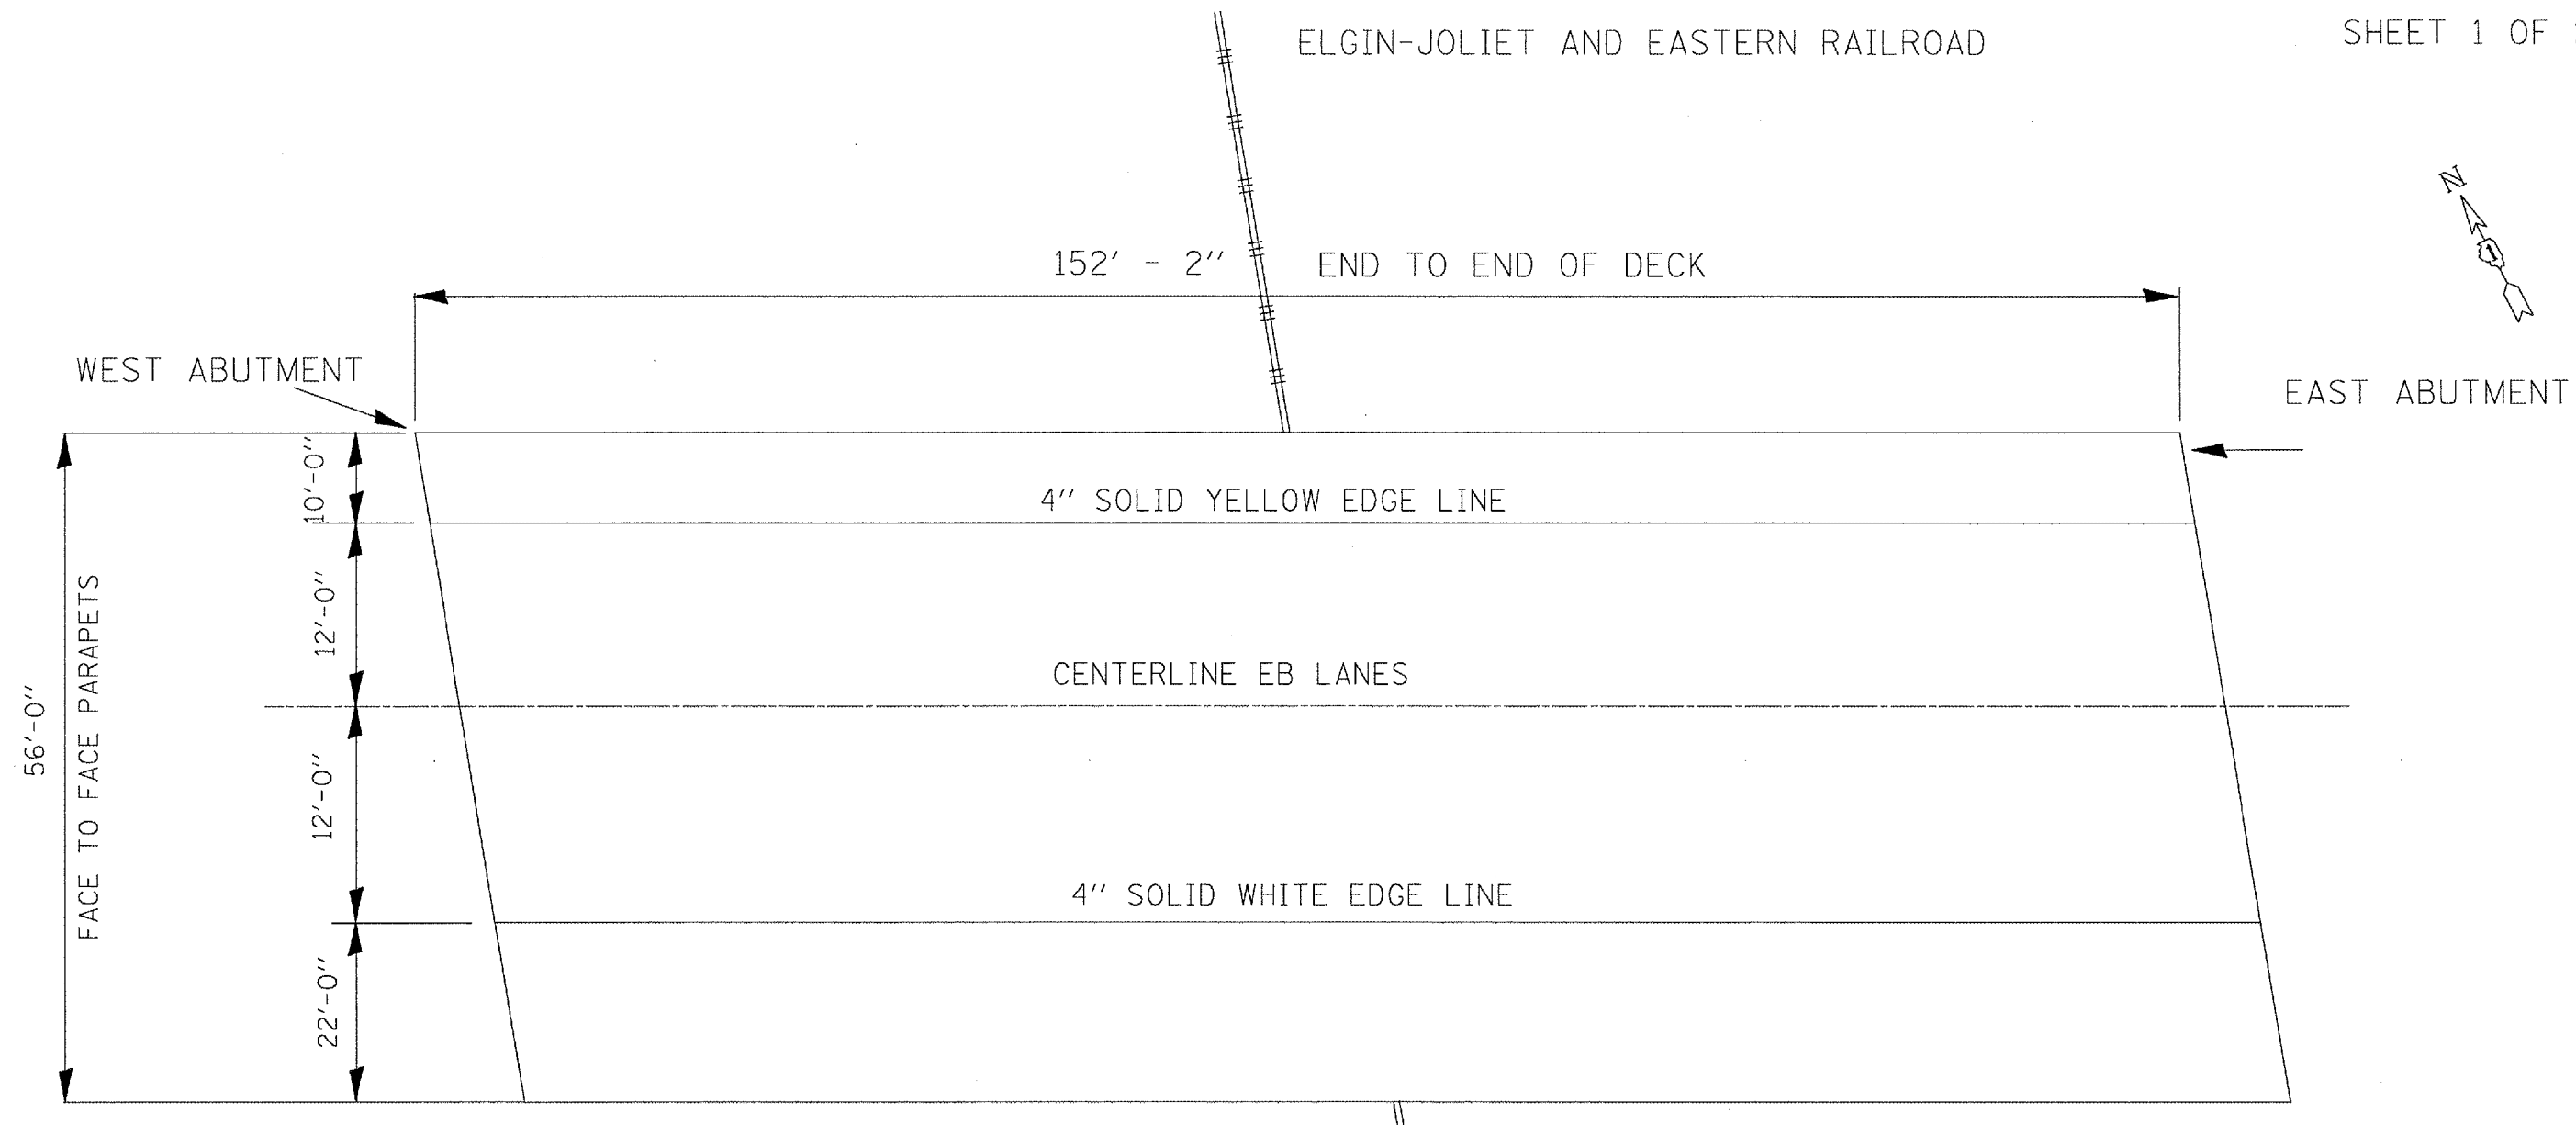


CONTRACT NO. 60865				
F.A. RTE.	SECTION	COUNTY	TOTAL SHEETS	SHEET NO.
90132-1VB-I-1		COOK	19	12
STA.		TO STA.		
FED. ROAD DIST. NO.		ILLINOIS FED. AID PROJECT		

SHEET 1 OF 2

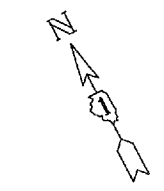

ANTI-ICING OVERLAY SHALL BE PLACED ON ENTIRE DECK SURFACE  
(FACE TO FACE PARAPETS, END TO END OF DECK)

PLAN

PLOT DATE = 5/2/2007  
PLOT SCALE = 1/8" = 1'-0"  
USER NAME = mtshah11r

REVISIONS		ILLINOIS DEPARTMENT OF TRANSPORTATION	
NAME	DATE	STRUCTURE PLAN	
		LOCATION 2: SN# 016-2596	
		EB HIGGINS ROAD OVER	
		EJ & E RAILROAD	
		SCALE: VERT.	DRAWN BY
		HORIZ.	CHECKED BY
		DATE	