
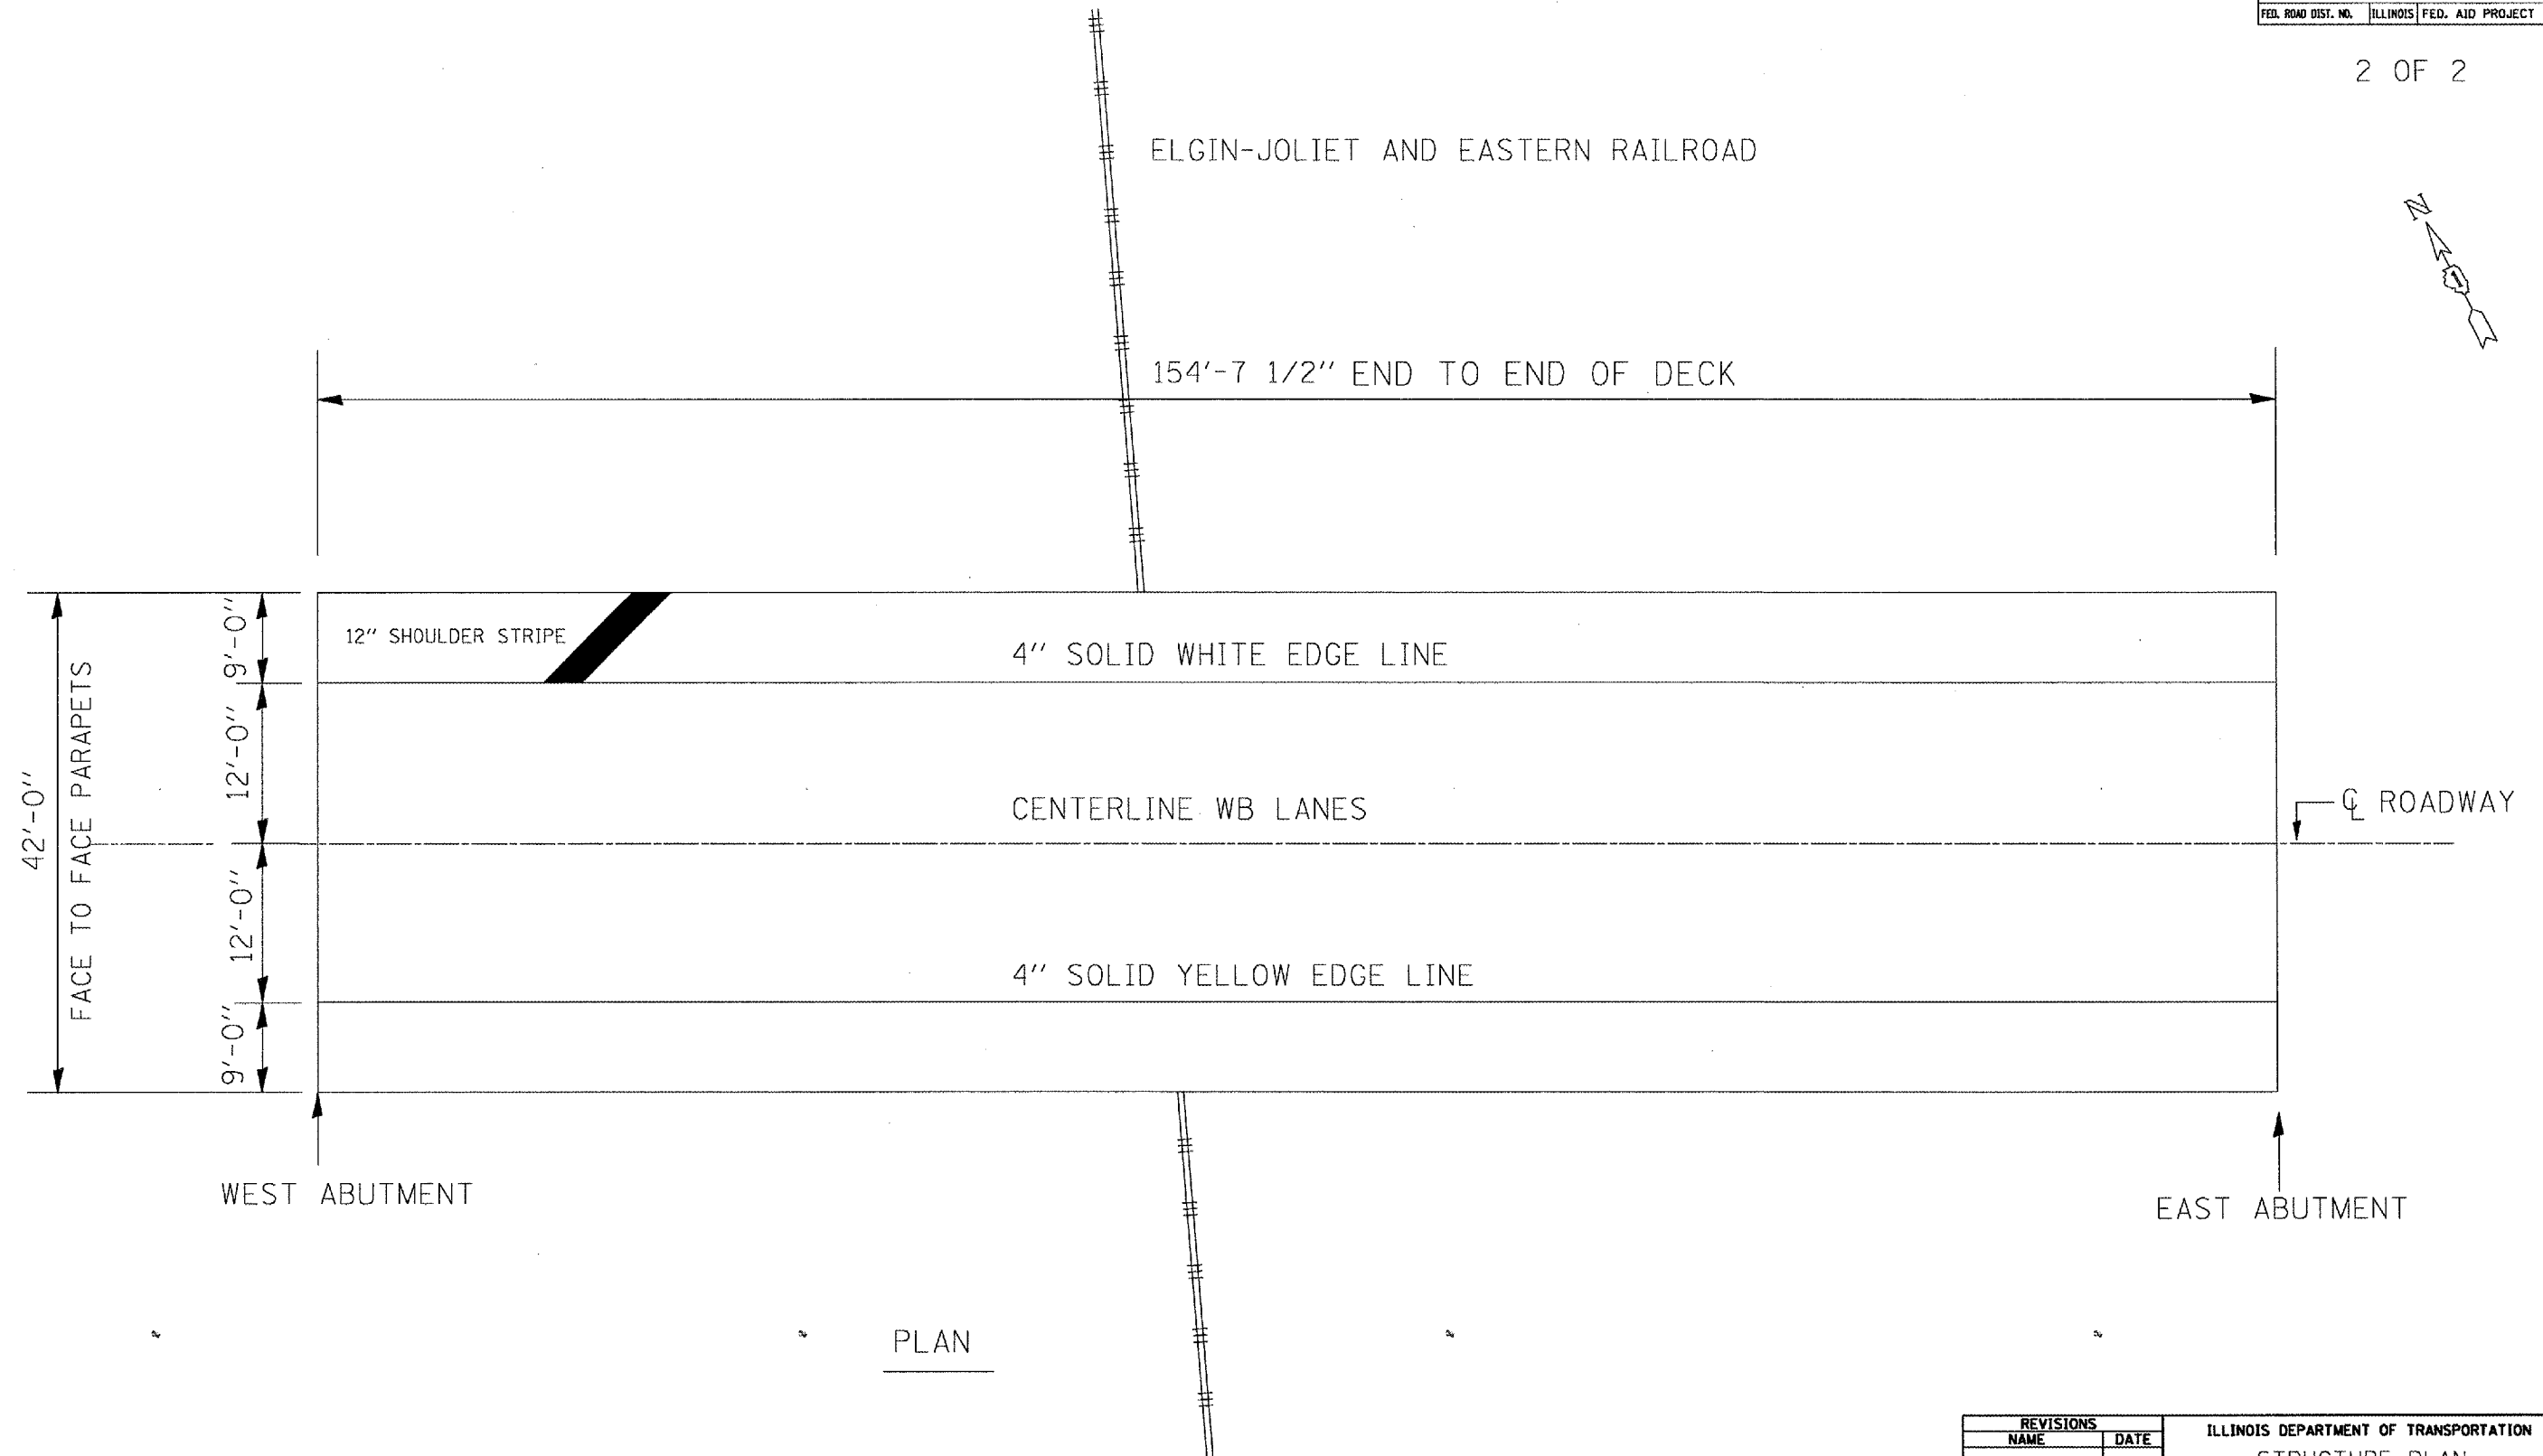


CONTRACT NO. 60885				
F.A.P. RTE.	SECTION	COUNTY	TOTAL SHEETS	SHEET NO.
341	32-1VB-I-1	COOK	19	13
STA.		TO STA.		
FED. ROAD DIST. NO.	ILLINOIS	FED. AID PROJECT		

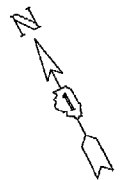

PLAN

ANTI-ICING OVERLAY SHALL BE PLACED ON ENTIRE DECK SURFACE
(FACE TO FACE PARAPETS, END TO END OF DECK)

PLOT DATE: 5/2/2007
 FILE NAME: d:\projects\132706aa\132706aa.dgn
 PLOT SCALE: 1/16"
 USER NAME: mschultz

REVISIONS	
NAME	DATE

ILLINOIS DEPARTMENT OF TRANSPORTATION
 STRUCTURE PLAN
 LOCATION 2: SN# 016-0502
 WB HIGGINS ROAD OVER
 EJ & E RAILROAD
 SCALE: VERT. DATE
 HORIZ. DATE
 DRAWN BY
 CHECKED BY