




F.A.P. NO.	SECTION	COUNTY	TOTAL SHEETS	SHEET NO.
341	32-1VB-I-1	COOK	19	16
STA.		TO STA.		
FED. RDW DIST. NO.		ILLINOIS FED. AID PROJECT		

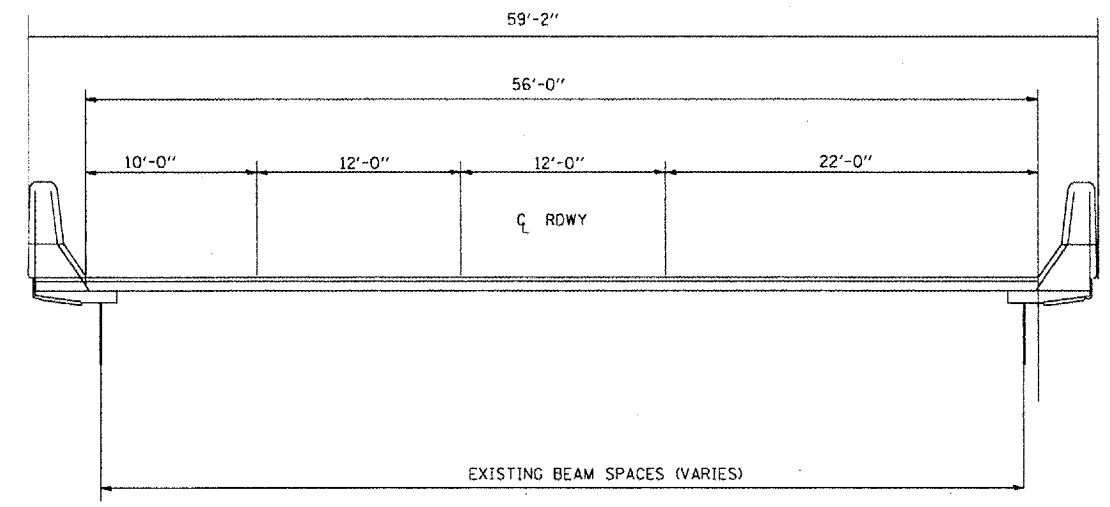

CROSS SECTION
LOOKING EAST

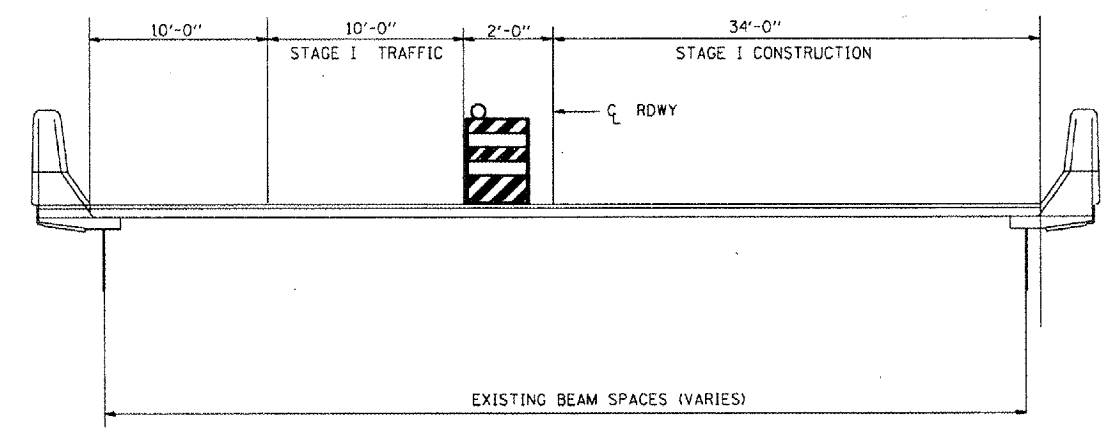

STAGE I
LOOKING EAST

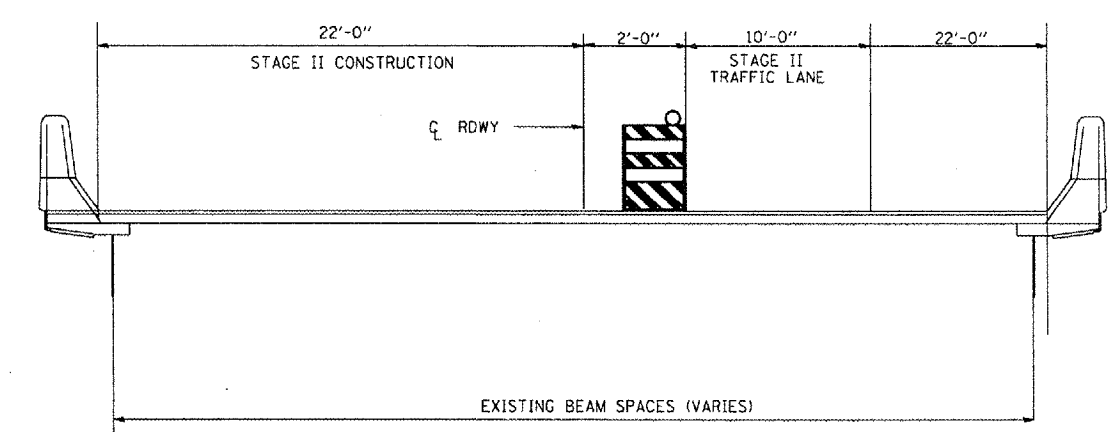

STAGE II
LOOKING EAST

STAGING PLAN

REVISIONS	
NAME	DATE

ILLINOIS DEPARTMENT OF TRANSPORTATION
 TRAFFIC STAGING
 LOCATION 2: SN# 016-2596
 EB HIGGINS ROAD OVER
 EJ & E RAILROAD
 SCALE: VERT. DATE
 HORIZ. DATE
 DRAWN BY
 CHECKED BY

PLOT DATE: 1/2/06/2007
 FILE NAME: c:\pwork\proj\12796\12796.dwg
 PLOT SCALE: 1/8"=1'-0"
 USER NAME: mitchellr