

FOR INDEX OF SHEETS AND HIGHWAY STANDARDS SEE SHEET NO. 2
FOR GENERAL NOTES SEE SHEET NO. 3

STATE OF ILLINOIS
DEPARTMENT OF TRANSPORTATION
DIVISION OF HIGHWAYS
**PROPOSED
HIGHWAY PLANS**

INTERSTATE 55
WEST FRONTAGE ROAD RECONSTRUCTION
AT IL ROUTE 59
SECTION 99(1&2)AC-R-2

PROJECT: IM-055-6(226) 251


WILL COUNTY
C-91-058-07

F.A.I. RTE.	SECTION	COUNTY	TOTAL SHEETS	SHEET NO.
55	99(1&2)AC-R-2	WILL	102	1

CONTRACT 60B97

102+3=105

D-91-263-97

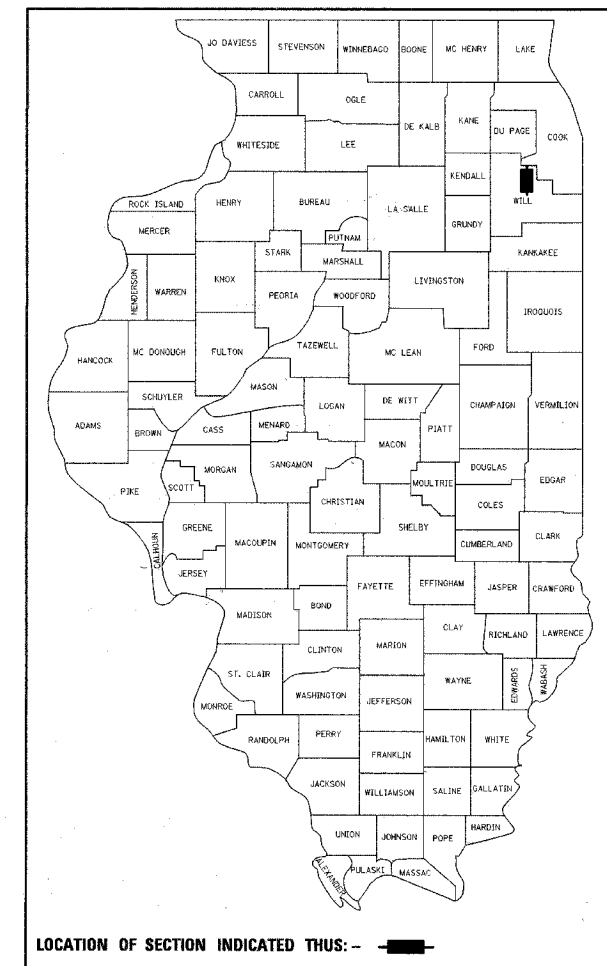

INTERSTATE 55
ADT = 39,200
DESIGN SPEED = 70 MPH
POSTED SPEED = 55 MPH FOR TRUCKS / 65 MPH FOR CARS

WEST FRONTAGE RD
ADT = 5,600
DESIGN SPEED = 50 MPH


SEIL RD
ADT = 2,000
DESIGN SPEED = 30 MPH

PROJECT LOCATED IN THE VILLAGE OF SHOREWOOD

PLANS 1" = 50'

PROFILES 1" = 5' V,
1" = 50' H

X-SECTIONS 1" = 10' H,
1" = 5' V

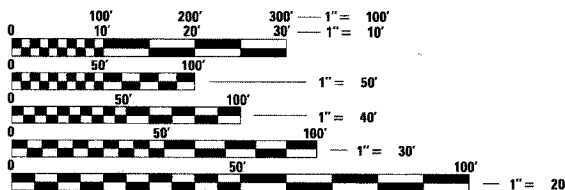


FULL SIZE PLANS HAVE BEEN PREPARED USING STANDARD ENGINEERING SCALES. REDUCED SIZED PLANS WILL NOT CONFORM TO STANDARD SCALES. IN MAKING MEASUREMENTS ON REDUCED PLANS, THE ABOVE SCALES MAY BE USED.

FOR UTILITY INFORMATION CALL J.U.I.E. AT (800) 892-0123
48 HOURS BEFORE DIGGING

END OF PROJECT
WEST FRONTAGE ROAD
STA. 5544 + 88
(SEIL ROAD STA. 4010 + 45)

BEGINNING OF PROJECT
WEST FRONTAGE ROAD
STA. 5500 + 00

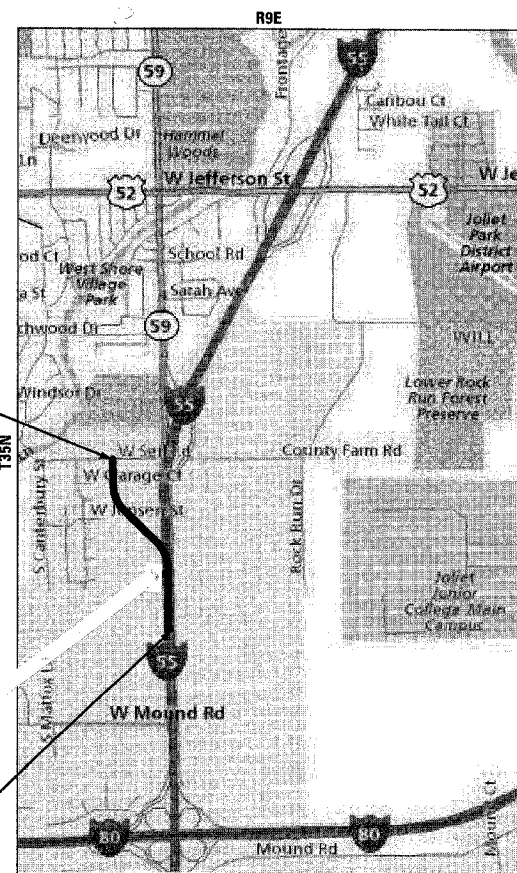

TROY TOWNSHIP
GROSS LENGTH OF PROJECT: 4,488' = 0.85 MILES
NET LENGTH OF PROJECT: 4,488' = 0.85 MILES



VINOD C. PATEL, P.E.
IL. REG. NO. 062-043021

EXPIRES: 11-30-2007

DATE: 3-12-2007

TENG

TENG & ASSOCIATES, INC.
ENGINEERS/ARCHITECTS/PLANNERS
205 N. MICHIGAN AVE. CHICAGO, IL 60601
TELEPHONE: 312616-0000

STATE OF ILLINOIS
DEPARTMENT OF TRANSPORTATION
DIVISION OF HIGHWAYS

SUBMITTED March 9, 2007

Diane O'Keefe/csl
DISTRICT ENGINEER

May 11, 2007
Eric E. Haran/D
ENGINEER OF DESIGN AND ENVIRONMENT

May 11, 2007
Milton R. See, P.E./D
DIRECTOR, DIVISION OF HIGHWAYS

**PRINTED BY THE AUTHORITY
OF THE STATE OF ILLINOIS**

DISTRICT 1 PROJECT MANAGER: RAJENDRA SHAH (847) 705-4555

8888ref: list: names: 8888
3-07-2007: 9:56:56
1 2 

Rev.