


SECTION	COUNTY	TOTAL SHEETS	SHEET NO.
311 8 Y-AS-3	COOK	28	15
STA.		TO STA.	
FED. ROAD DIST NO. 7 ILLINOIS		FED. AID PROJECT	

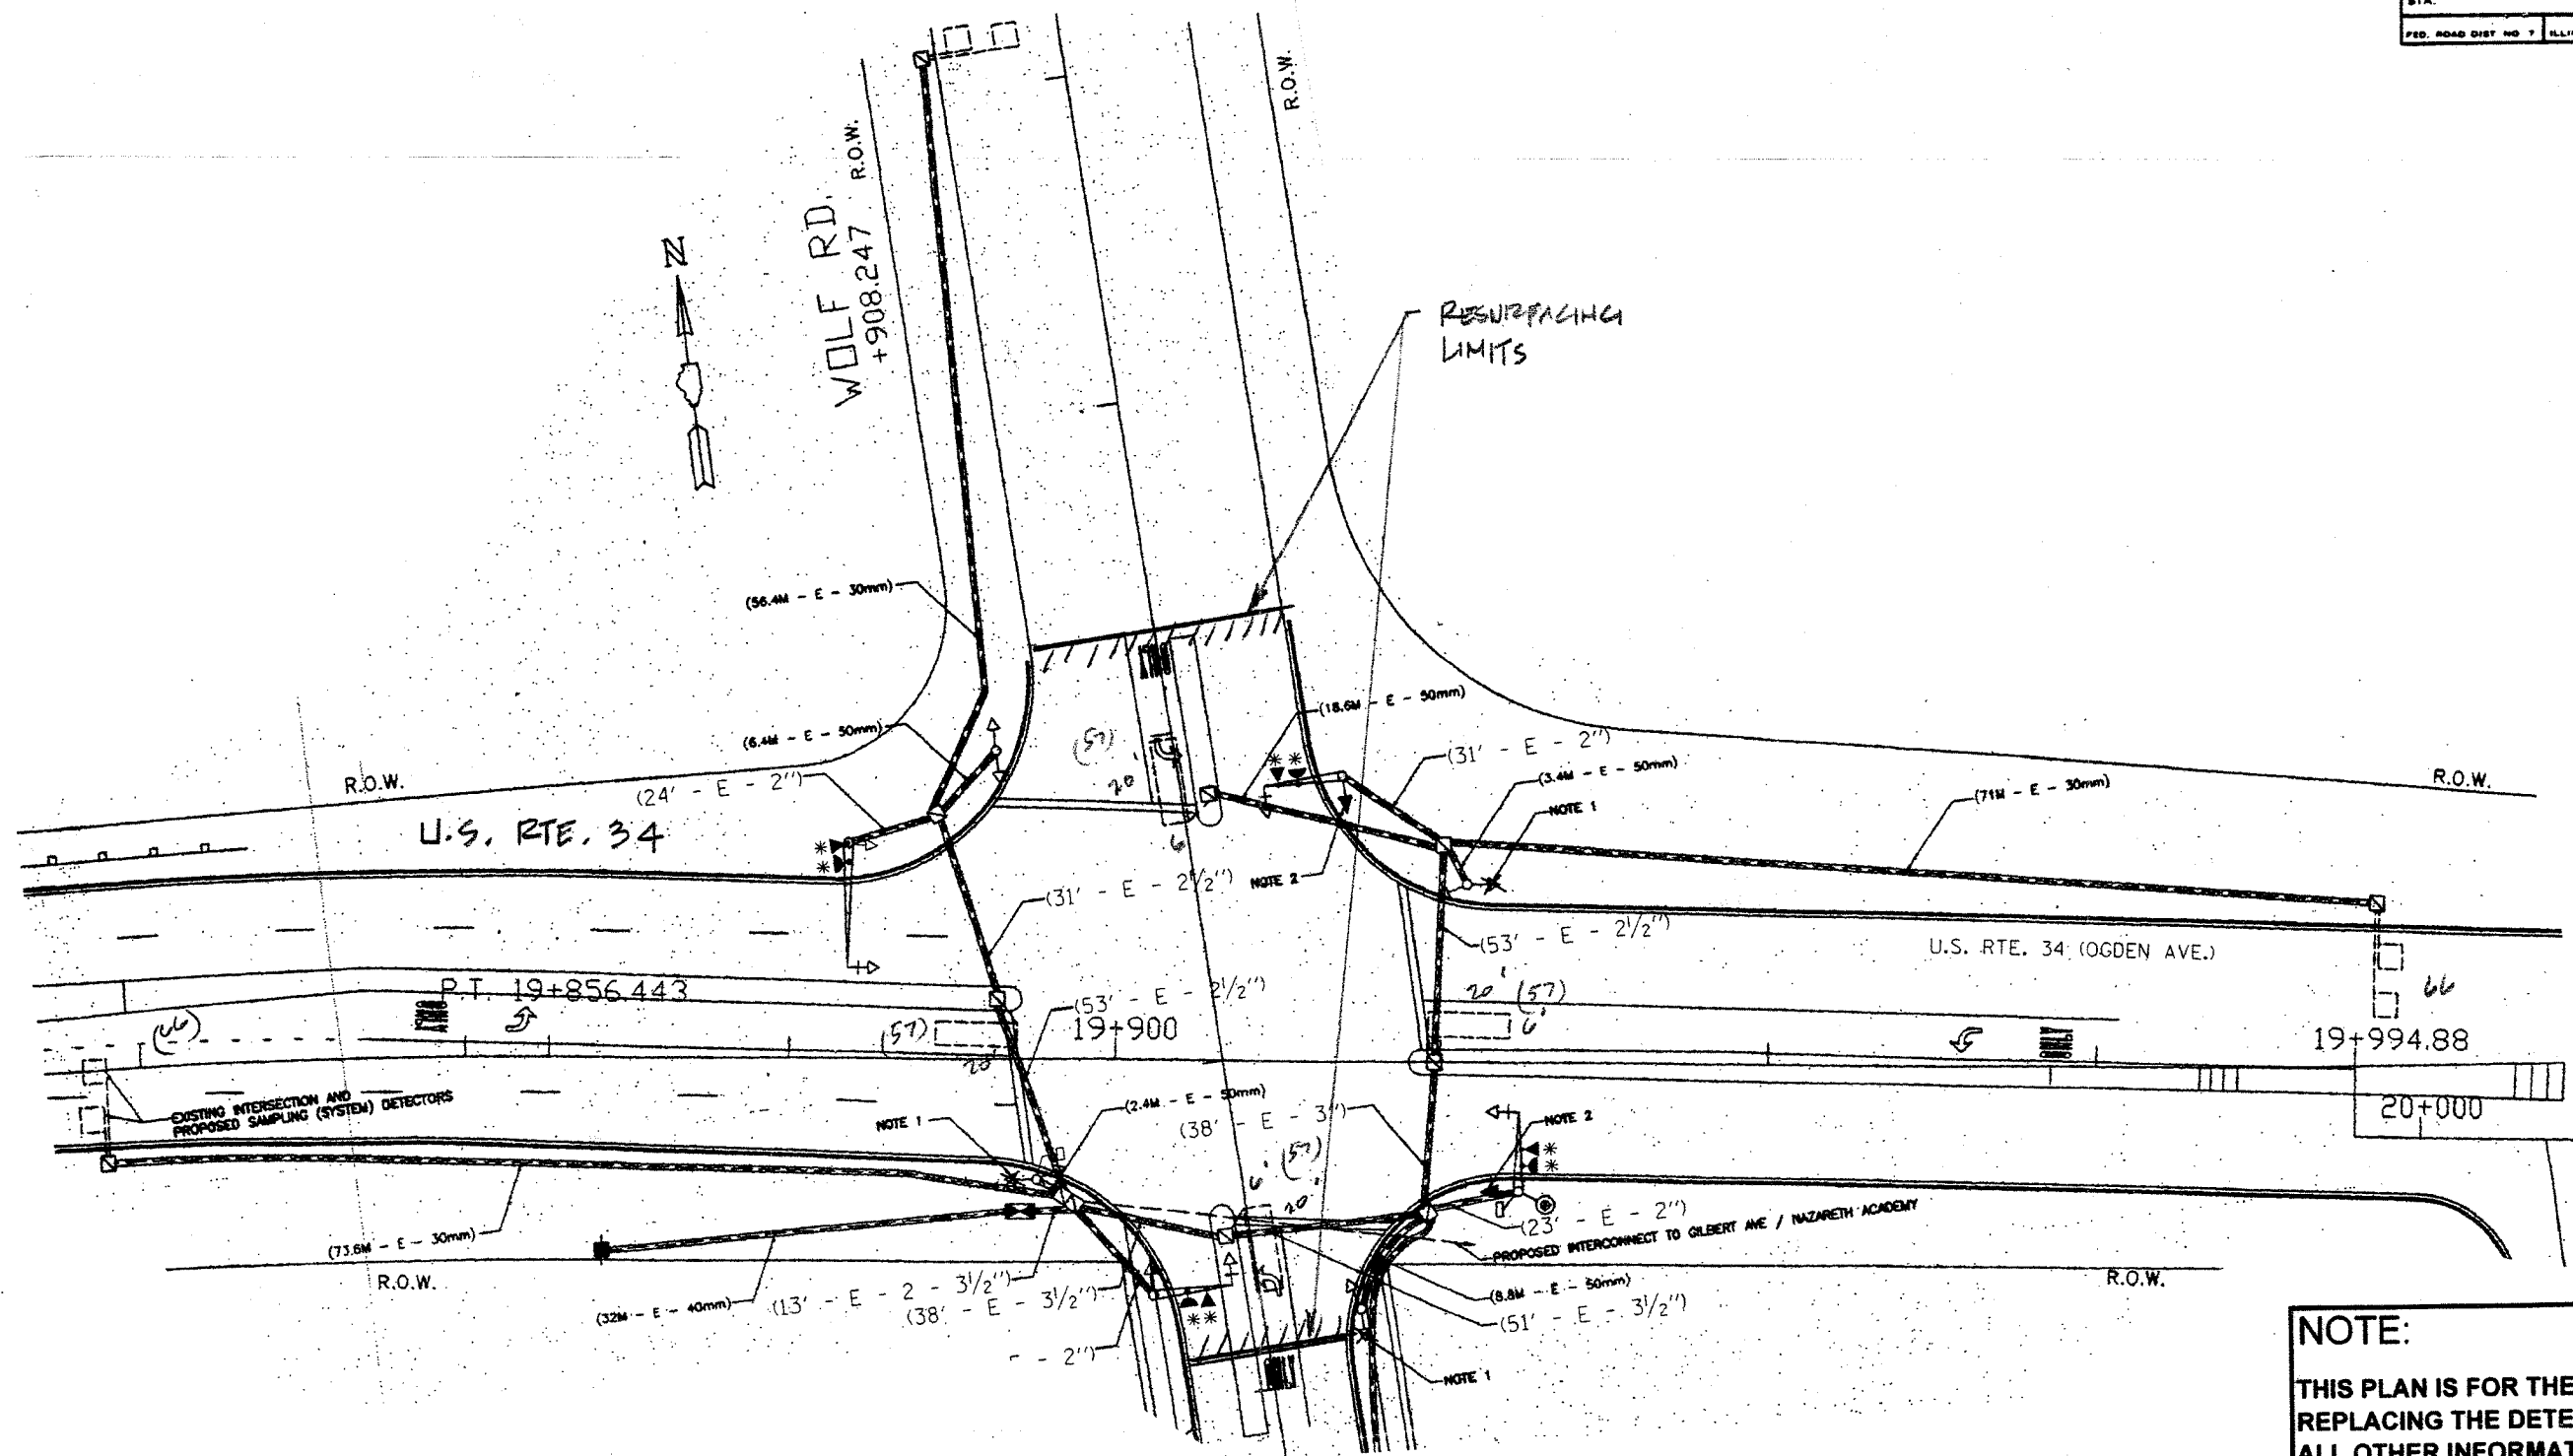

NOTE:
 THIS PLAN IS FOR THE PURPOSE OF REPLACING THE DETECTOR LOOPS ONLY. ALL OTHER INFORMATION SHOWN IS NOT RELATED AND WILL BE DISREGARDED.

REPLACE ALL DETECTOR LOOPS AS SHOWN
 (WITHIN THE RESURFACING LIMITS)

CODE NO.	QUANTITY	UNIT	ITEM
86600600	360	Foot	Detector Loop Replacement

REVISIONS	
NAME	DATE

ILLINOIS DEPARTMENT OF TRANSPORTATION
DETECTOR LOOP REPLACEMENT
 U.S. RTE. 34 @ WOLF ROAD
 SCALE NONE
 DATE MAR. 2007
 DRAWN BY JHE
 DESIGNED BY JHE
 CHECKED BY DAD