


*REF-plan05
*REF-plan06

CONTRACT NO. 60C66

F.A.U. RTE.	SECTION	COUNTY	TOTAL SHEETS	SHEET NO.
3887	A-R-RS-3	KANE	24	9
STA. 60+00 TO STA. 90+00				
FED. ROAD DIST. NO. ILLINOIS FED. AID PROJECT				


IL. RTE. 31 (LINCOLN HIGHWAY)

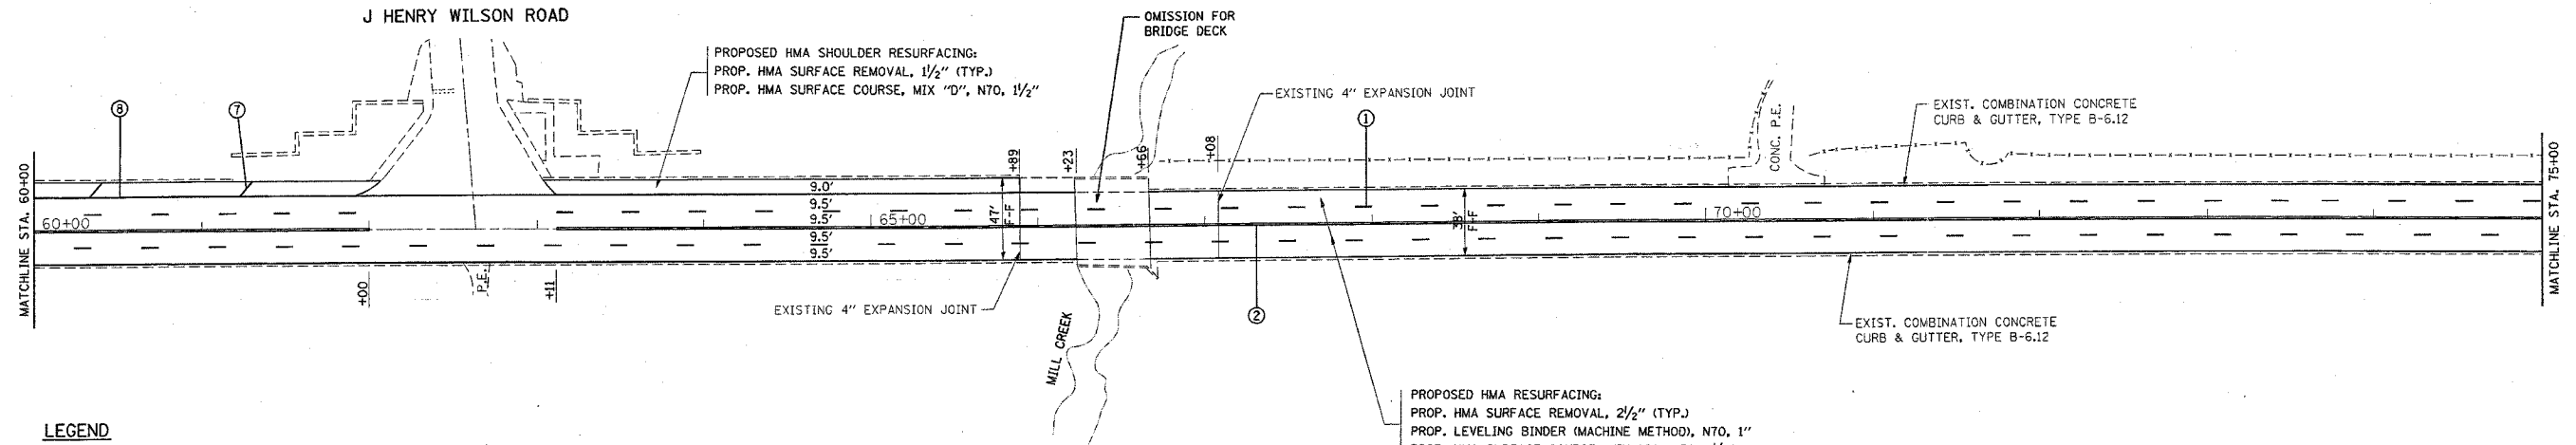

LEGEND

- | | |
|---|--|
| ① PROP. THERMOPLASTIC PAVEMENT MARKING LANE LINE, 4\" SKIP DASH WHITE (10' DASH, 30' SKIP) (TYP.) | ⑥ PROP. PAVEMENT MARKING LETTERS & SYMBOLS |
| ② PROP. THERMOPLASTIC PAVEMENT MARKING, 4\" DOUBLE YELLOW SOLID LINES AT 11\" C-C (TYP.) | ⑦ PROP. THERMOPLASTIC PAVEMENT MARKING LINE 12\" WHITE SOLID, SHOULDER DIAGONALS |
| ③ PROP. THERMOPLASTIC PAVEMENT MARKING, 6\" SOLID WHITE (TYP.) | ⑧ PROP. THERMOPLASTIC PAVEMENT MARKING EDGE LINE, WHITE 4\" |
| ④ PROP. THERMOPLASTIC PAVEMENT MARKING, 6\" WHITE SKIP DASH (2' DASH, 6' SKIP) | * ALL PAVEMENT MARKING AS PER DISTRICT ONE TYPICAL PAVEMENT MARKING. |
| ⑤ PROP. THERMOPLASTIC PAVEMENT MARKING LINE 24\" SOLID WHITE (STOP BAR) | ** PROPOSED RAISED REFLECTIVE PAVEMENT MARKING, AS PER DISTRICT ONE DETAILS. |

IL. RTE. 31 (LINCOLN HIGHWAY)

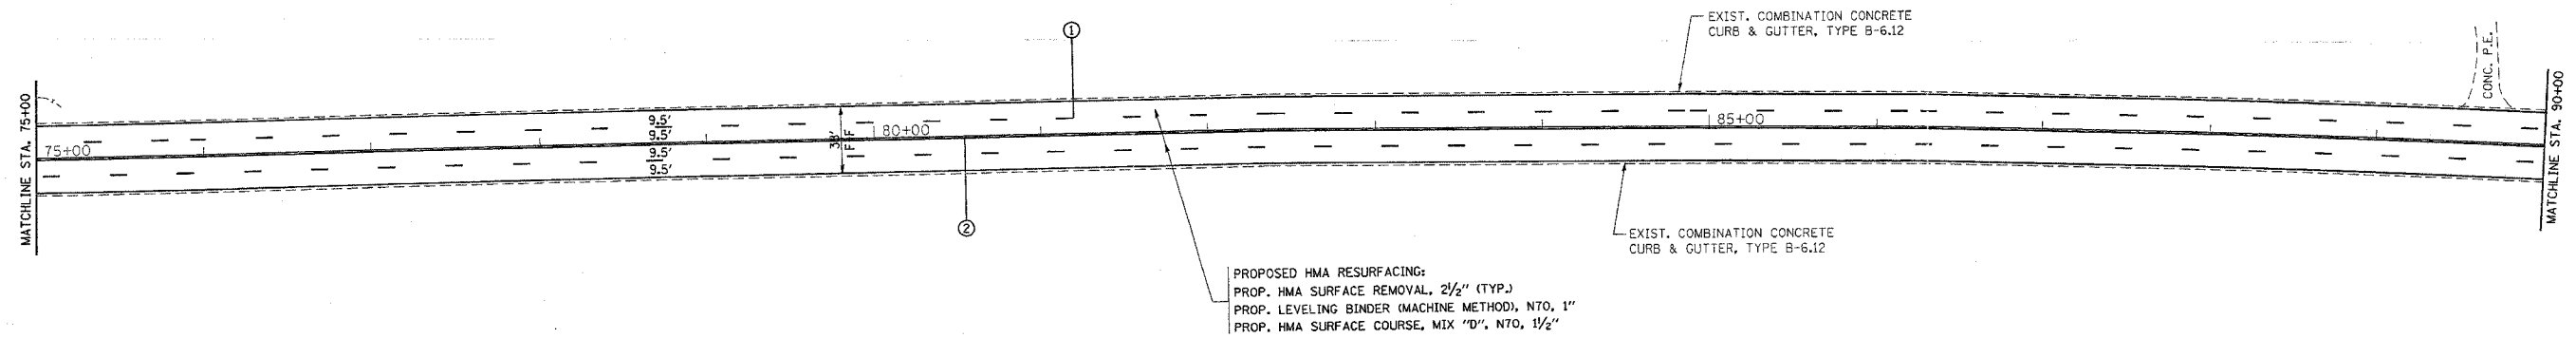

PLOT DATE = 4/12/2007
FILE NAME = c:\p\o\ref\plan06.dwg
PLOT SCALE = 1/8\" IN.
USER NAME = bauerd

REVISIONS	
NAME	DATE

ILLINOIS DEPARTMENT OF TRANSPORTATION
**IL. ROUTE 31
ROADWAY AND
PAVEMENT MARKING PLAN**
SCALE: 1" = 50'
DATE: 4/12/2007
DRAWN BY
CHECKED BY