


\*REF-plan1  
\*REF-plan2

CONTRACT NO. 60C66

F.A.I. RTE.	SECTION	COUNTY	TOTAL SHEETS	SHEET NO.
3887	A-R-RS-3	KANE	24	12
STA. 150+00		TO STA. 166+15.37		
FED. ROAD DIST. NO.		ILLINOIS	FED. AID PROJECT	

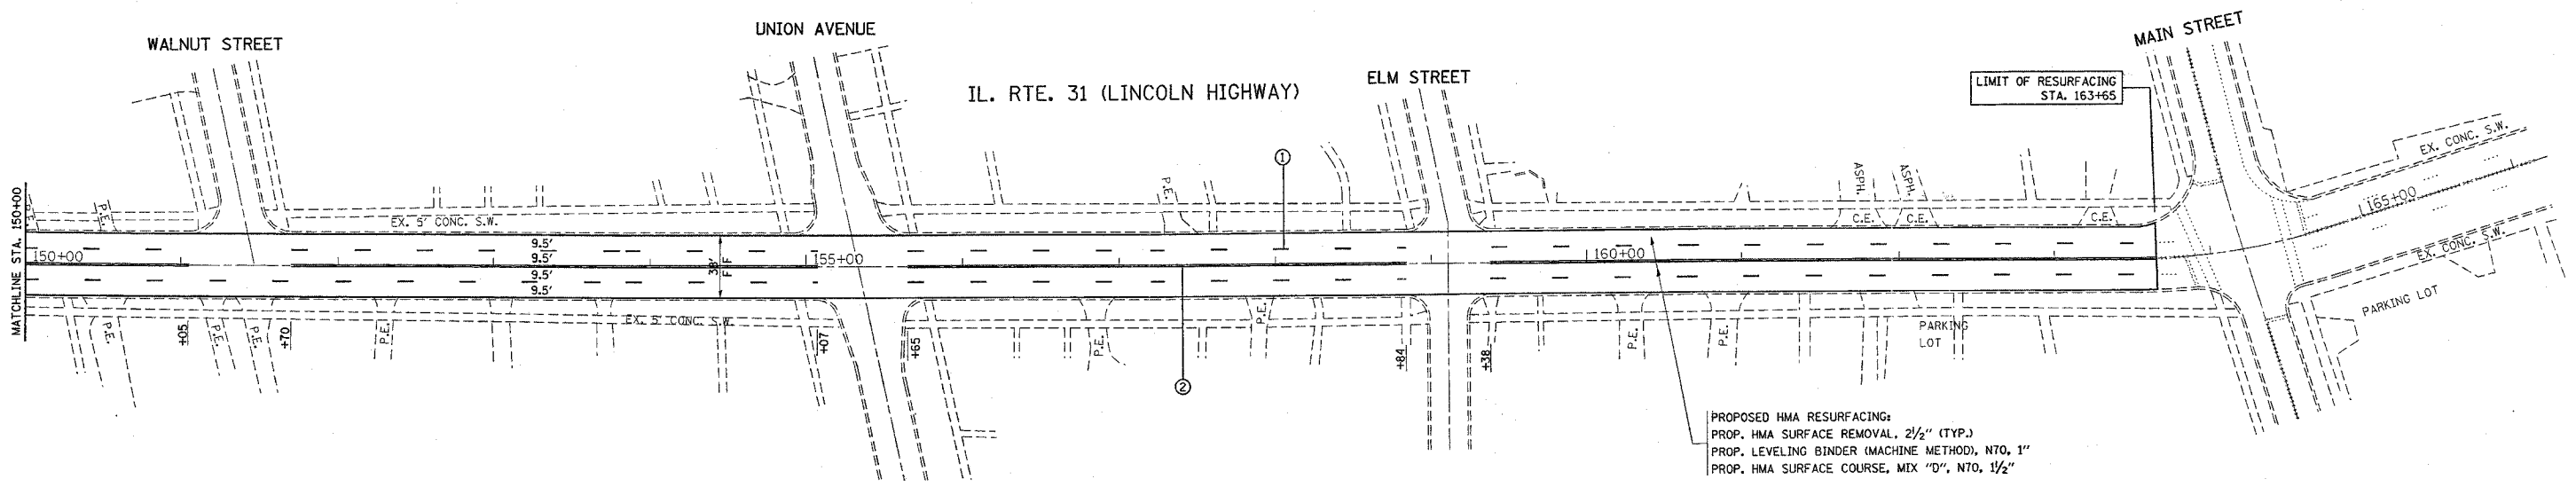

PROPOSED HMA RESURFACING:  
 PROP. HMA SURFACE REMOVAL, 2 1/2" (TYP.)  
 PROP. LEVELING BINDER (MACHINE METHOD), N70, 1"  
 PROP. HMA SURFACE COURSE, MIX "D", N70, 1 1/2"

**LEGEND**

- ① PROP. THERMOPLASTIC PAVEMENT MARKING LANE LINE, 4" SKIP DASH WHITE (10' DASH, 30' SKIP) (TYP.)
  - ② PROP. THERMOPLASTIC PAVEMENT MARKING, 4" DOUBLE YELLOW SOLID LINES AT 11" C-C (TYP.)
  - ③ PROP. THERMOPLASTIC PAVEMENT MARKING, 6" SOLID WHITE (TYP.)
  - ④ PROP. THERMOPLASTIC PAVEMENT MARKING, 6" WHITE SKIP DASH (2' DASH, 6' SKIP)
  - ⑤ PROP. THERMOPLASTIC PAVEMENT MARKING LINE 24" SOLID WHITE (STOP BAR)
  - ⑥ PROP. PAVEMENT MARKING LETTERS & SYMBOLS
  - ⑦ PROP. THERMOPLASTIC PAVEMENT MARKING LINE 12" WHITE SOLID, SHOULDER DIAGONALS
  - ⑧ PROP. THERMOPLASTIC PAVEMENT MARKING EDGE LINE, WHITE 4"
- \* ALL PAVEMENT MARKING AS PER DISTRICT ONE TYPICAL PAVEMENT MARKING.  
 \*\* PROPOSED RAISED REFLECTIVE PAVEMENT MARKING, AS PER DISTRICT ONE DETAILS.

PLOT DATE = 4/12/2007  
 FILE NAME = C:\Projects\Ill2007\ah\_dwg.dgn  
 PLOT SCALE = 1/8" = 1' / IN.  
 USER NAME = bauer-dl

REVISIONS	
NAME	DATE

ILLINOIS DEPARTMENT OF TRANSPORTATION

**IL. ROUTE 31  
ROADWAY AND  
PAVEMENT MARKING PLAN**

SCALE: 1" = 50'  
DATE: 4/12/2007

DRAWN BY  
CHECKED BY