


SECTION	COUNTY	TOTAL SHEETS	SHEET NO.
3887 A-R-RS-3	KAH	24	13
STA. TO STA.		FED. ROAD DIST NO. 1 ILLINOIS	
		FED AID PROJECT	

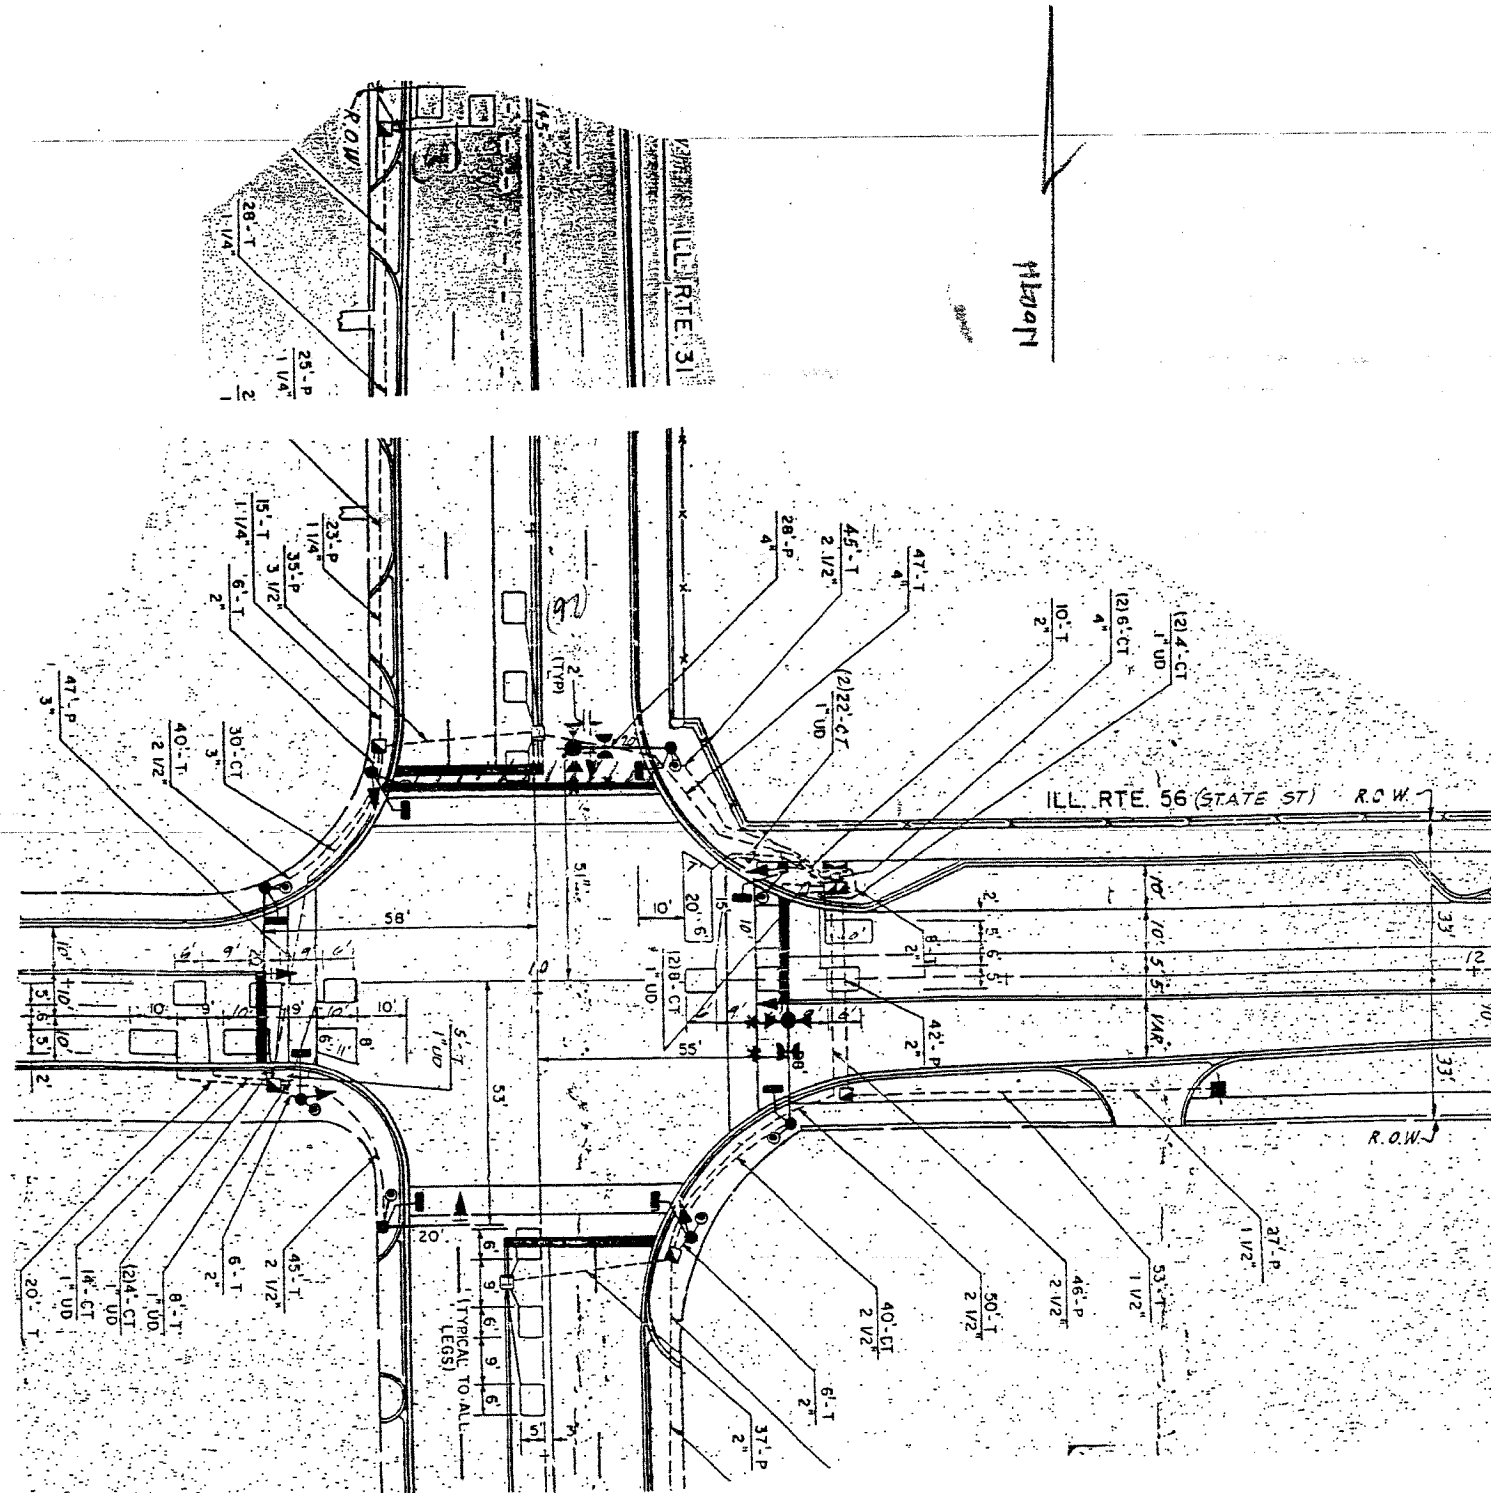

**REPLACE ALL DETECTOR LOOPS AS SHOWN**  
(WITHIN THE RESURFACING LIMITS)

CODE NO.	QUANTITY	UNIT	ITEM
86600600	163	Foot	Detector Loop Replacement

REVISIONS	
NAME	DATE

**NOTE:**  
THIS PLAN IS FOR THE PURPOSE OF REPLACING THE DETECTOR LOOPS ONLY. ALL OTHER INFORMATION SHOWN IS NOT RELATED AND WILL BE DISREGARDED.

ILLINOIS DEPARTMENT OF TRANSPORTATION  
**DETECTOR LOOP REPLACEMENT**  
ILL. RTE. 56 @ ILL. RTE. 56 (MAIN)  
SCALE: NONE  
DATE: MAR 2007  
DRAWN BY: J.H.E.  
DESIGNED BY: J.H.E.  
CHECKED BY: D.A.D.