



F.A.P. RTE.	SECTION	COUNTY	TOTAL SHEETS	SHEET NO.
344	3034 RS-3	COOK	24	5
STA.		TO STA.		
FED. ROAD DIST. NO.		ILLINOIS FED. AID PROJECT		

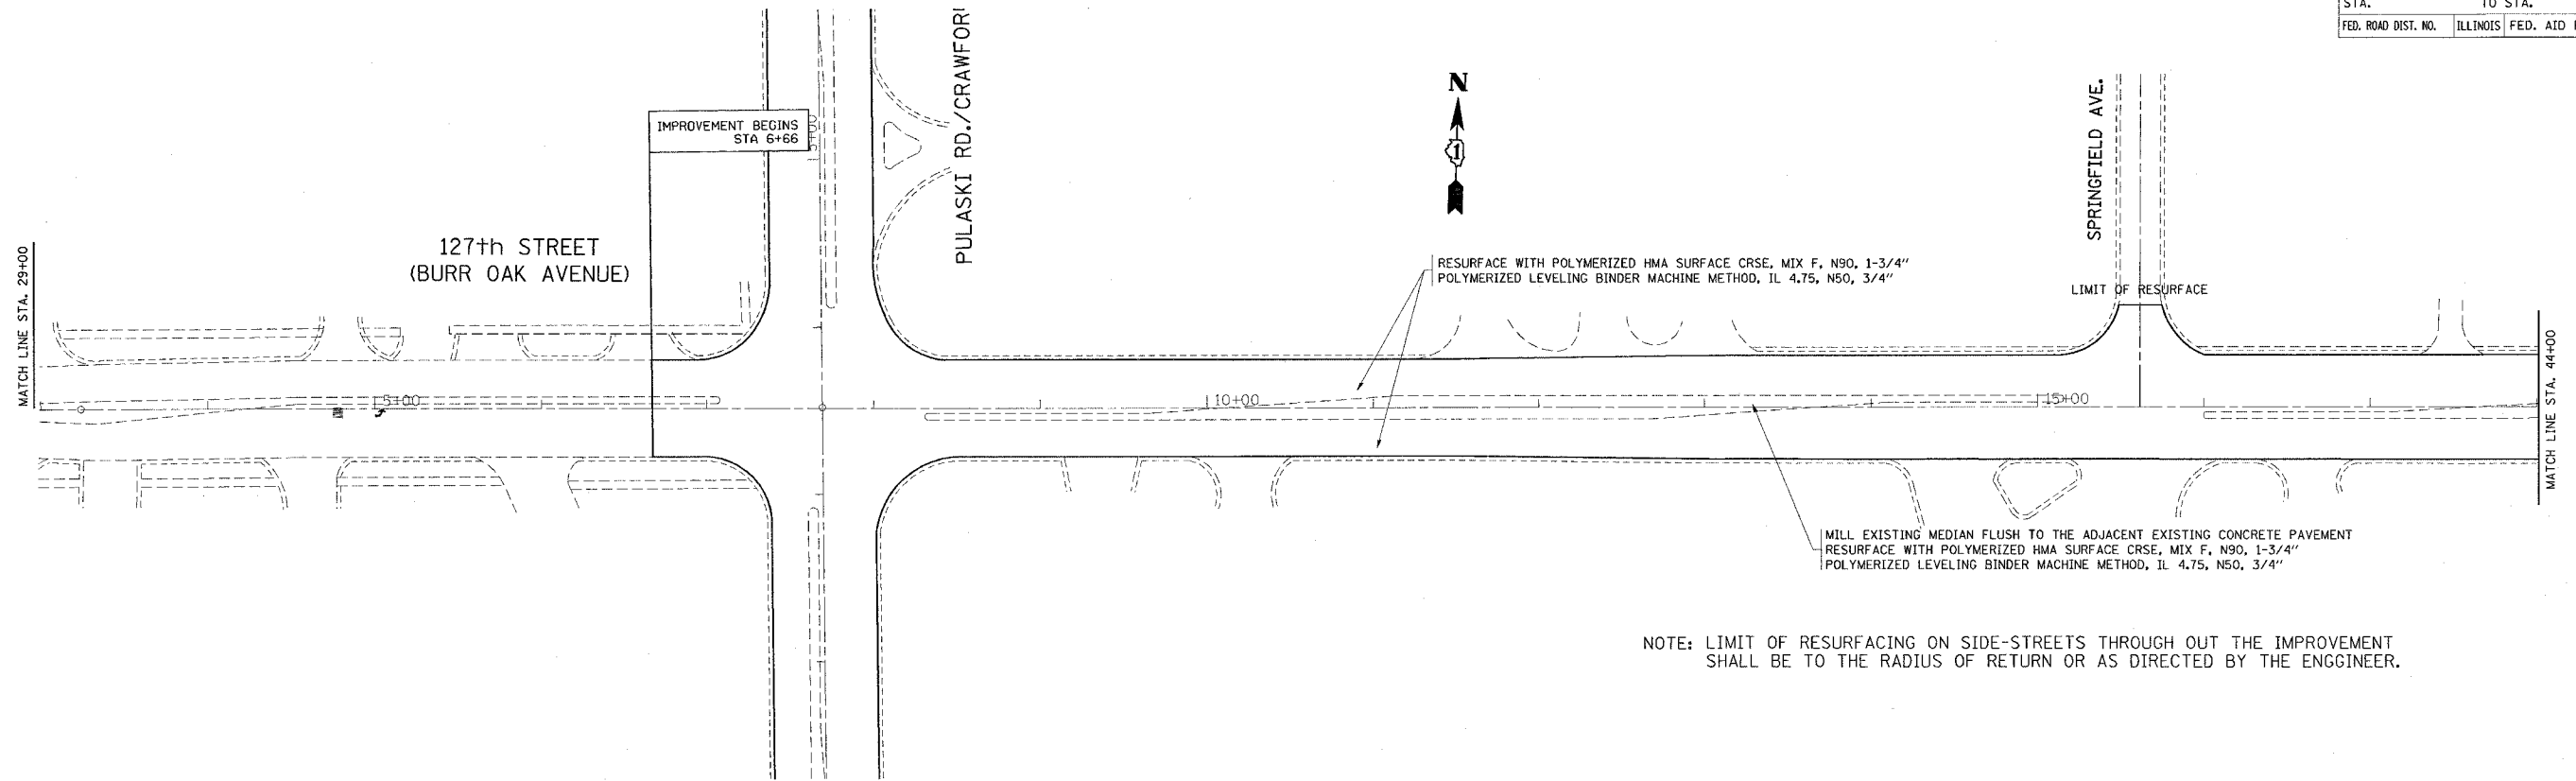

NOTE: LIMIT OF RESURFACING ON SIDE-STREETS THROUGH OUT THE IMPROVEMENT SHALL BE TO THE RADIUS OF RETURN OR AS DIRECTED BY THE ENGGINEER.

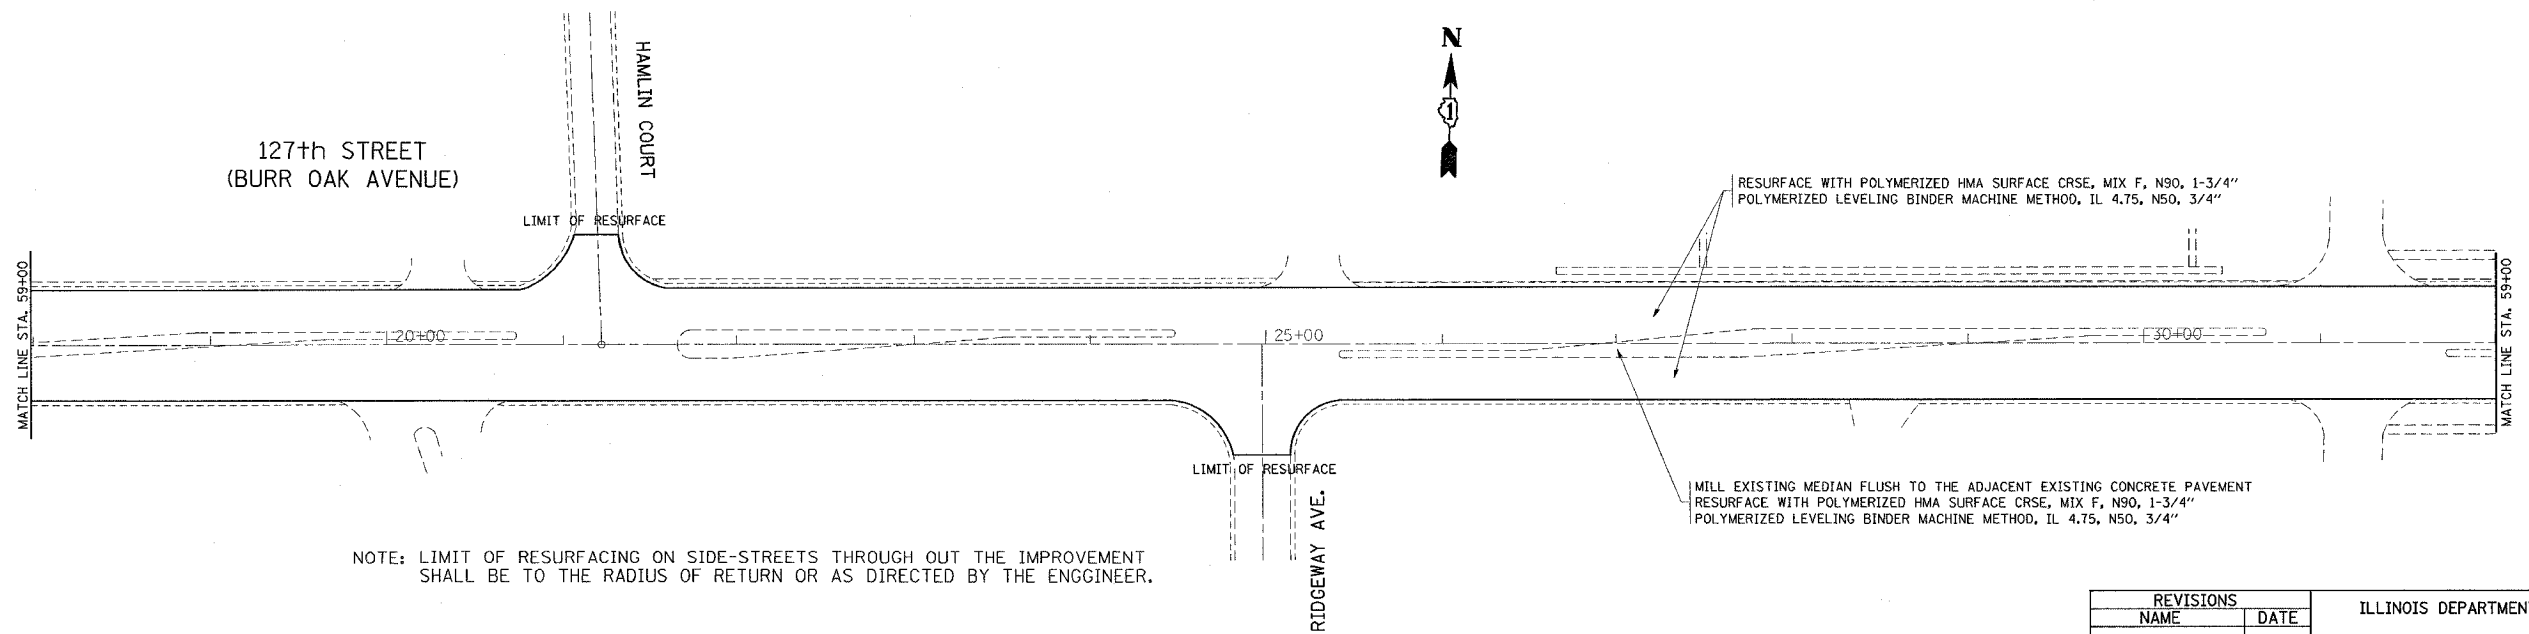

NOTE: LIMIT OF RESURFACING ON SIDE-STREETS THROUGH OUT THE IMPROVEMENT SHALL BE TO THE RADIUS OF RETURN OR AS DIRECTED BY THE ENGGINEER.

REVISIONS	
NAME	DATE

ILLINOIS DEPARTMENT OF TRANSPORTATION
ROADWAY PLAN
127th STREET
CRAWFORD AVE. TO KEDZIE AVE.

SCALE: VERT. 1"=50'
 HORIZ. 1"=50'
 DATE 4/11/2007
 DRAWN BY
 CHECKED BY

PLOT DATE = 4/11/2007
 PLOT SCALE = 1"=50'
 USER NAME = bgunah