
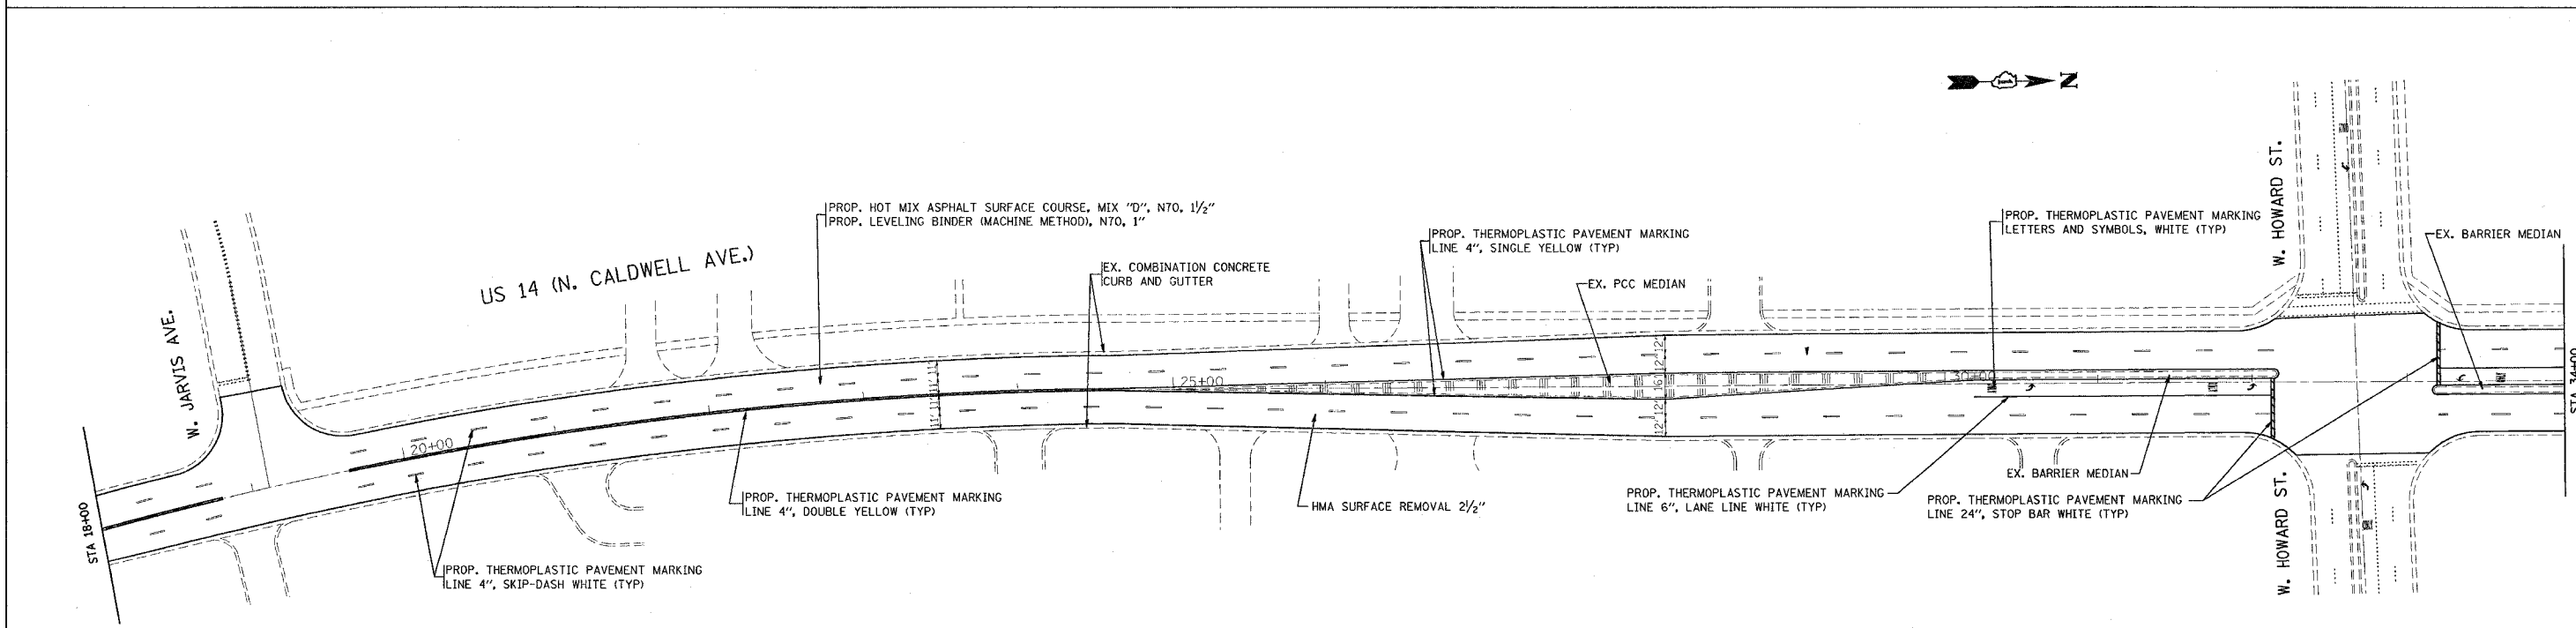


F.A.P. RTE.	SECTION	COUNTY	TOTAL SHEETS	SHEET NO.
376	2007-026 RS	COOK	22	5
STA.		TO STA.		
FED. ROAD DIST. NO.	ILLINOIS	FED. AID PROJECT		

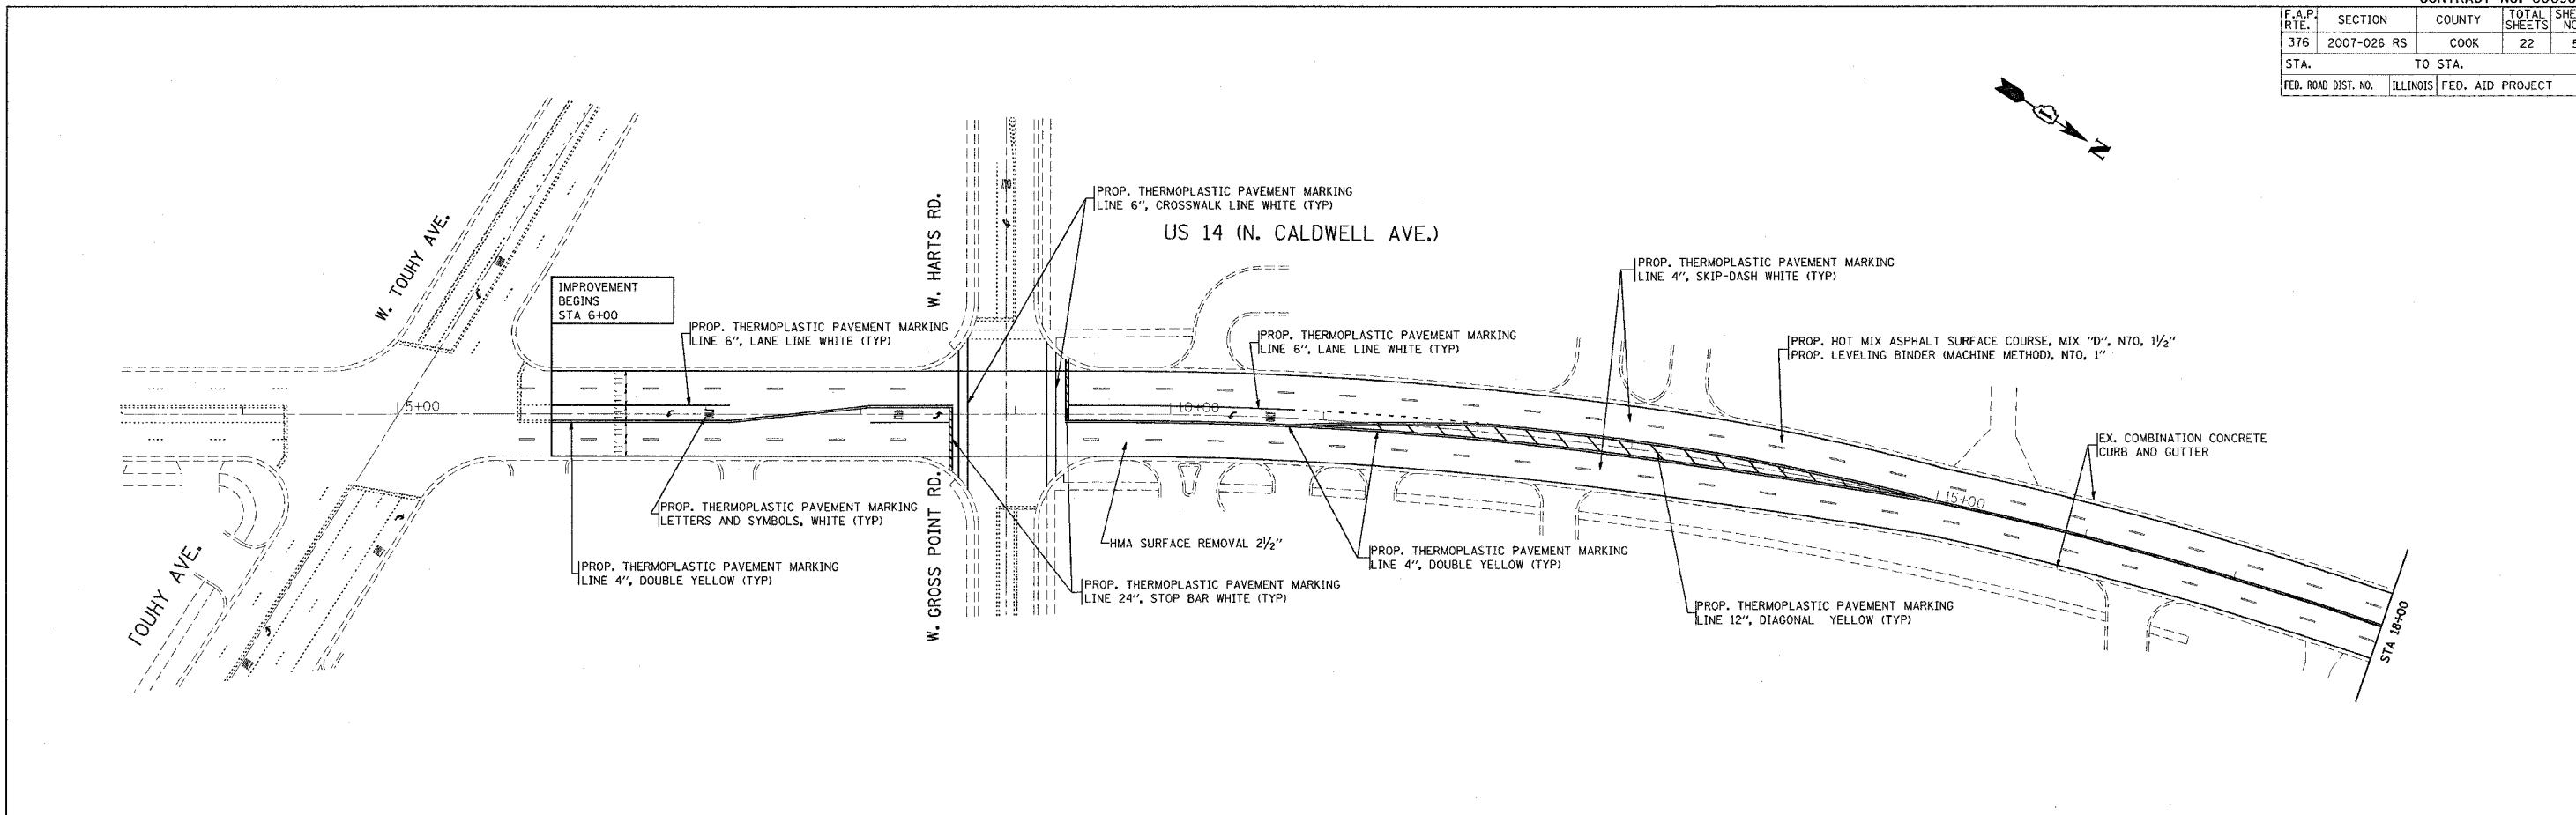

PLOT DATE = 4/12/2007
 PLOT SCALE = 80.0000' / IN.
 USER NAME = mdsjja

REVISIONS	
NAME	DATE

ILLINOIS DEPARTMENT OF TRANSPORTATION

**US 14 (CALDWELL AVE).
 IL 43 (WAUKEGAN RD.) TO TOUHY AVE.
 ROADWAY PLAN**

SCALE: VERT. _____
 HORIZ. _____
 DATE _____

DRAWN BY _____
 CHECKED BY _____