
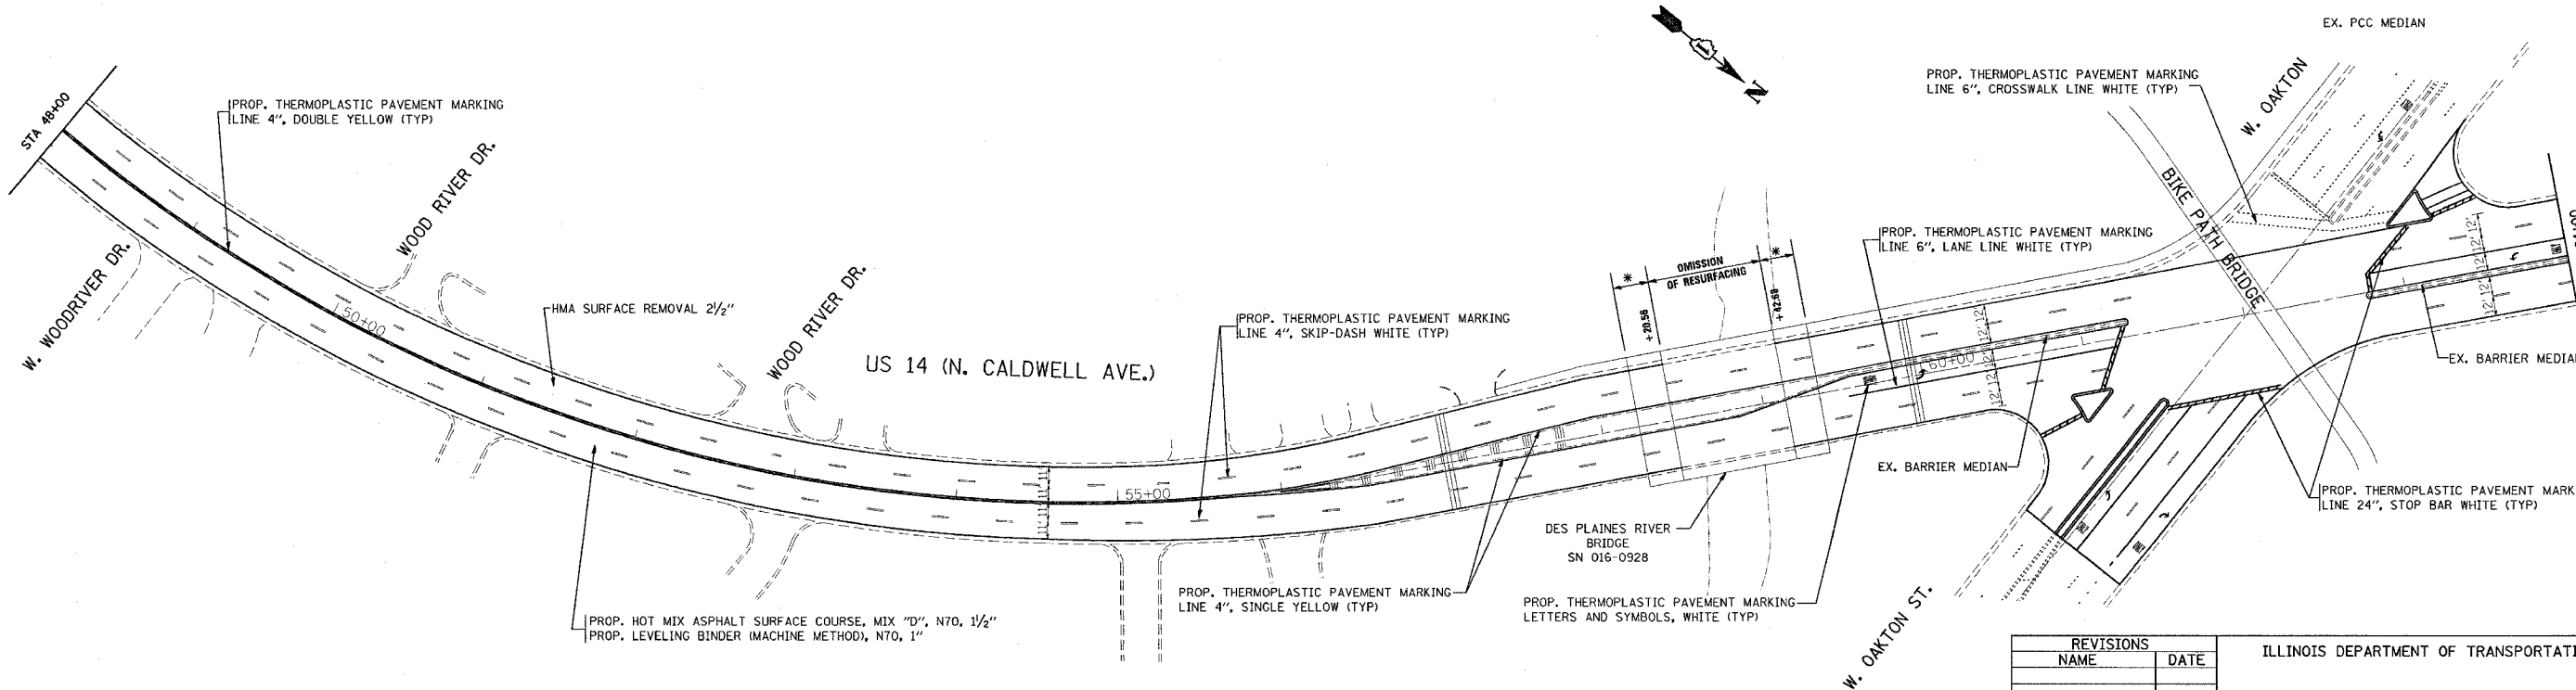


F.A.P. RTE.	SECTION	COUNTY	TOTAL SHEETS	SHEET NO.
376	2007-026 RS	COOK	22	6
STA.		TO STA.		
FED. ROAD DIST. NO.	ILLINOIS	FED. AID PROJECT		

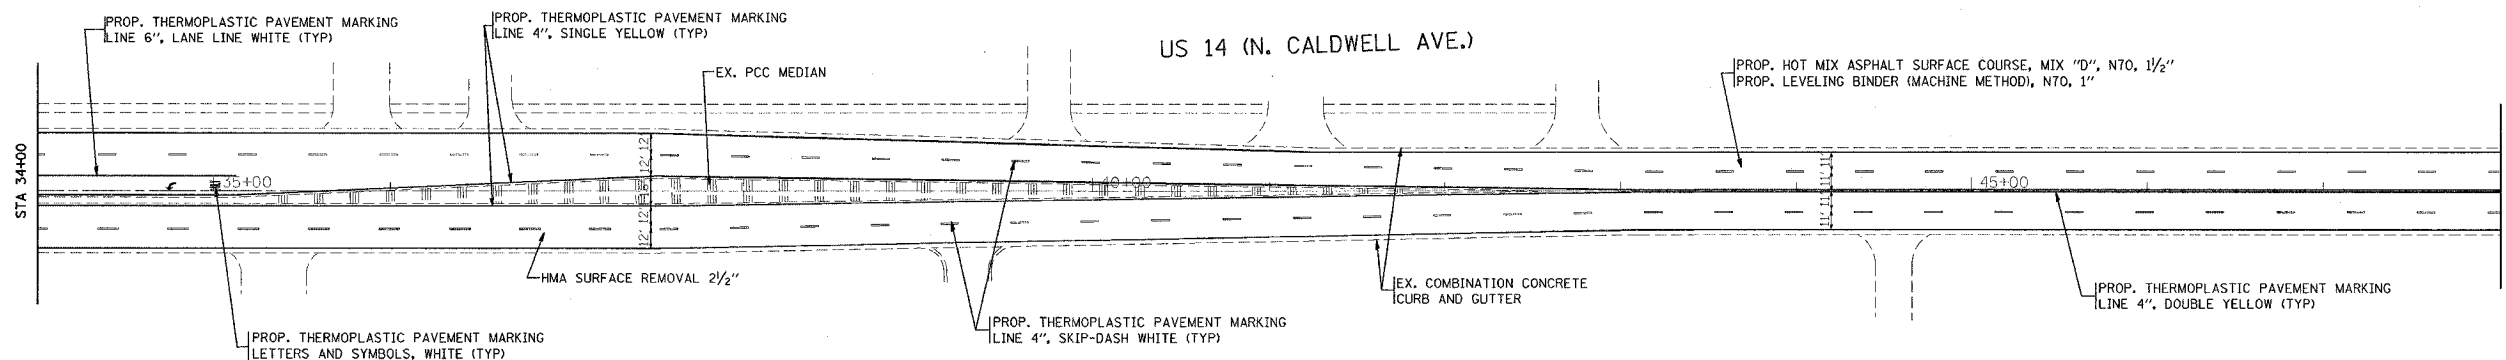

* 20' BRIDGE APPROACH PAVEMENTS
 HMA SURFACE REMOVAL 1 1/2"
 PROP. HMA SURFACE COURSE, MIX "D", N70, 1 1/2"

REVISIONS	
NAME	DATE

ILLINOIS DEPARTMENT OF TRANSPORTATION

**US 14 (CALDWELL AVE).
 IL 43 (WAUKEGAN RD.) TO TOUHY AVE.
 ROADWAY PLAN**

SCALE: VERT.
 HORIZ.
 DATE

DRAWN BY
 CHECKED BY