
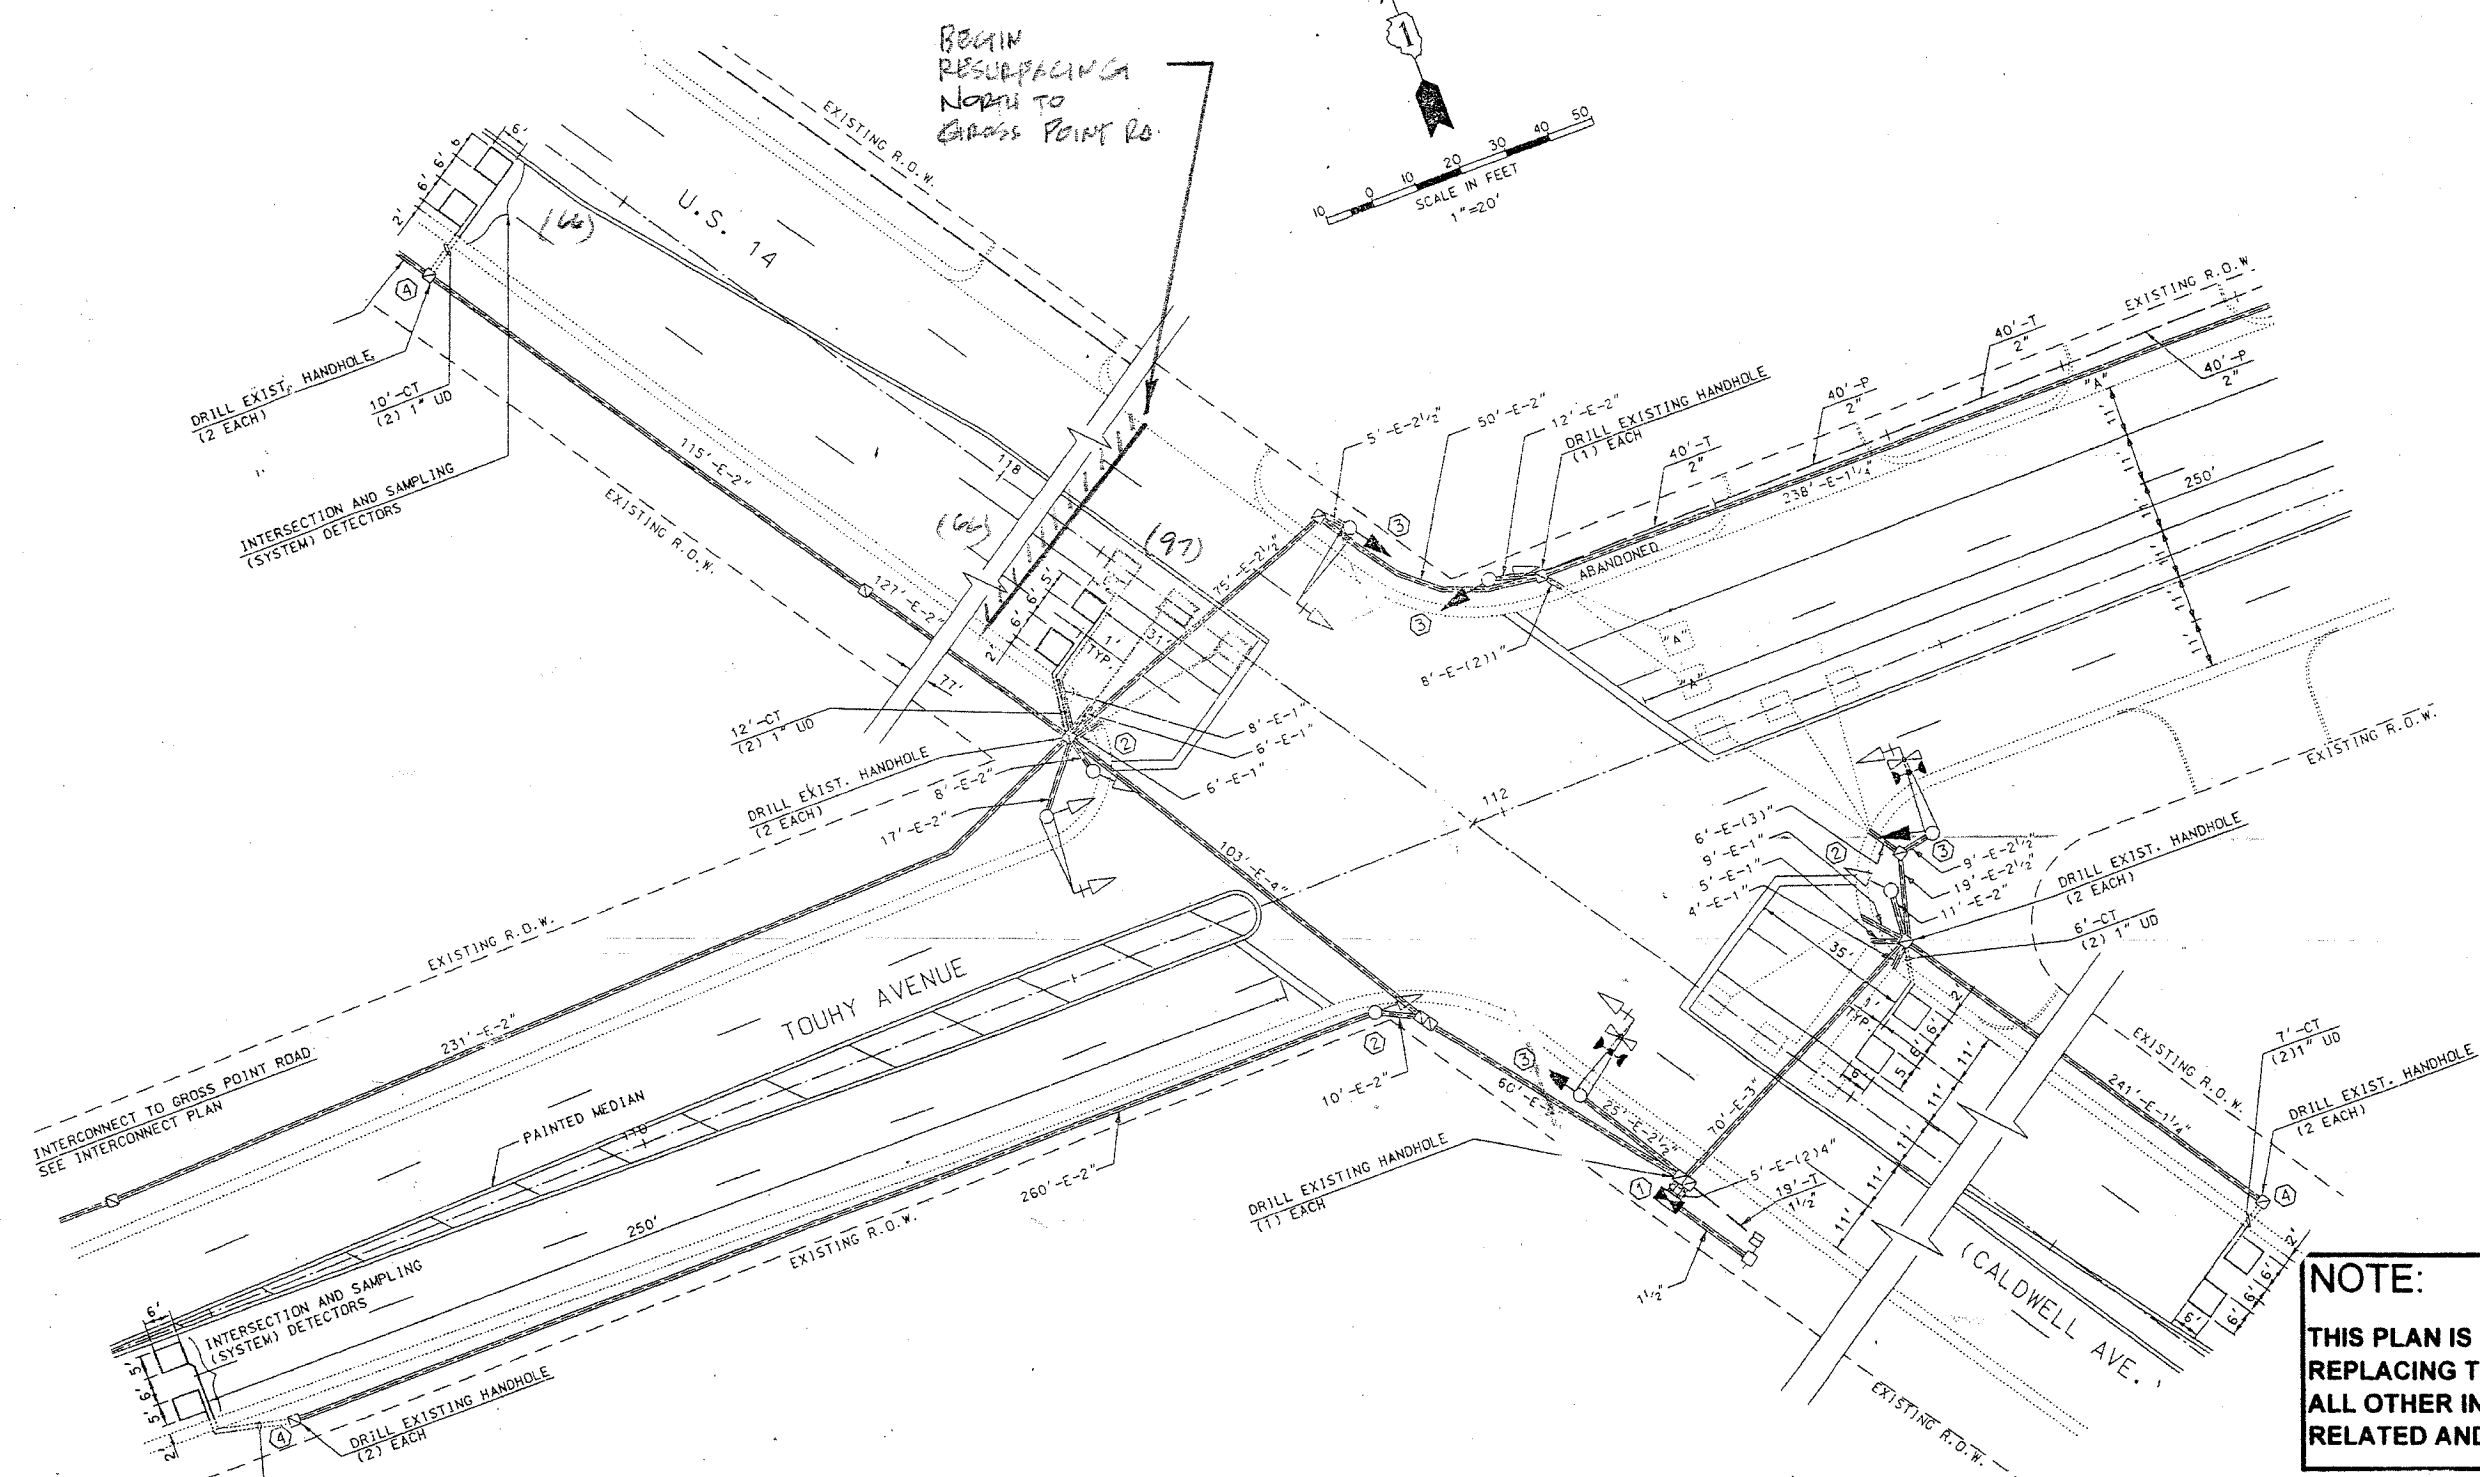


STATE	SECTION	COUNTY	TOTAL SHEETS	SHEET NO.
376	2007-02&RS	COOK	22	9
STA.		TO STA.		
FED. ROAD DIST NO 7		ILLINOIS	FED AID PROJECT	

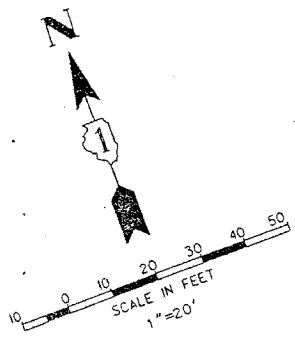

**NOTE:**  
 THIS PLAN IS FOR THE PURPOSE OF REPLACING THE DETECTOR LOOPS ONLY. ALL OTHER INFORMATION SHOWN IS NOT RELATED AND WILL BE DISREGARDED.

**REPLACE ALL DETECTOR LOOPS AS SHOWN**  
 (WITHIN THE RESURFACING LIMITS)

CODE NO.	QUANTITY	UNIT	ITEM
86600600	66	Foot	Detector Loop Replacement

REVISIONS	
NAME	DATE

ILLINOIS DEPARTMENT OF TRANSPORTATION  
**DETECTOR LOOP REPLACEMENT**

U.S. RTE. 14 (CALDWELL) @ TOUHY

SCALE: NONE  
 DATE: MAR. 2007

DRAWN BY: JHE  
 DESIGNED BY: JHE  
 CHECKED BY: DAD.