


PLAN SHEET	SECTION	COUNTY	TOTAL SHEETS	SHEET NO.
376	2007-026RS	COOK	22	10
STA.		TO STA.		
FED. ROAD DIST NO. 7		ILLINOIS		FED. AID PROJECT

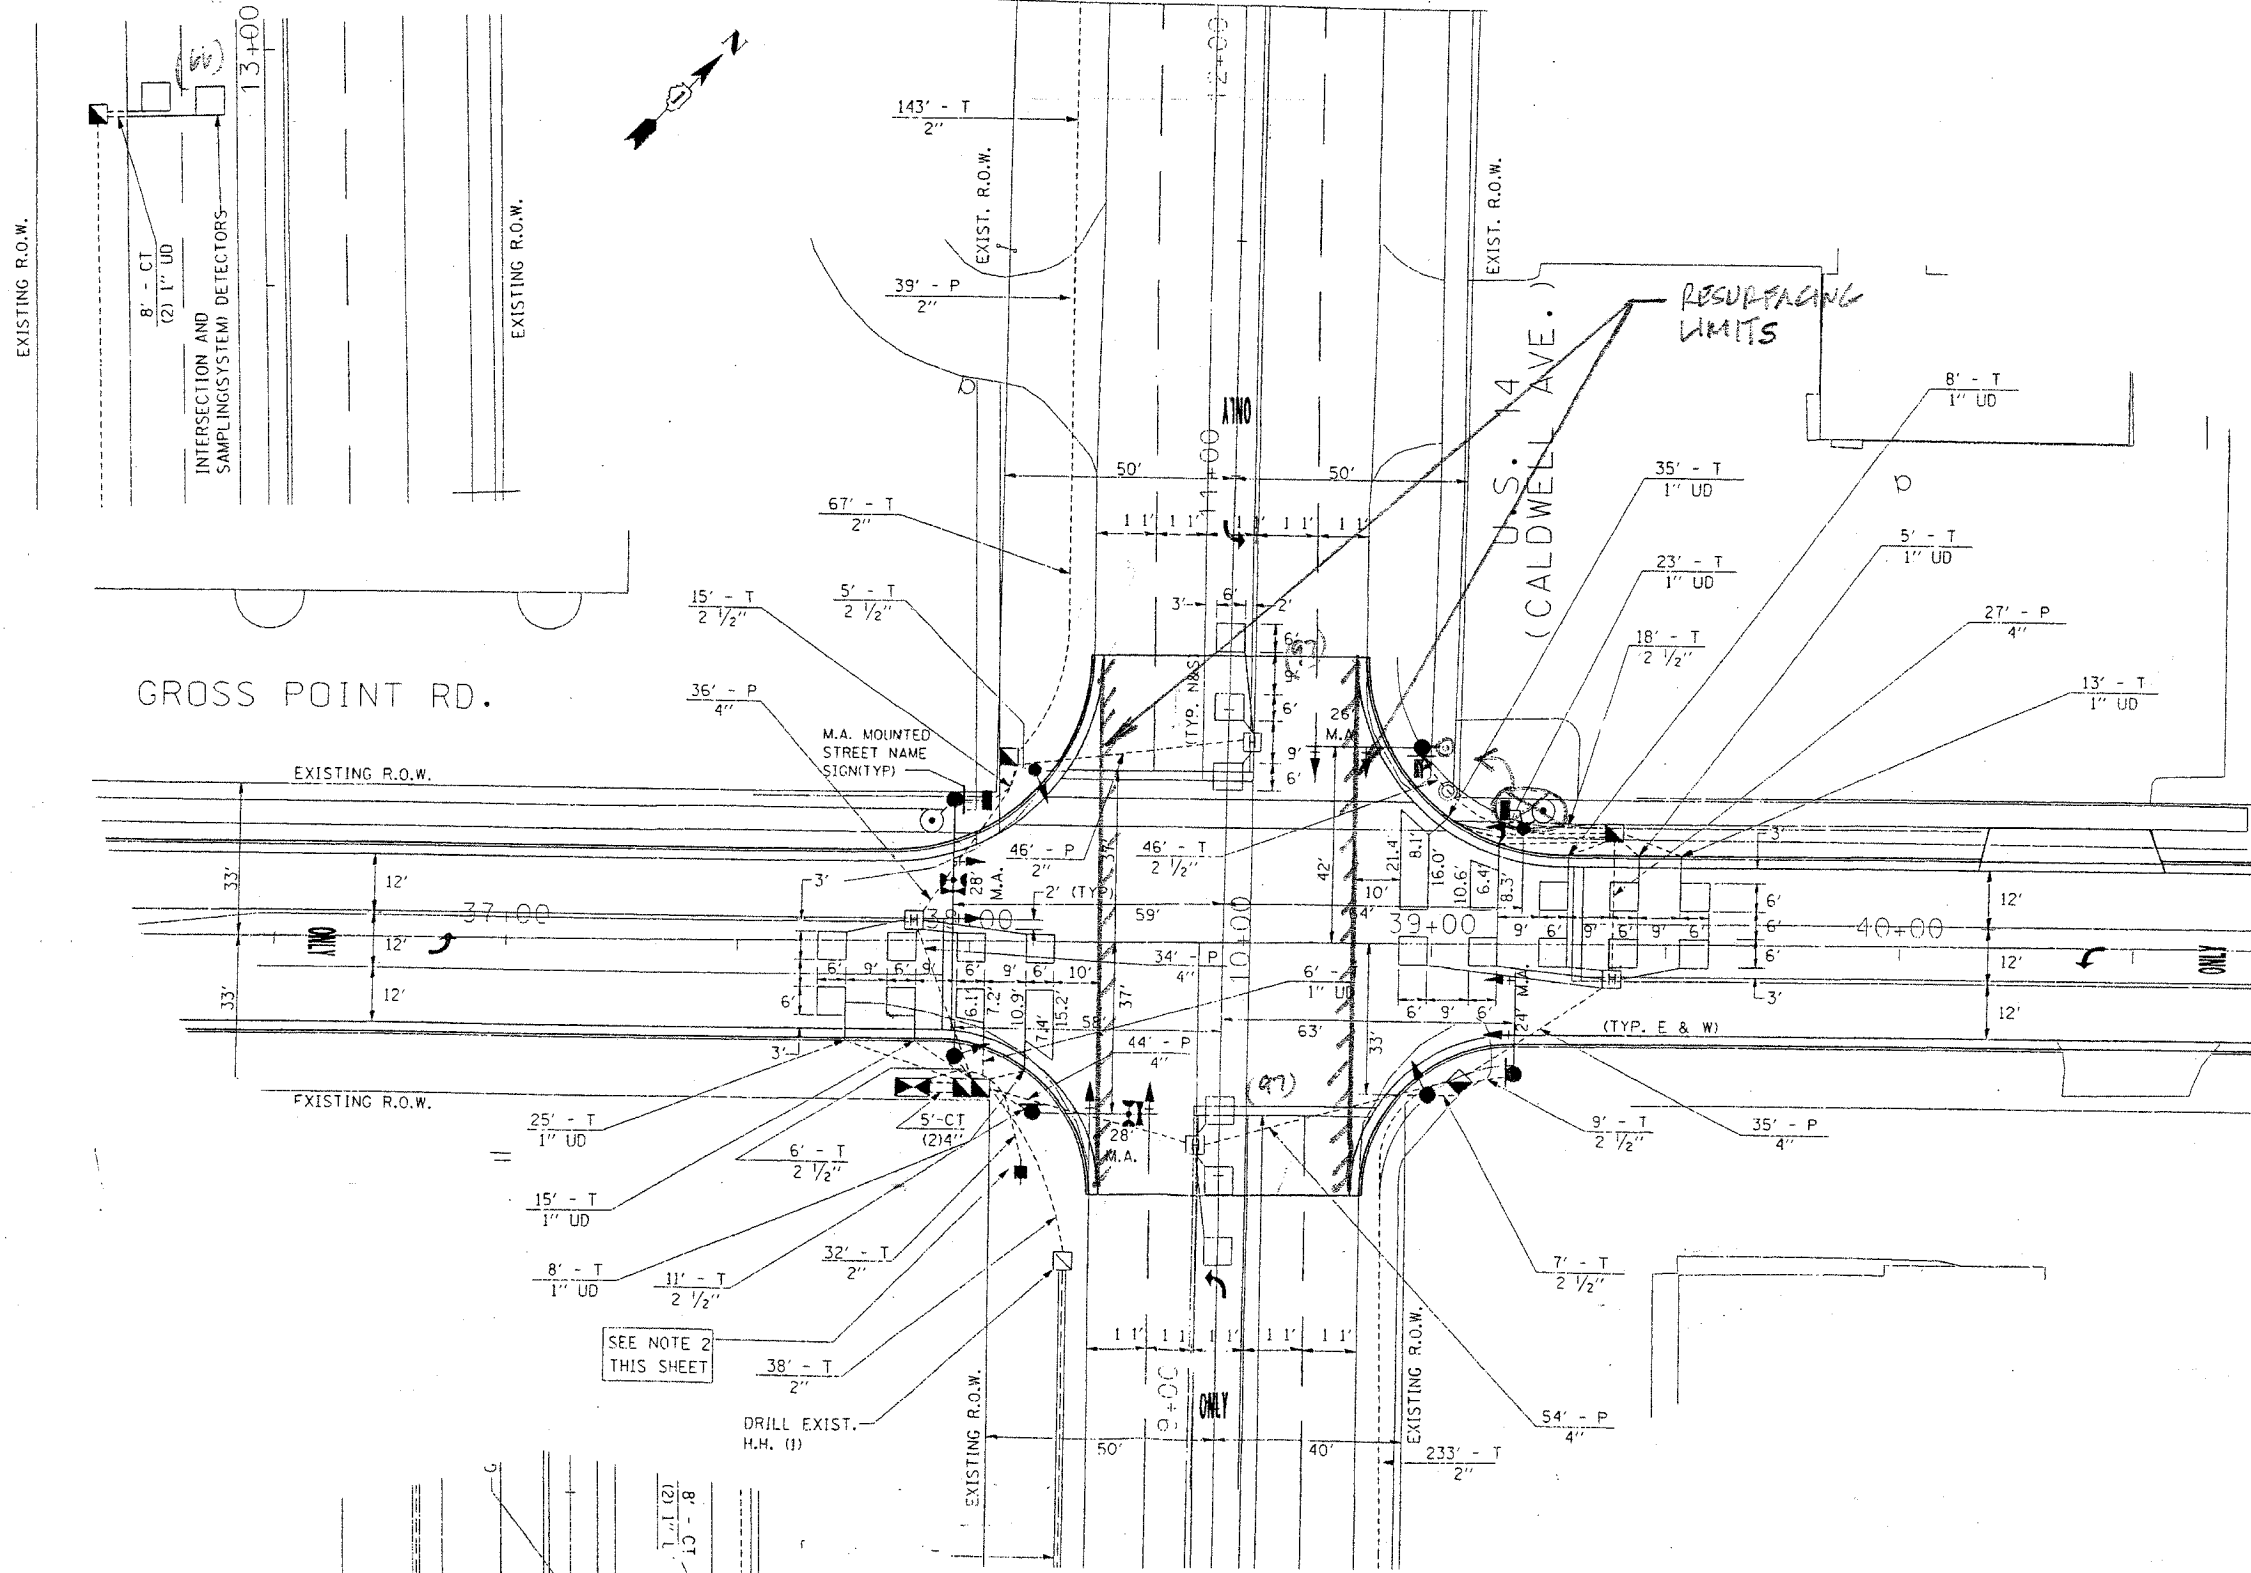

NOTE:
 THIS PLAN IS FOR THE PURPOSE OF REPLACING THE DETECTOR LOOPS ONLY. ALL OTHER INFORMATION SHOWN IS NOT RELATED AND WILL BE DISREGARDED.

REPLACE ALL DETECTOR LOOPS AS SHOWN
 (WITHIN THE RESURFACING LIMITS)

CODE NO.	QUANTITY	UNIT	ITEM
86600600	320	Foot	Detector Loop Replacement

REVISIONS	
NAME	DATE

ILLINOIS DEPARTMENT OF TRANSPORTATION

DETECTOR LOOP REPLACEMENT

U.S. RTE. 14 @ GROSS POINT RD.

SCALE: NONE
 DATE: MAR. 07

DRAWN BY: JHE
 DESIGNED BY: JHE
 CHECKED BY: D.A.D.

SEE NOTE 2 THIS SHEET

