


SECTION	COUNTY	TOTAL SHEETS	SHEET NO.
336-2067-026-05	COOK	22	12

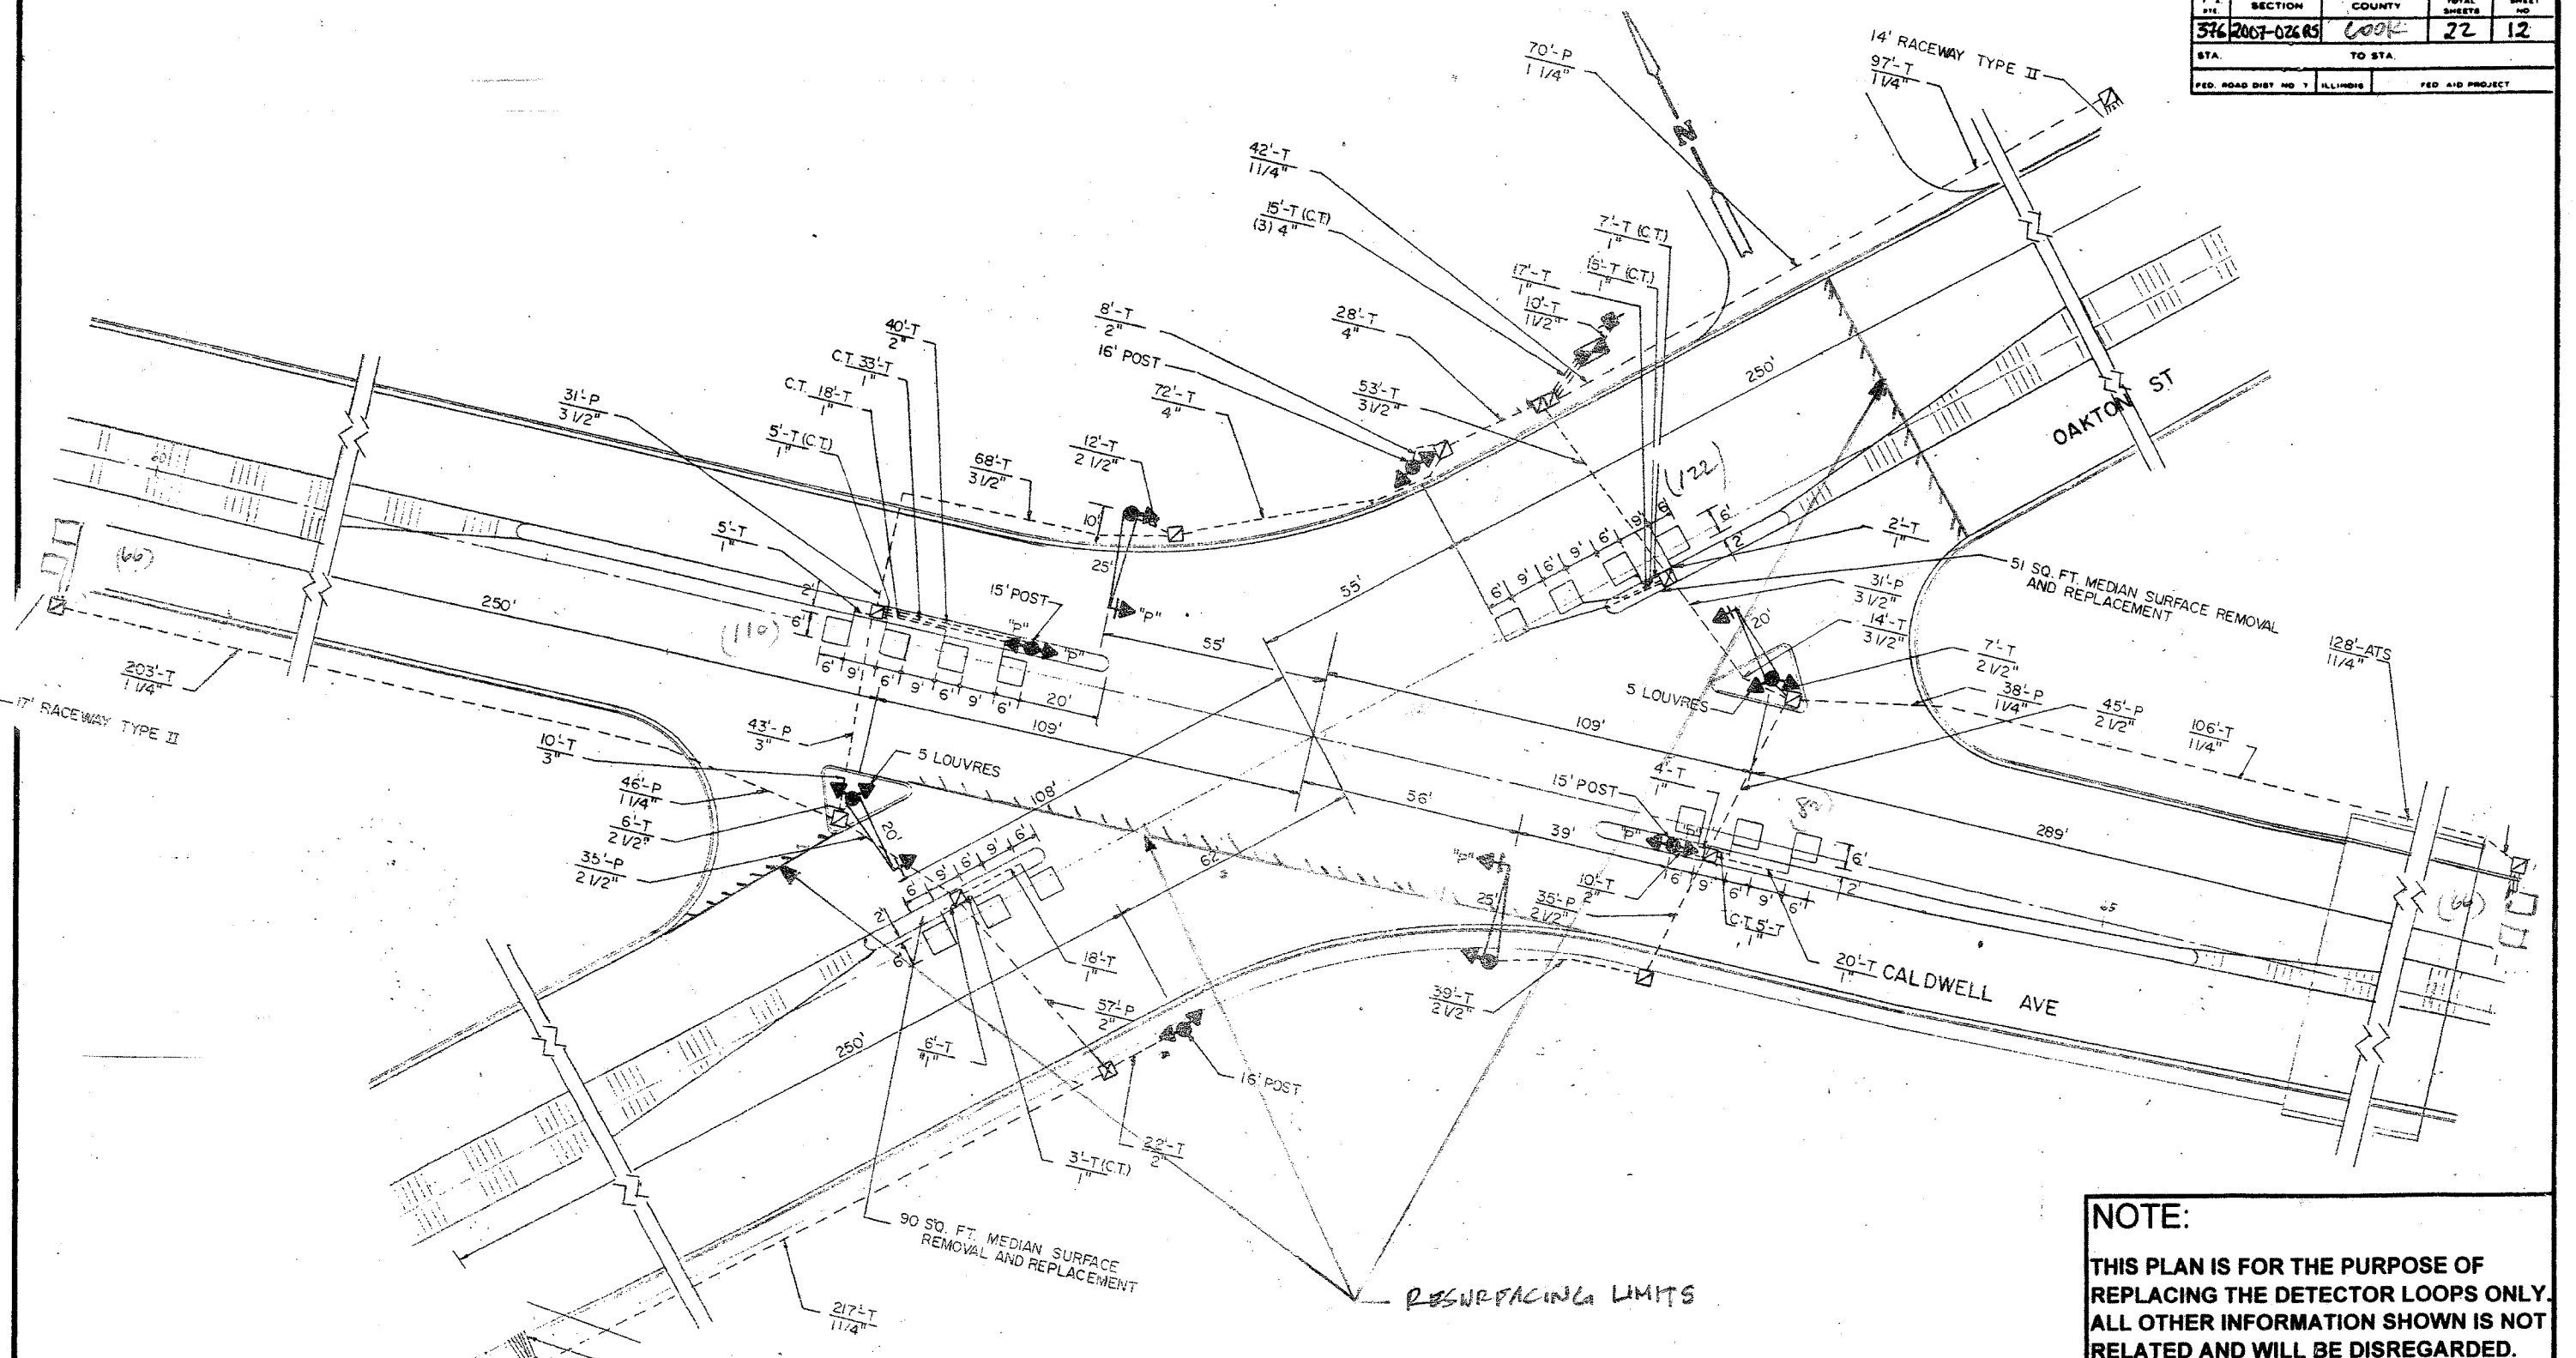

**NOTE:**  
 THIS PLAN IS FOR THE PURPOSE OF REPLACING THE DETECTOR LOOPS ONLY. ALL OTHER INFORMATION SHOWN IS NOT RELATED AND WILL BE DISREGARDED.

**REPLACE ALL DETECTOR LOOPS AS SHOWN**  
 (WITHIN THE RESURFACING LIMITS)

CODE NO.	QUANTITY	UNIT	ITEM
86600600	446	Foot	Detector Loop Replacement

REVISIONS	
NAME	DATE

ILLINOIS DEPARTMENT OF TRANSPORTATION  
**DETECTOR LOOP REPLACEMENT**  
 U.S. ROUTE 14 @ OAKTON ST.  
 SCALE: AS SHOWN  
 DATE: MAR. 07  
 DRAWN BY: JHE  
 DESIGNED BY: JHE  
 CHECKED BY: D.A.D.