
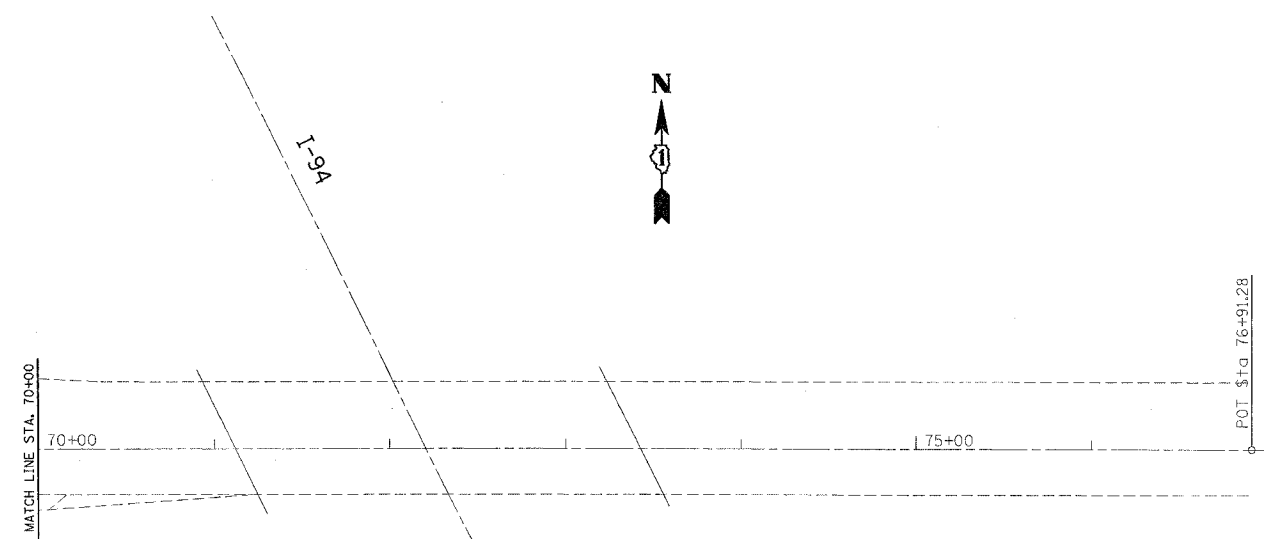


F.A.P. RTE.	SECTION	COUNTY	TOTAL SHEETS	SHEET NO.
305	2007-028 RS	COOK	23	8
STA.		TO STA.		
FED. ROAD DIST. NO.	ILLINOIS	FED. AID PROJECT		

EXIST. CURVE E. WILL-4  
 PI STA. = 61+91.74  
 $\Delta = 1^\circ 47' 49''$  (RT)  
 $D = 0^\circ 17' 30''$   
 $R = 19,641.84'$   
 $T = 308.03'$   
 $L = 616.01'$   
 $E = 2.42'$   
 $e =$   
 $T.R. =$   
 $S.E. RUN =$   
 $P.C. STA. = 58+83.71$   
 $P.T. STA. = 64+99.72$

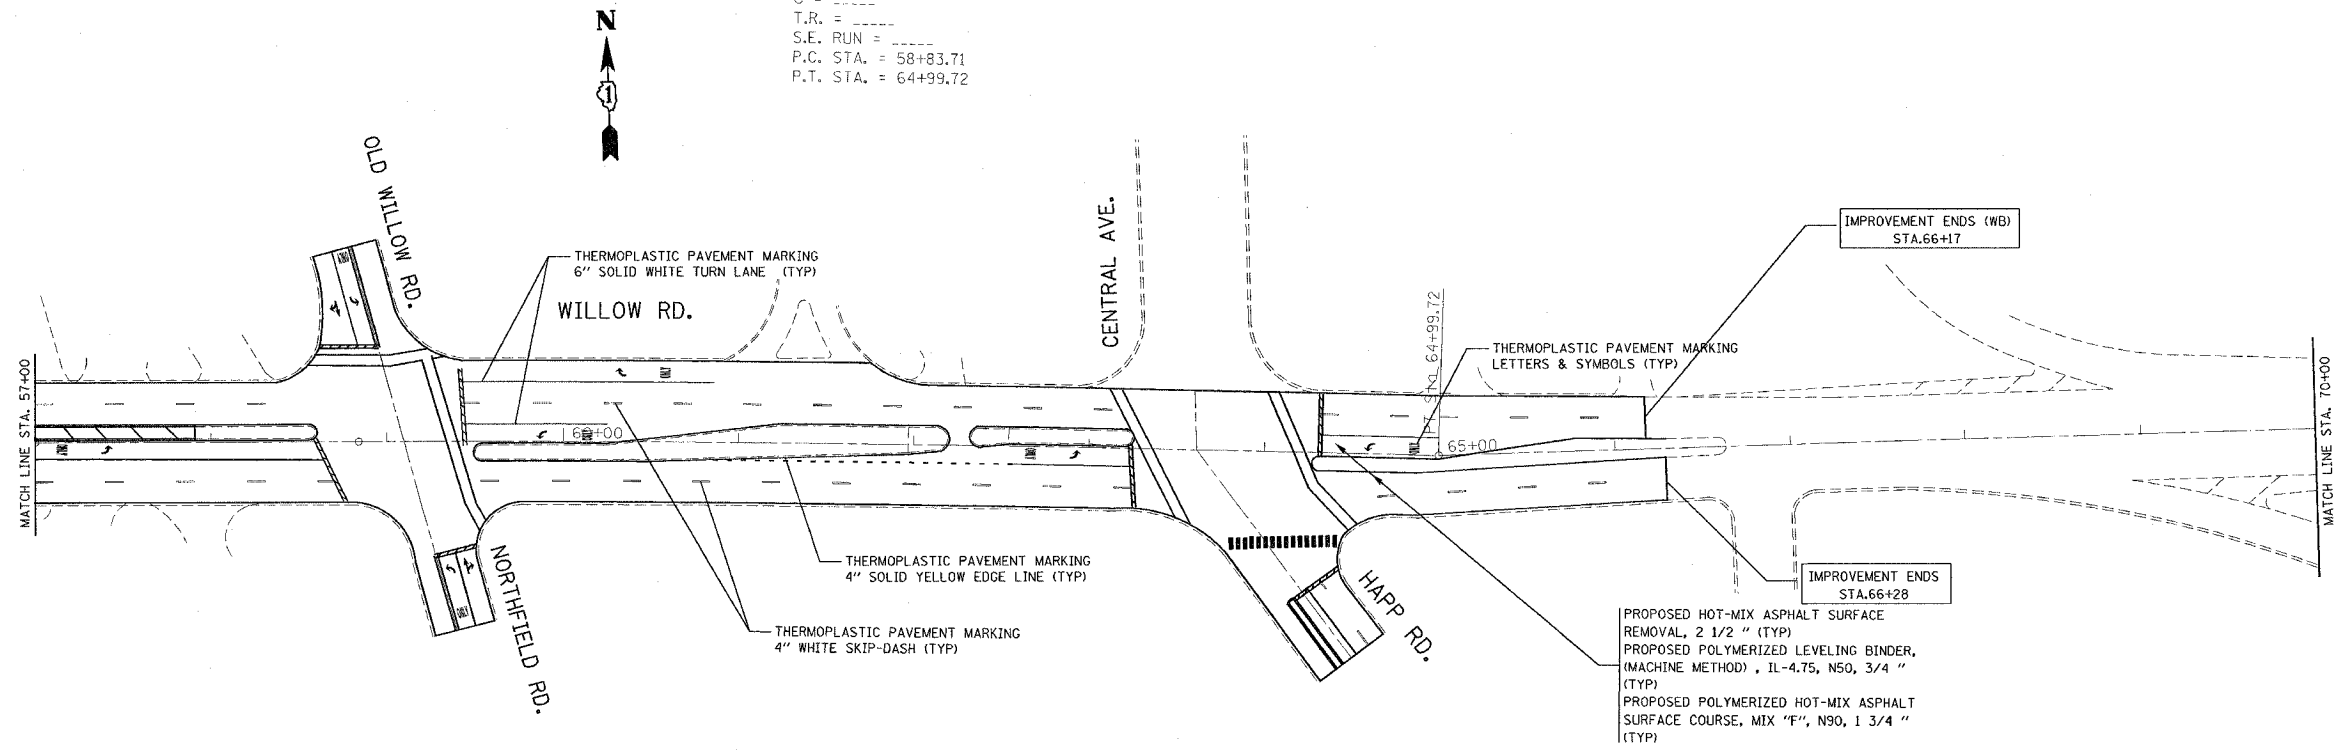

PLOT DATE = 4/12/2007  
 PLOT SCALE = 1/4" = 100'  
 USER NAME = guillemefp

REVISIONS	
NAME	DATE

ILLINOIS DEPARTMENT OF TRANSPORTATION  
**ROADWAY PLAN**  
**WILLOW RD.**  
**W/O SUNSET RIDGE RD TO I-94**

SCALE: VERT. 1"=50'  
 DATE 4/12/2007

DRAWN BY  
 CHECKED BY