



\*REF-10002  
\*REF-pp02

CONTRACT NO. 62719

F.A.P. RTE.	SECTION	COUNTY	TOTAL SHEETS	SHEET NO.
344	3034N-1	COOK	71	13
STA.		TO STA.		
FED. ROAD DIST. NO.		ILLINOIS	FED. AID PROJECT	

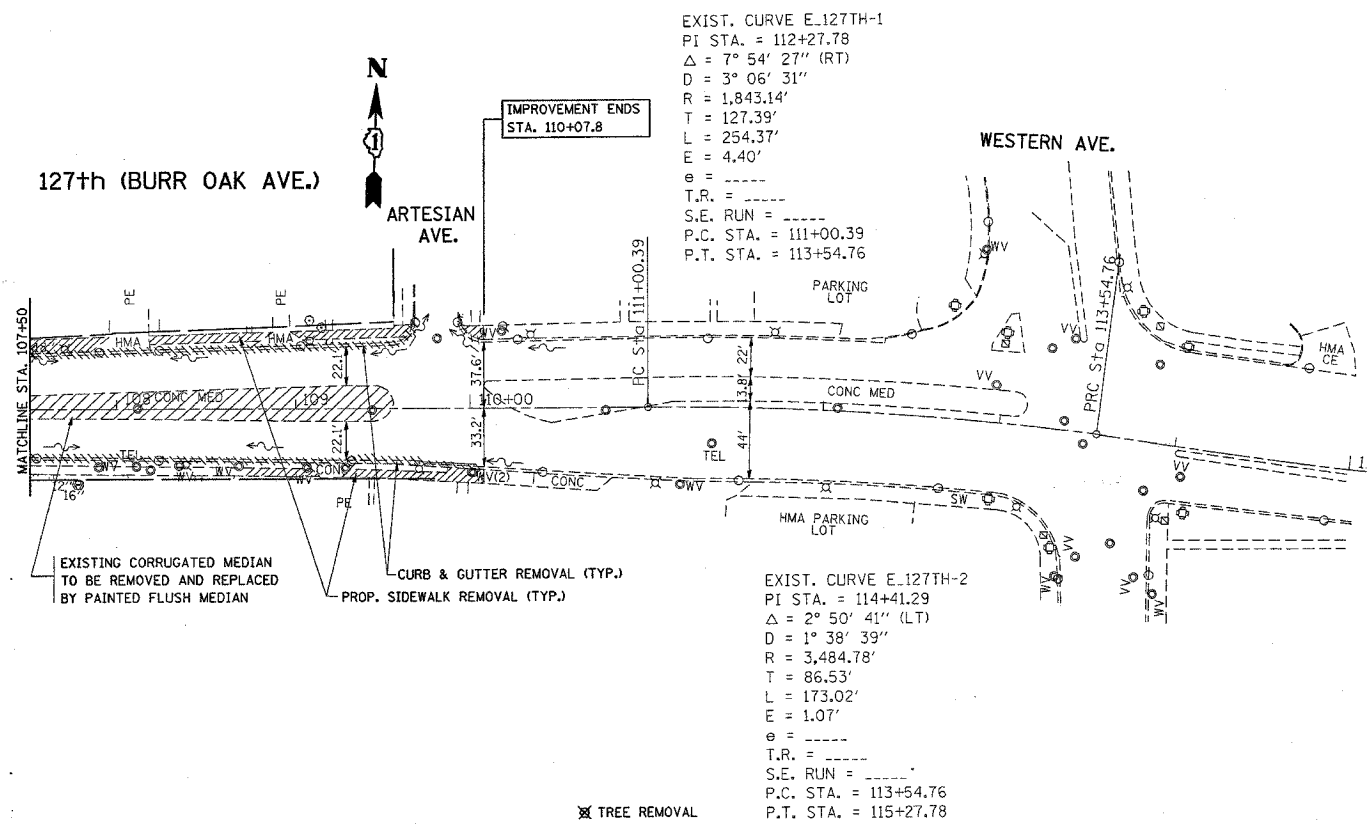

EXISTING

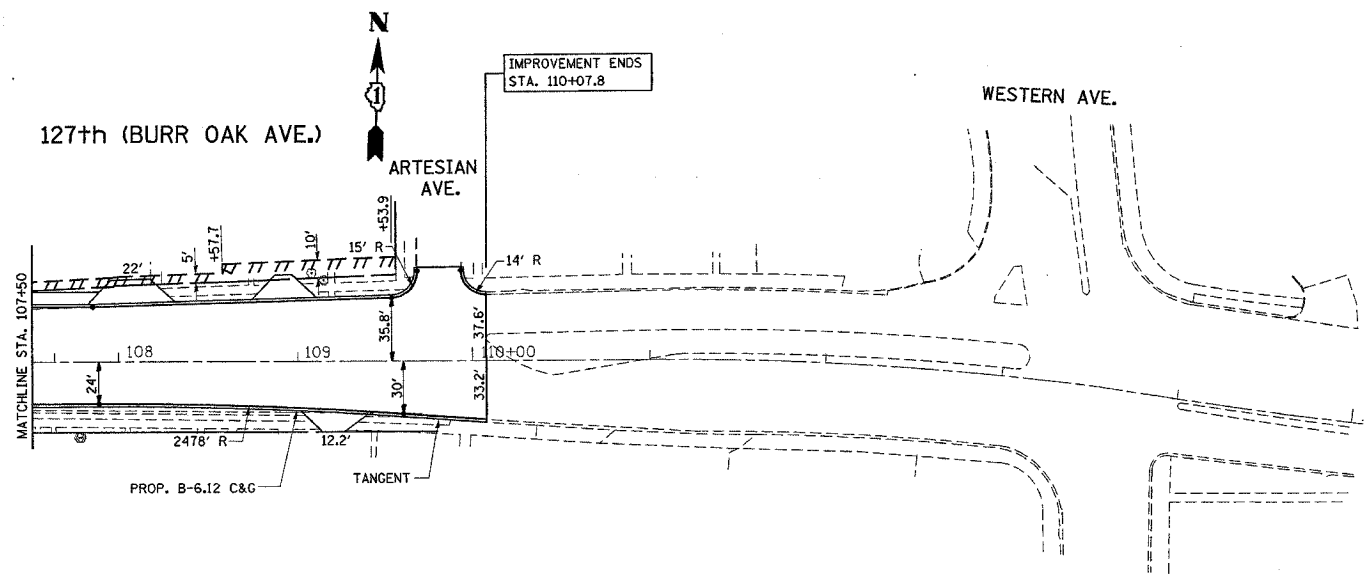

PROPOSED

REVISIONS	
NAME	DATE

ILLINOIS DEPARTMENT OF TRANSPORTATION

ROADWAY PLANS

SCALE: VERT. 1"=50'  
HORIZ. 1"=50'

DATE 1/3/2007

DRAWN BY  
CHECKED BY

1/3/2007  
c:\p0\files\p000403\sh\_r.dwg  
dr/hokas