


F.A.P. RTE.	SECTION	COUNTY	TOTAL SHEETS	SHEET NO.
344	3034N-1	COOK	71	20
STA. 18+42.9		TO STA. 21+64		
FED. ROAD DIST. NO. 1 ILLINOIS FED. AID PROJECT				

PLAN	SURVEYED	DATE
NO.	BY	
NO.	BY	
NO.	BY	

PROFILE	SURVEYED	DATE
NO.	BY	
NO.	BY	
NO.	BY	

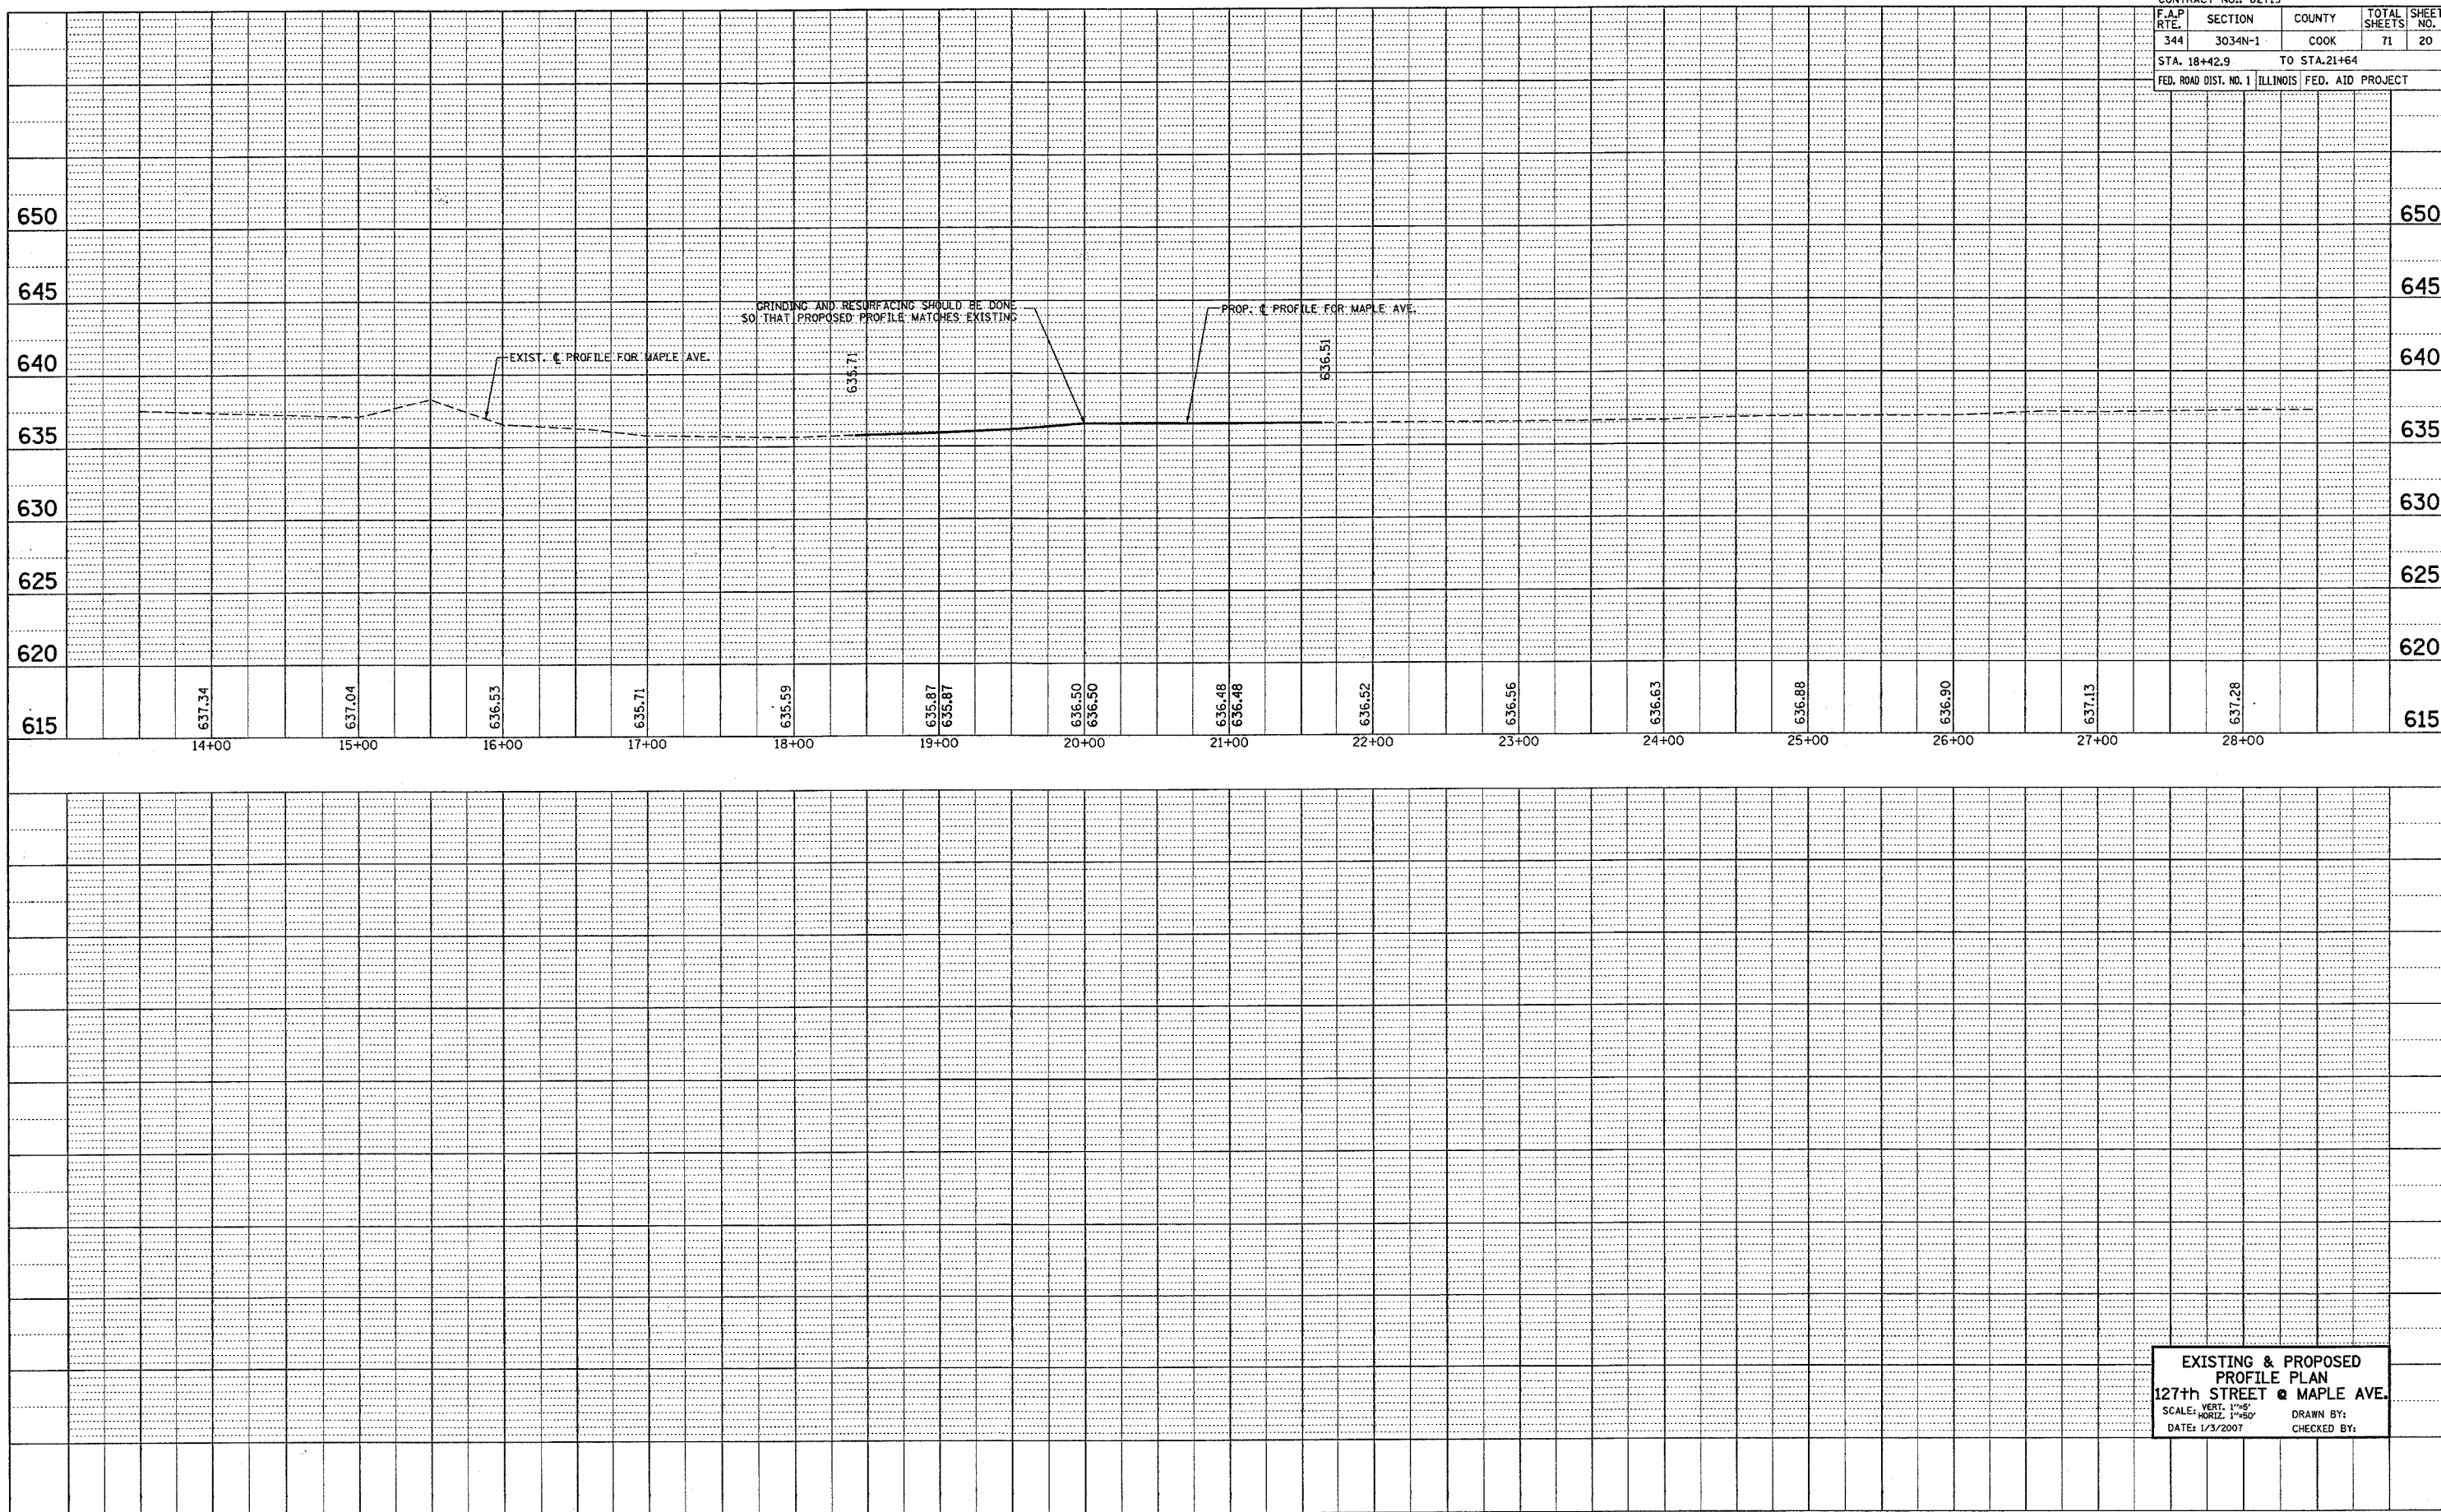

EXISTING & PROPOSED  
 PROFILE PLAN  
 127th STREET @ MAPLE AVE.  
 SCALE: VERT. 1"=5'  
 HORIZ. 1"=50'  
 DATE: 1/3/2007  
 DRAWN BY: \_\_\_\_\_  
 CHECKED BY: \_\_\_\_\_