
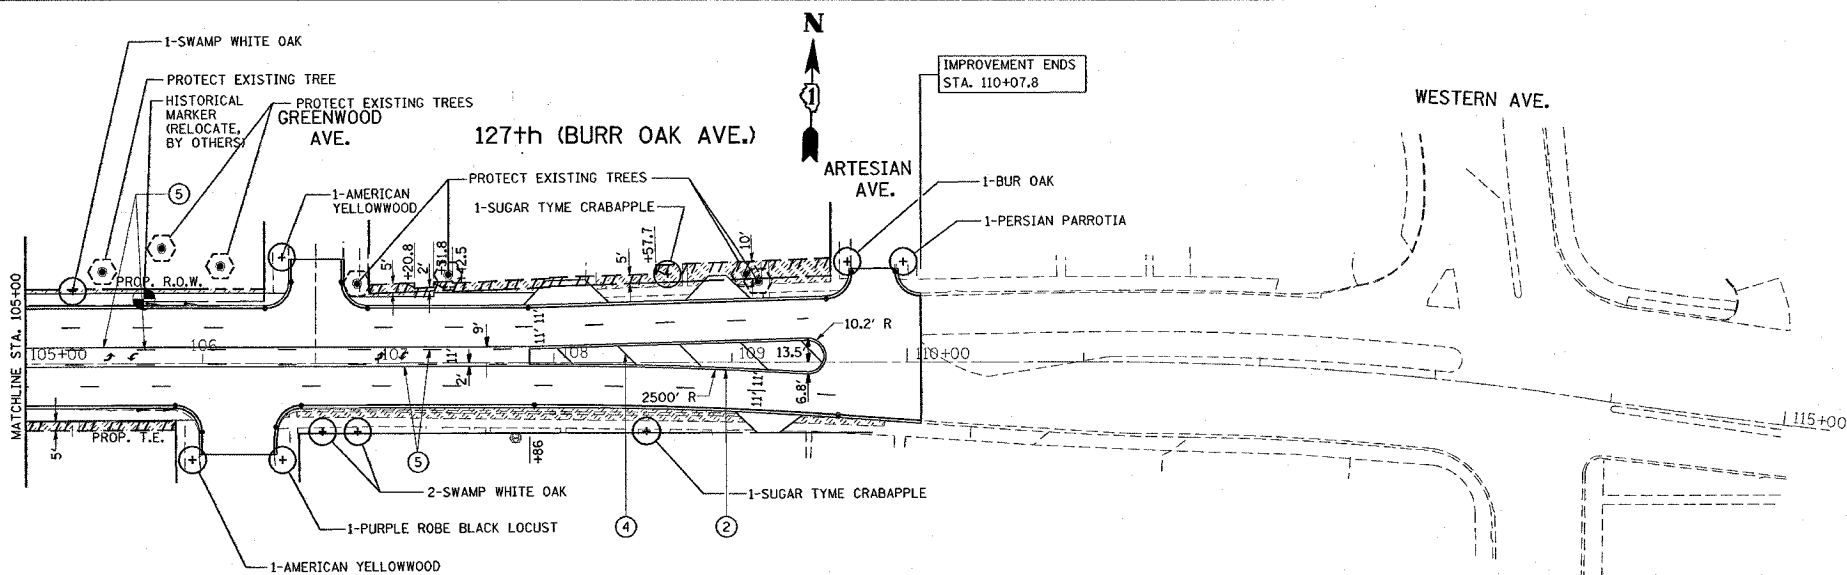


F.A.P. RTE.	SECTION	COUNTY	TOTAL SHEETS	SHEET NO.
344	3034N-1	COOK	71	25
STA.		TO STA.		
FED. ROAD DIST. NO.		ILLINOIS	FED. AID PROJECT	

LEGEND

- PR SHADE TREE
- PR EVERGREEN TREE
- TREE TRUNK PROTECTION

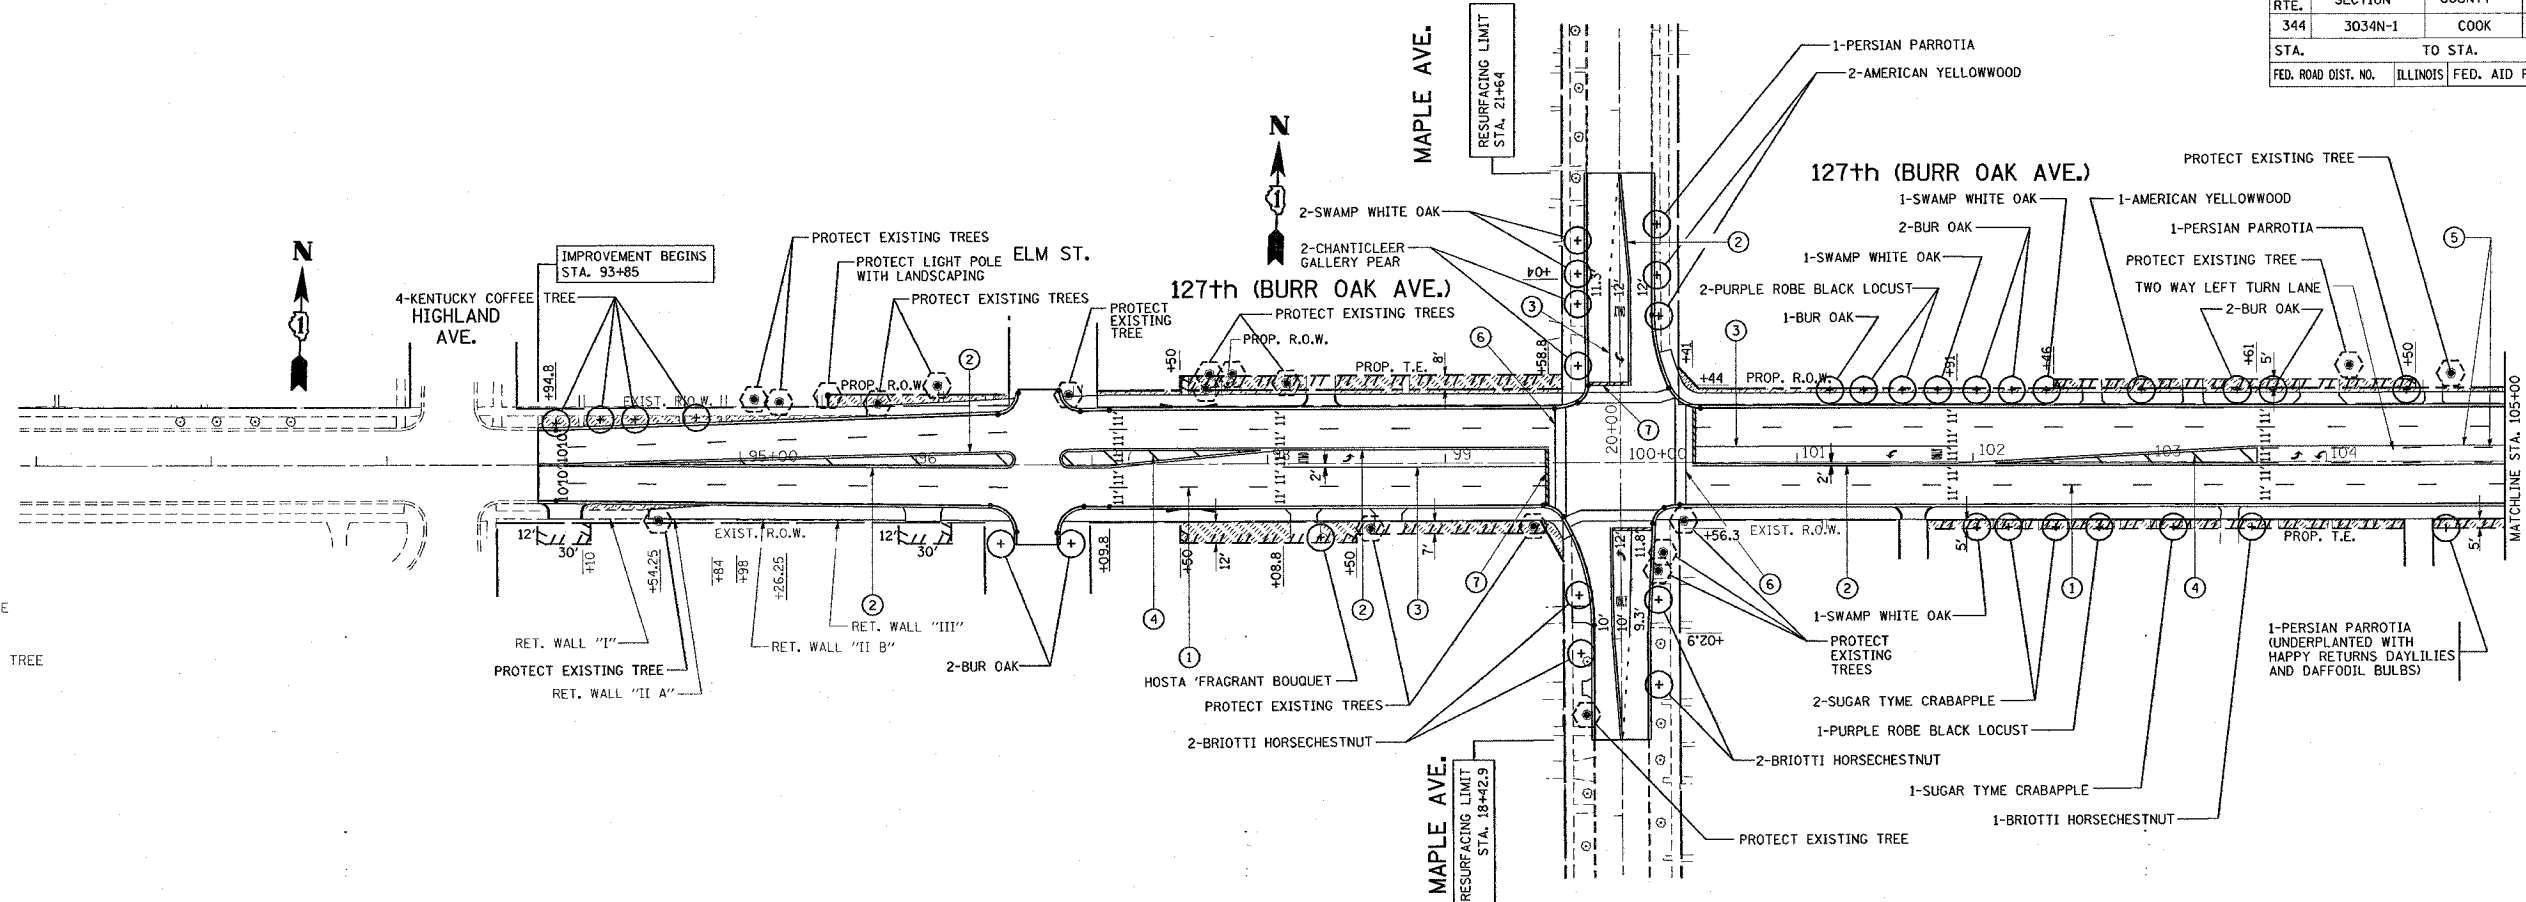

LEGEND

- ① PROPOSED THERMOPLASTIC PAVEMENT MARKING LINE 4" SKIP DASH WHITE (10' DASH, 30' SKIP), (TYP.)
- ② PROPOSED THERMOPLASTIC PAVEMENT MARKING 4" DOUBLE YELLOW SOLID LINE AT 11" C-C, (TYP.)
- ③ PROPOSED THERMOPLASTIC PAVEMENT MARKING LINE 6" SOLID WHITE (TYP.)
- ④ PROPOSED THERMOPLASTIC PAVEMENT MARKING LINE 12" SOLID YELLOW DIAGONALS.
- ⑤ PROPOSED THERMOPLASTIC PAVEMENT MARKING LINE 4" YELLOW TWO WAY LEFT TURN MARKING.
- ⑥ PROPOSED THERMOPLASTIC PAVEMENT MARKING LINE 6" WHITE AT 6' APART (CROSS WALK).
- ⑦ PROPOSED THERMOPLASTIC PAVEMENT MARKING LINE 24" SOLID WHITE (STOP BAR).

* ALL PAVEMENT MARKING AS PER DISTRICT ONE TYPICAL PAVEMENT MARKINGS.

SCHEDULE OF LANDSCAPE ITEMS 127TH STREET (BUR OAK AVENUE) @ MAPLE AVENUE

ITEM	COMMON NAME	SIZE	UNIT	TOTAL
TREES				
AESCULUS X CARNEA 'BRIOTI'	AESCULUS X CARNEA 'BRIOTI'	2" CALIPER	EACH	5
CLADRASTUS KENTUCKEA	AMERICAN YELLOWWOOD	2" CALIPER	EACH	5
GYMNOCLADUS DIOICUS	KENTUCKY COFFEETREE	2" CALIPER	EACH	4
MALUS SUTYZAN	SUGAR TYME CRABAPPLE	2" CALIPER	EACH	5
PARROTIA PERSICA	PERSIAN PARROTTIA	2 1/2" CALIPER	EACH	4
PYRUS CALLERYANA CHANTICLEER	CHANTICLEER CALLERY PEAR	2" CALIPER	EACH	2
QUERCUS BICOLOR	SWAMP WHITE OAK	2" CALIPER	EACH	8
QUERCUS MACROCARPA	BUR OAK	2" CALIPER	EACH	8
ROBINIA PSEUDOACACIA PURPLE ROBE	PURPLE ROBE BLACK LOCUST	2" CALIPER	EACH	4

ITEM	COMMON NAME	SIZE	UNIT	TOTAL
PERENNIAL PLANTS, GALLON POTS				
HEMEROCALLIS 'HAPPY RETURNS'	HAPPY RETURNS DAYLILY	1 GAL	UNIT	0.9
HOSTA 'FRAGRANT BOUQUET'	FRAGRANT BOUQUET HOSTA	1 GAL	UNIT	0.1
PERENNIAL PLANTS, NARCISSUS				
NARCISSUS 'BIRMA'	BIRMA DAFFODIL	TOP SIZE	UNIT	0.35
NARCISSUS 'BILLY GRAHAM'	BILLY GRAHAM DAFFODIL	TOP SIZE	UNIT	0.35
NARCISSUS 'CHEERFULNESS'	CHEERFULNESS DAFFODIL	TOP SIZE	UNIT	0.3

REVISIONS	
NAME	DATE

ILLINOIS DEPARTMENT OF TRANSPORTATION
127TH STREET AT MAPLE AVENUE
PROPOSED PAVEMENT MARKING
AND LANDSCAPING PLAN

SCALE: 1"=50'
DATE: 4/13/2007

DRAWN BY
CHECKED BY