
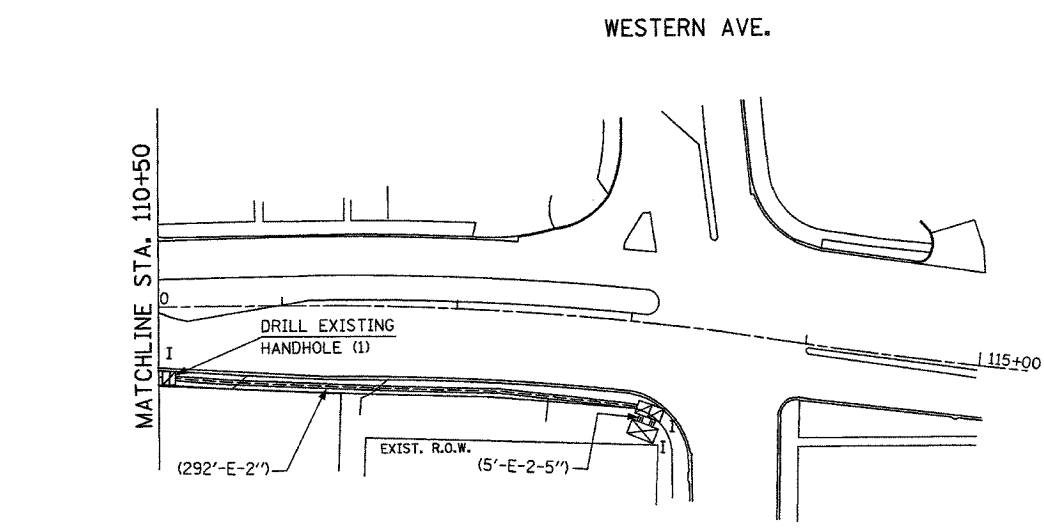


F.A.J. RTE.	SECTION	COUNTY	TOTAL SHEETS	SHEET NO
344	3034N-1	COOK	71	30
STA.		TO STA.		
FED. ROAD DIST. NO.		ILLINOIS	FED. AID PROJECT	

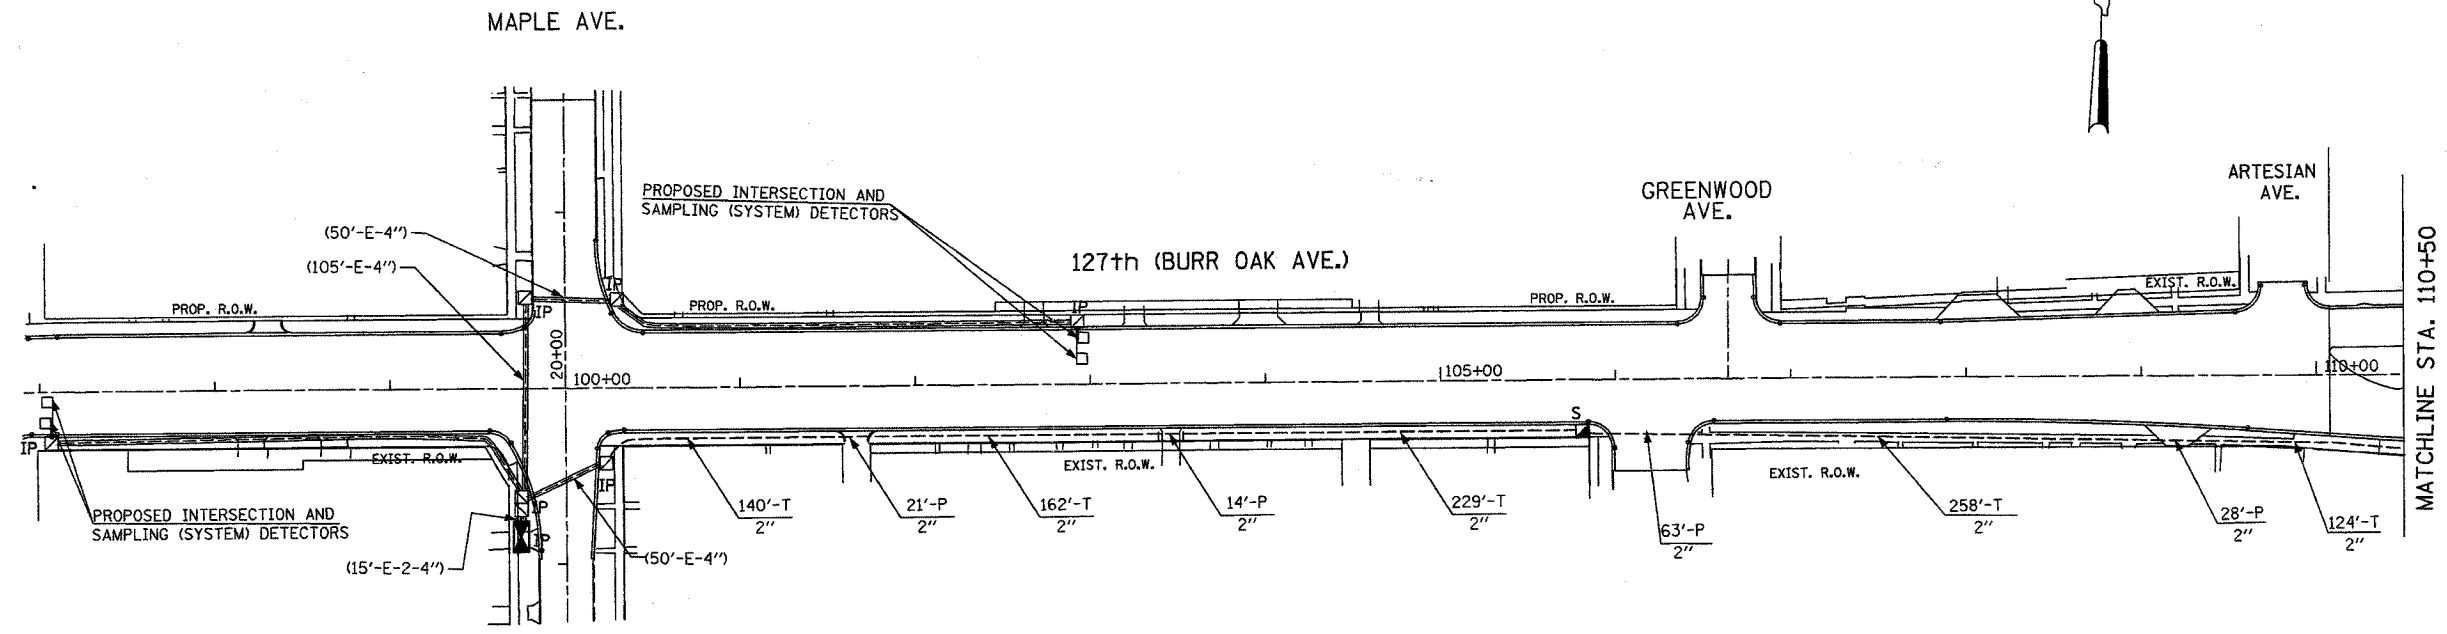

INTERCONNECT PLAN LEGEND

	PROPOSED	EXISTING
CONTROLLER		
HANDHOLE		
DOUBLE HANDHOLE		
HEAVY DUTY HANDHOLE		
GALVANIZED STEEL CONDUIT IN TRENCH OR PUSHED		
DETECTOR LOOP		
COMMON TRENCH	CT	
UNIT DUCT	UD	
SYSTEM	S	
INTERSECTION	IP	I
TELEPHONE CONNECTION		
EXISTING HANDHOLE TO BE REMOVED		

THE TRAFFIC SIGNAL CONTROL EQUIPMENT FOR THIS PROJECT SHALL BE "ECONOLITE" TO MATCH THE EXISTING ADJACENT SYSTEM.

REVISIONS	
NAME	DATE

GO GANDHI AND ASSOCIATES, INC.
ENGINEERS AND PLANNERS
6025 N. NORTHWEST HIGHWAY
SUITE 306
CHICAGO, ILLINOIS 60631 TEL: (773) 774-590

ILLINOIS DEPARTMENT OF TRANSPORTATION

INTERCONNECT PLAN
127TH STREET (BURR OAK AVE.)
FROM MAPLE ROAD TO WESTERN AVENUE

SCALE: 1"=50'
DATE: 7/17/06

DRAWN BY: DSS/RDP
DESIGNED BY: PKG
CHECKED BY: PKG/KGP

I:\projects\projects 2006\127th Maple rd\08_Interconnect.pln.dgn
7/26/2006
5:08:35 PM