


PLOT DATE = 1/3/2007
 FILE NAME = c:\projects\pl02483\127th.mxd
 PLOT SCALE = 10.0000 / IN.
 USER NAME = dr-walsh@p
 ORIGINAL SURVEY DATE
 SURVEY DATE
 SURVEYED BY
 SURVEY TEMPLATE
 SURVEY BOOK NO.
 SURVEY AREAS CHECKED

FINAL SURVEY DATE
 SURVEYED BY
 SURVEY TEMPLATE
 SURVEY BOOK NO.
 SURVEY AREAS CHECKED

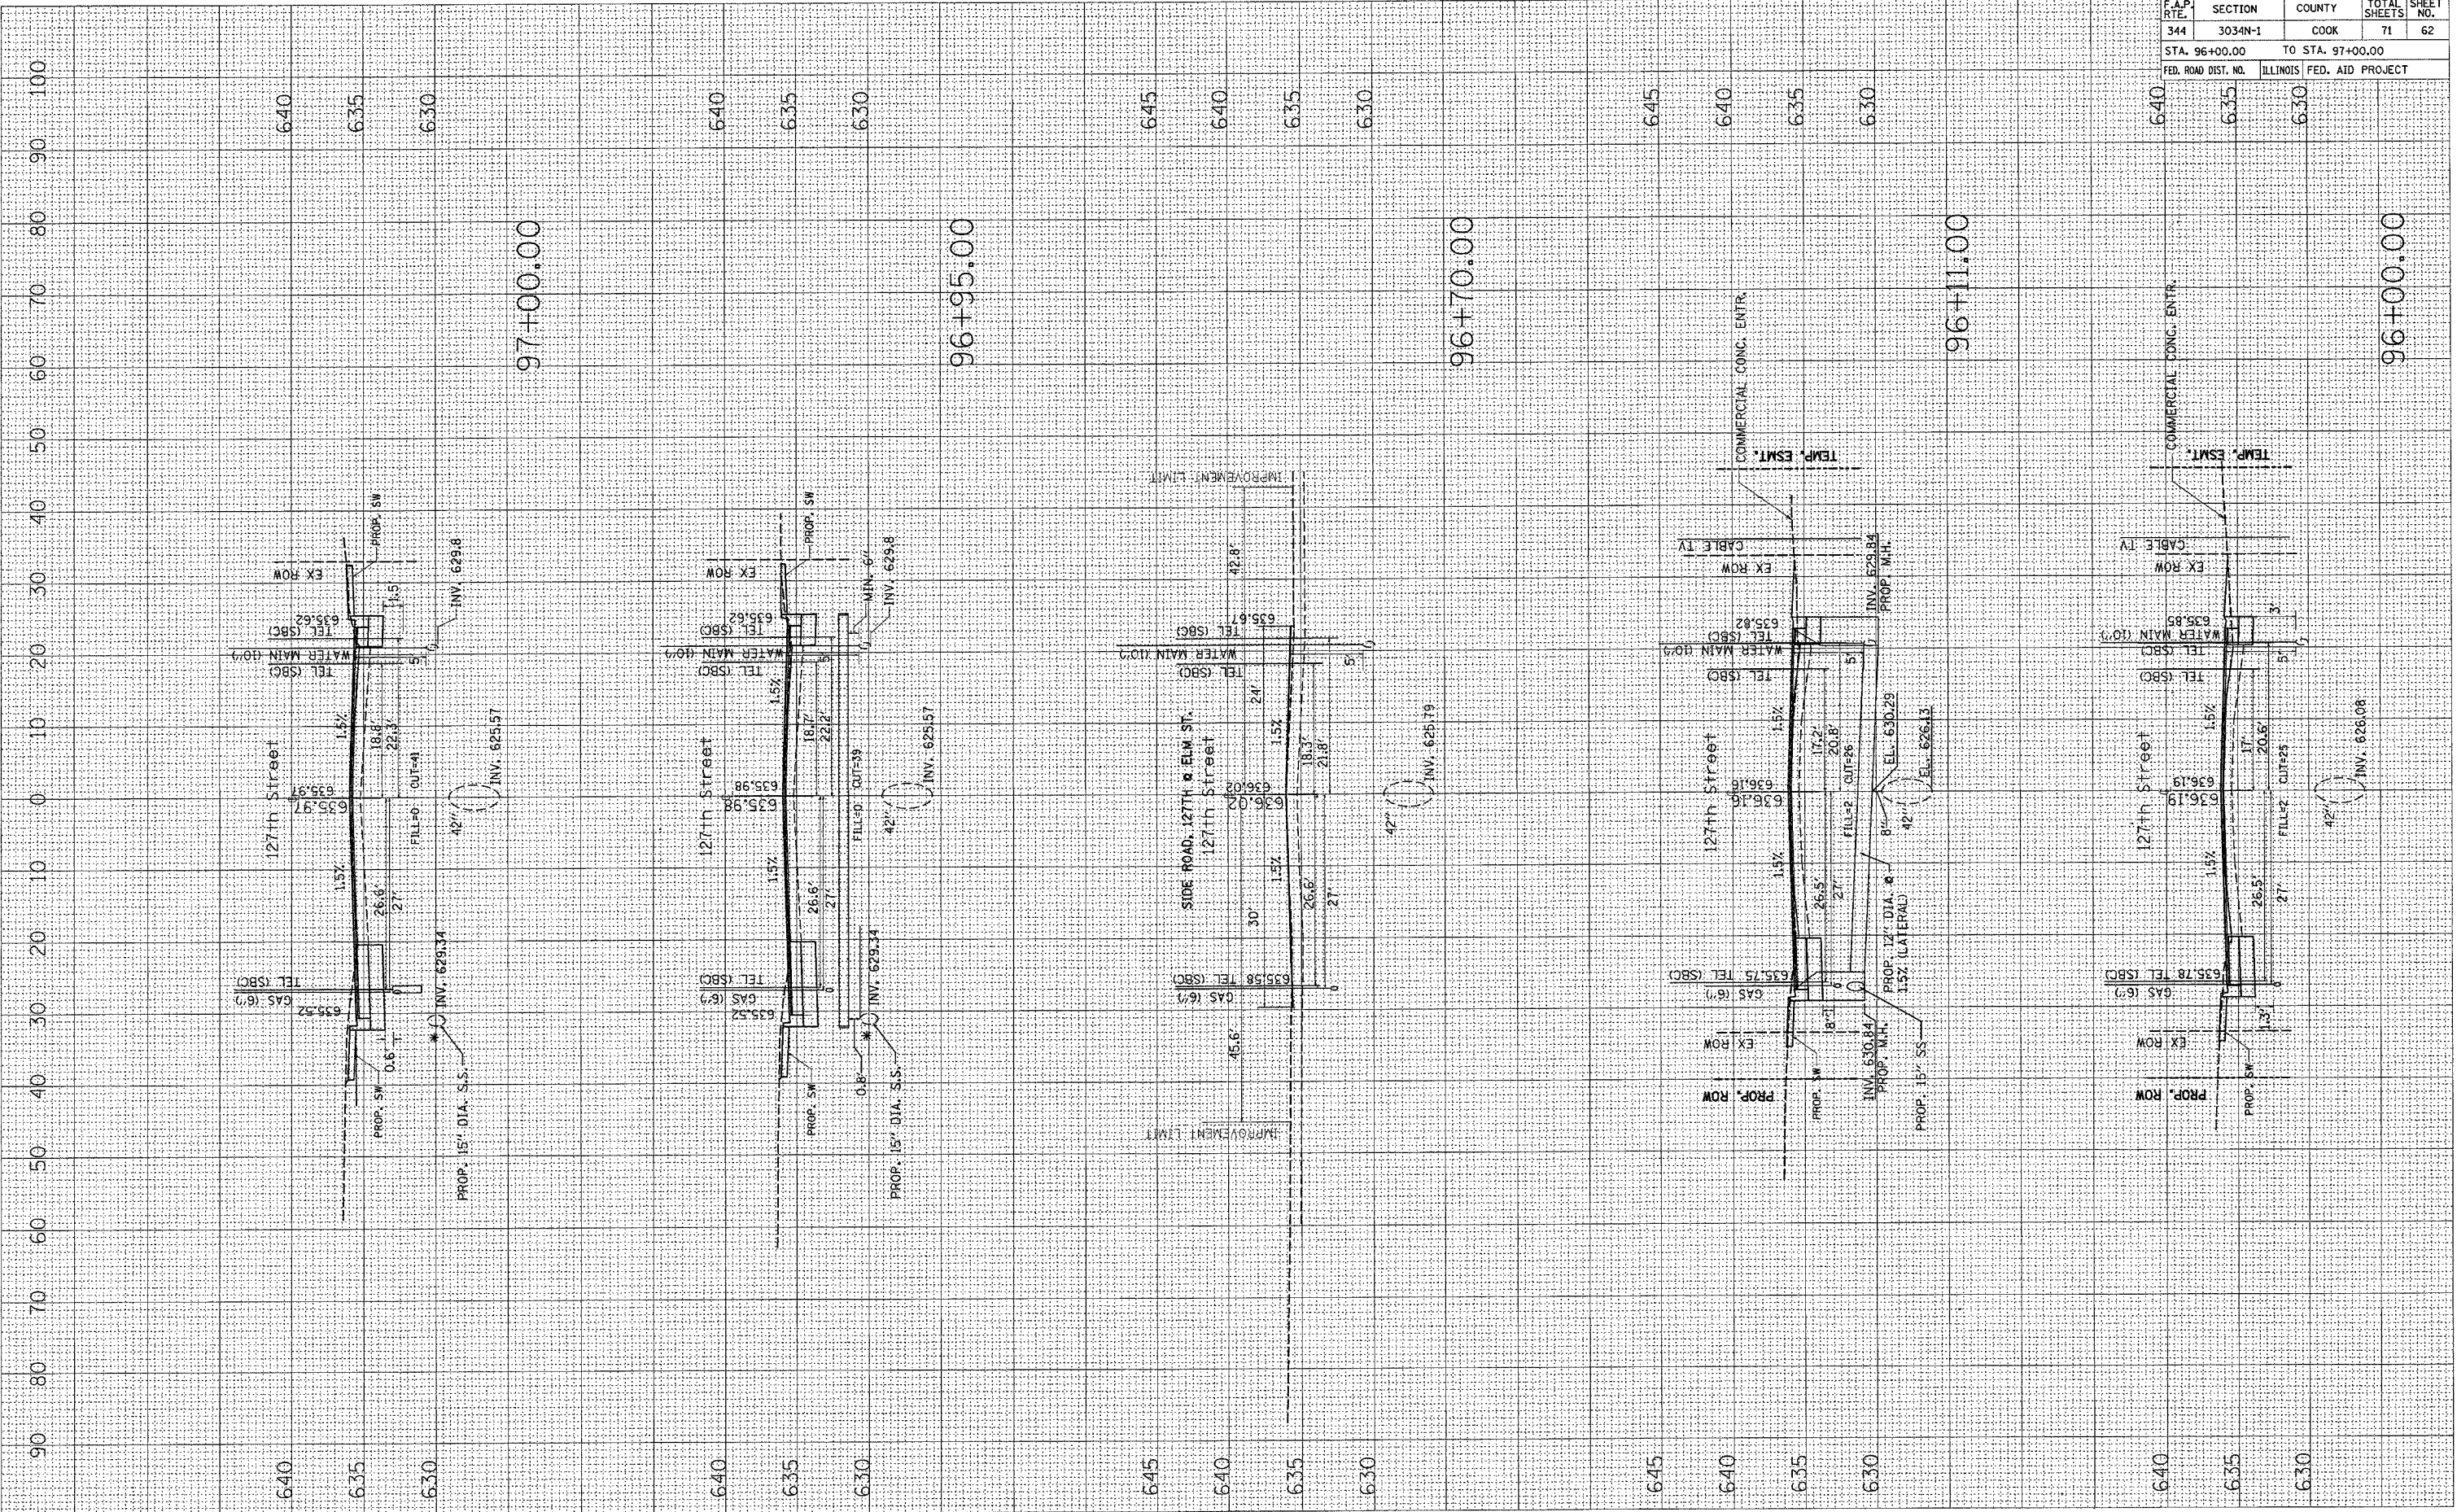

F.A.P. RTE.	SECTION	COUNTY	TOTAL SHEETS	SHEET NO.
344	3034N-1	COOK	71	62
STA. 96+00.00		TO STA. 97+00.00		
FED. ROAD DIST. NO.		ILLINOIS FED. AID PROJECT		

INV. 626.08
 42"

INV. 625.79
 42"

INV. 625.57
 42"

INV. 625.57
 42"