


PLOT DATE = 3/7/2007
 FILE NAME = c:\p3\p3\10403\10403\127th.shp\10403.dwg
 PLOT SCALE = 1/8"=1'-0"
 USER NAME = drwskdgn

ORIGINAL SURVEY
 SURVEY PLOTTED
 NOTE BOOK TEMPLATE AREAS CHECKED

SURVEY PLOTTED
 NOTE BOOK TEMPLATE AREAS CHECKED

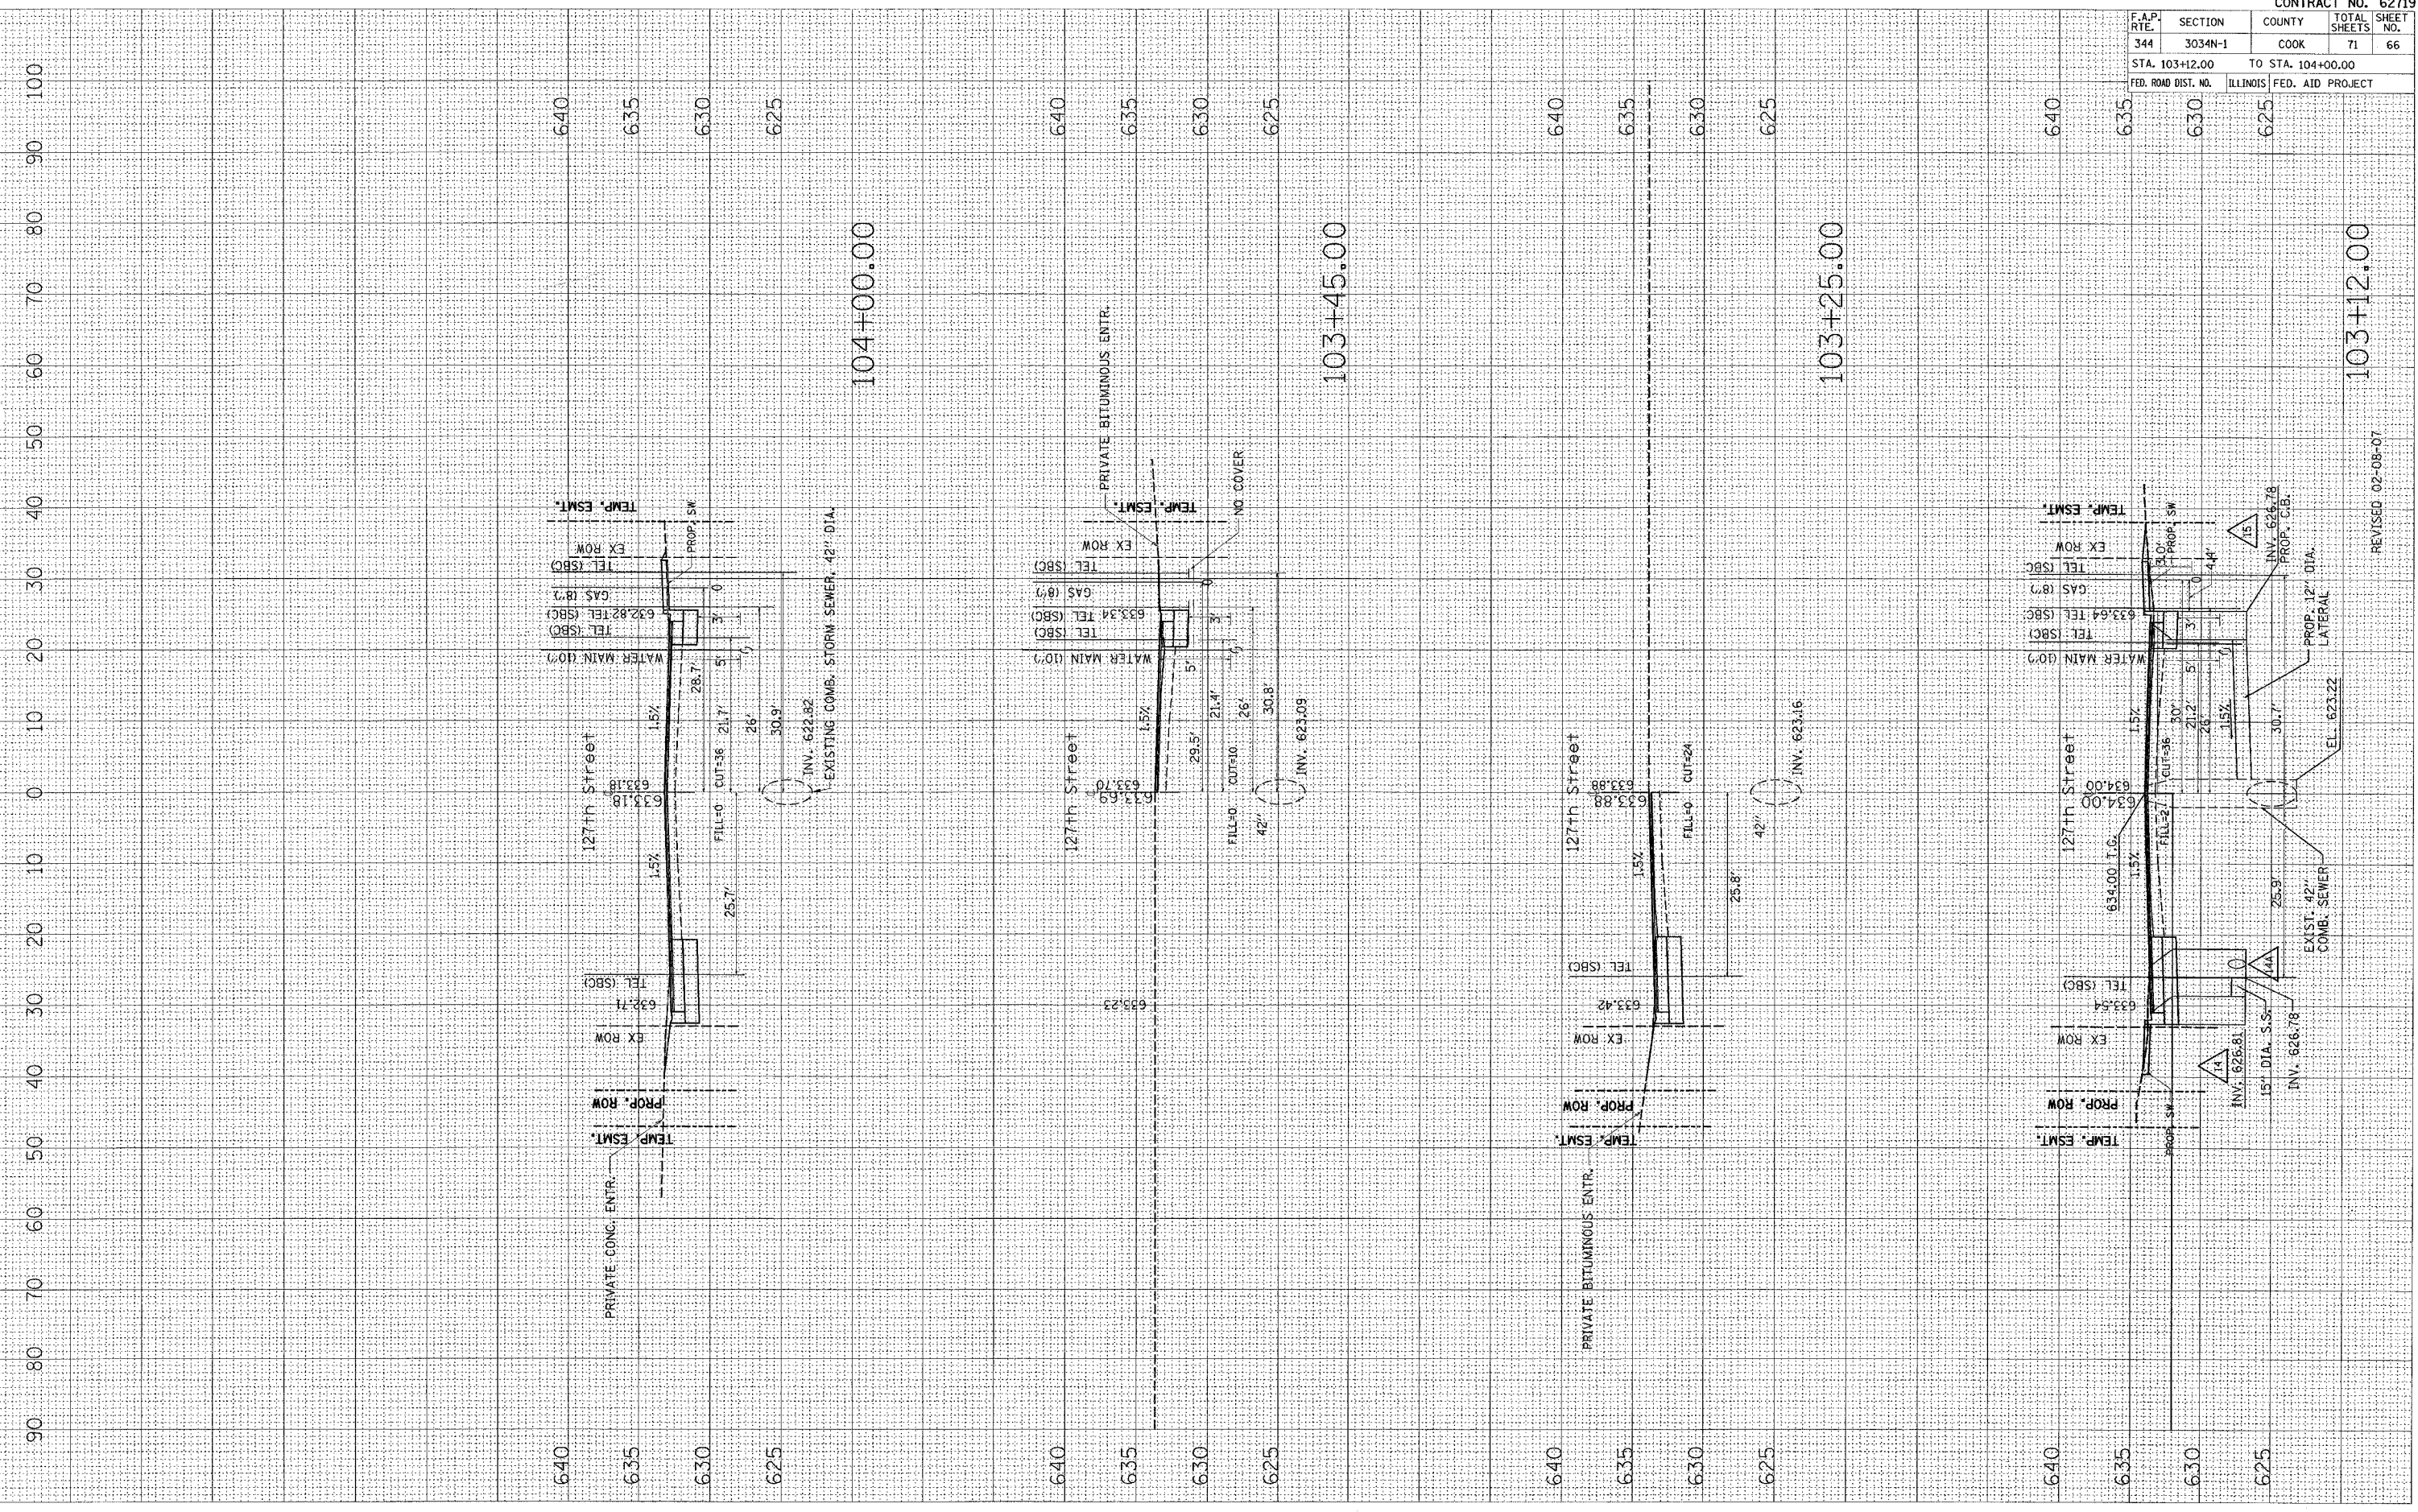

CONTRACT NO. 62719				
F.A.P. RTE.	SECTION	COUNTY	TOTAL SHEETS	SHEET NO.
344	3034N-1	COOK	71	66
STA. 103+12.00		TO STA. 104+00.00		
FED. ROAD DIST. NO.		ILLINOIS FED. AID PROJECT		

103+12.00

REVISED 02-08-07