


PLOT DATE = 1/2/2007
 FILE NAME = c:\pws\pws\1081483\127th.sh\127th.sh.dwg
 USER NAME = drwskog

ORIGINAL SURVEY PLOTTED
 SURVEY PLOTTED
 NOTE BOOK NO.
 AREAS CHECKED

FINAL SURVEY PLOTTED
 SURVEY PLOTTED
 NOTE BOOK NO.
 AREAS CHECKED

BY DATE

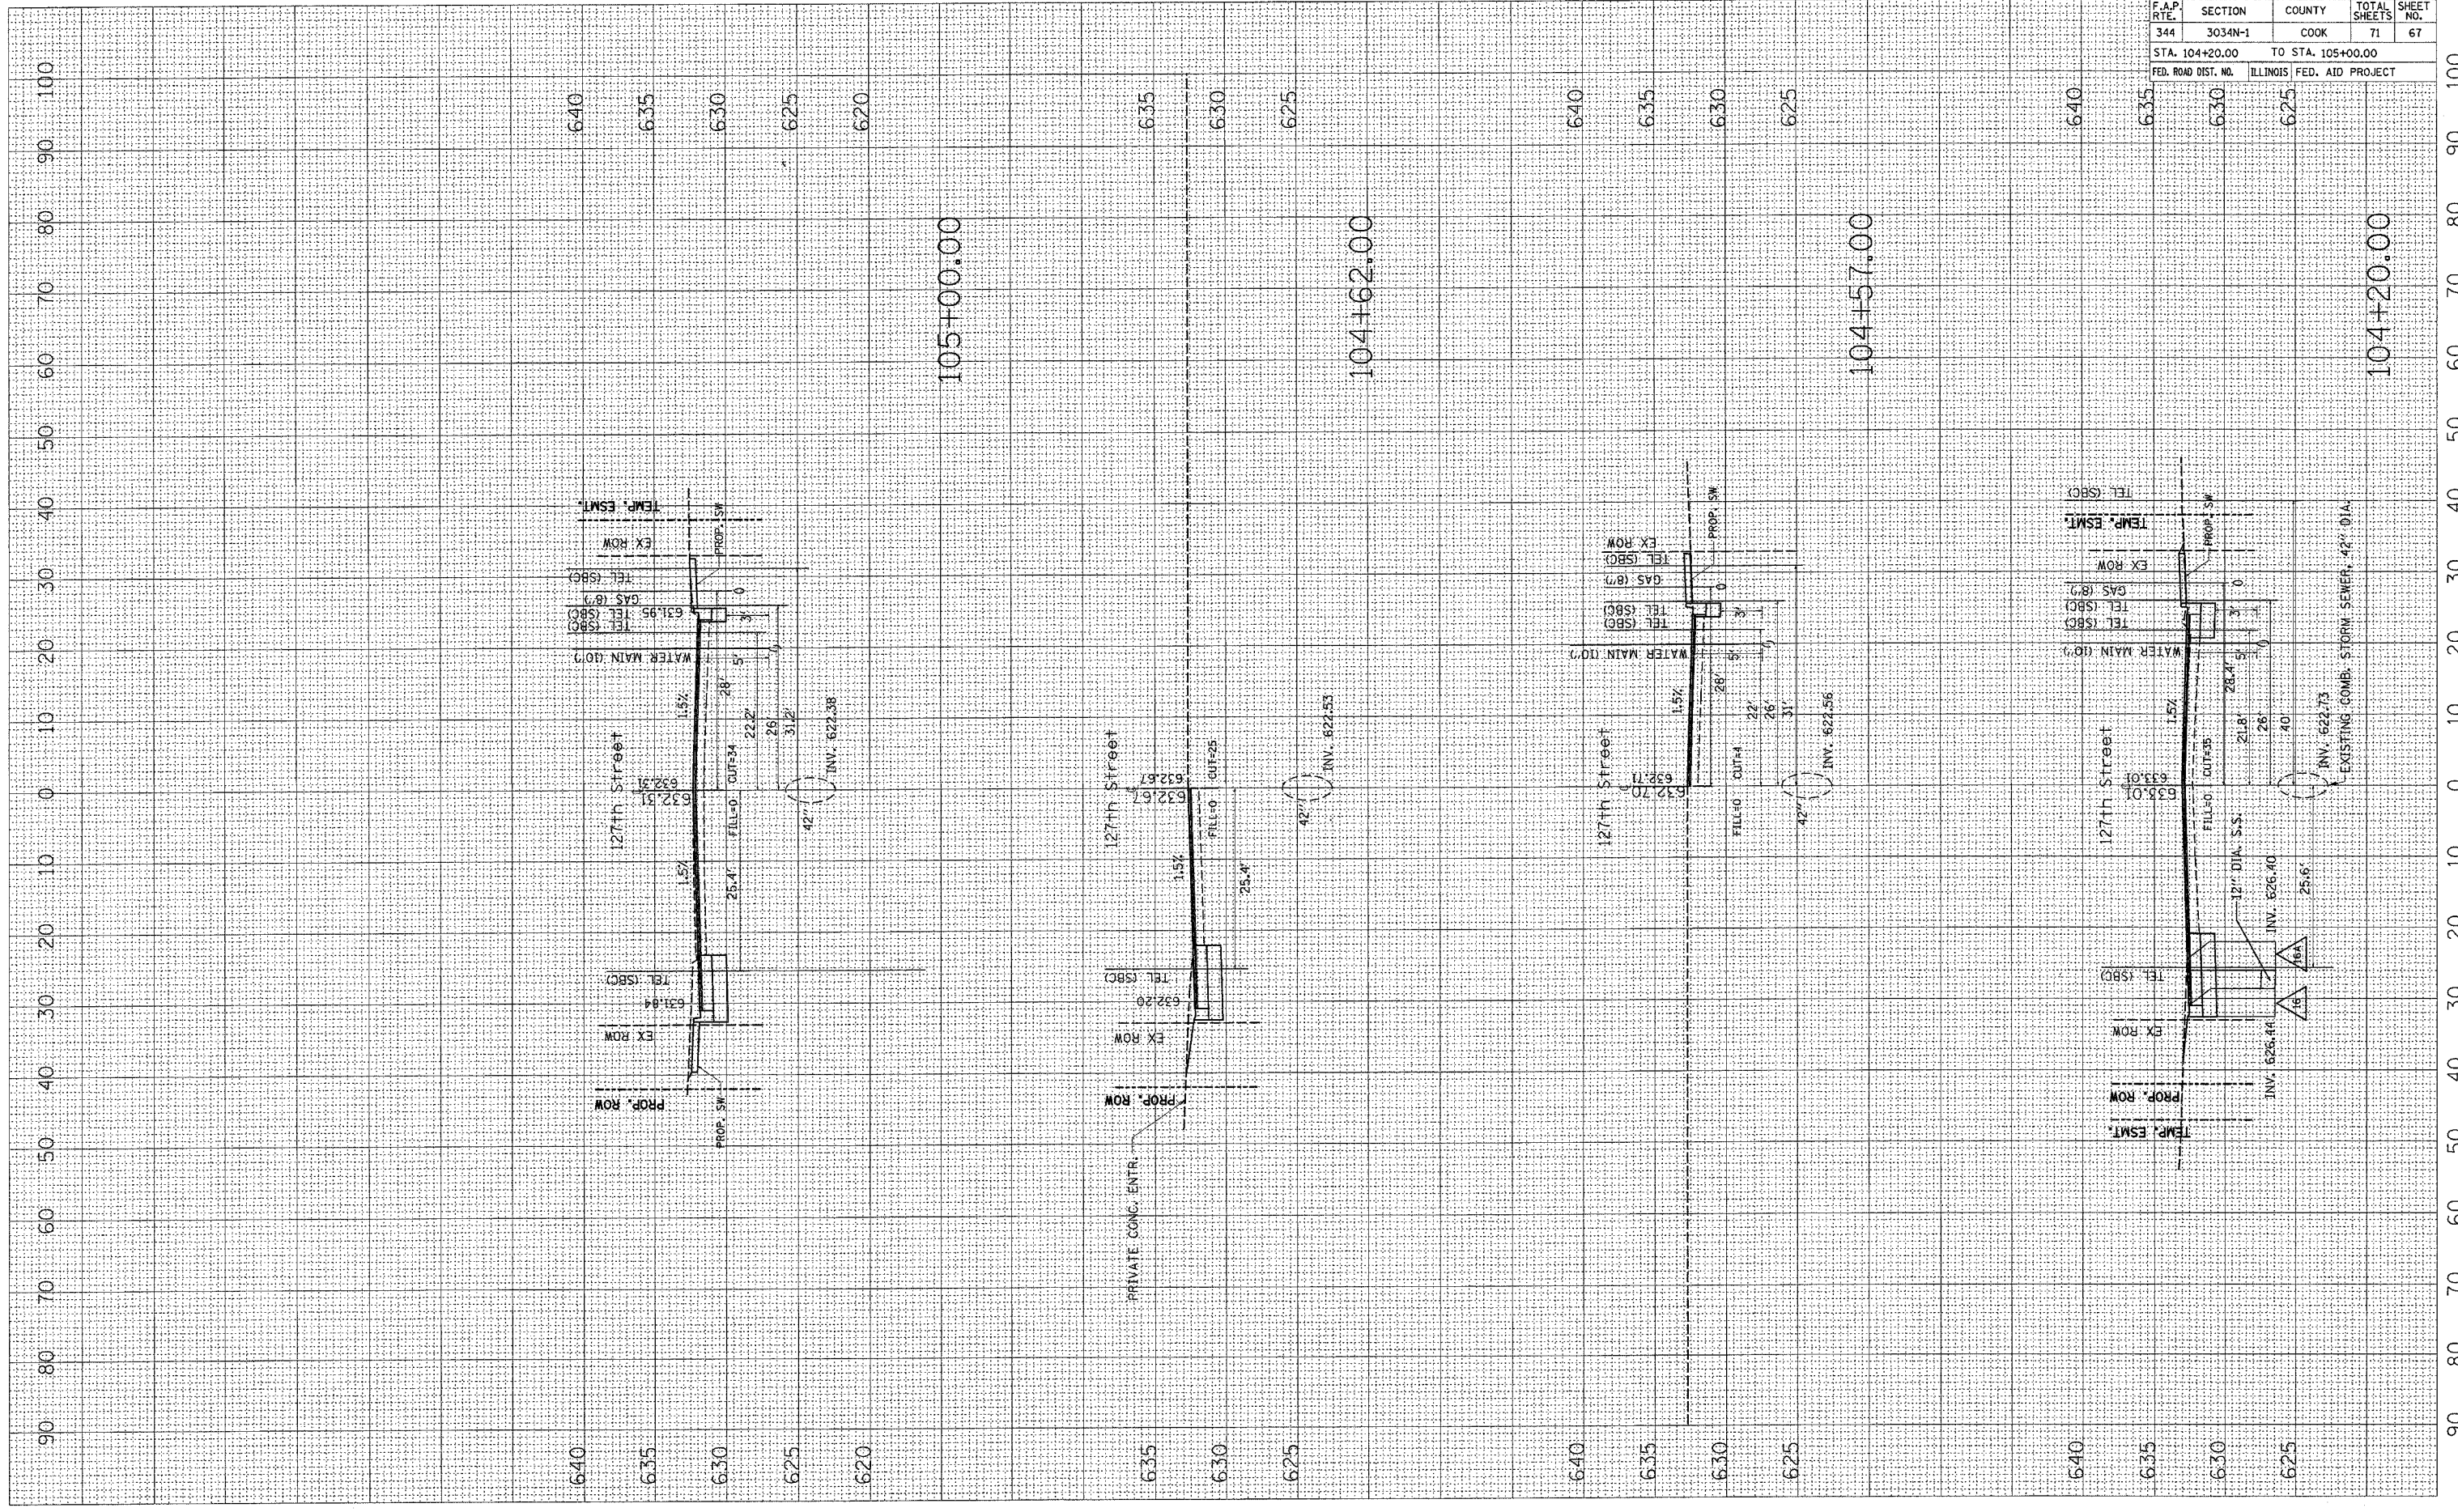

CONTRACT NO. 62719				
F.A.P. RTE.	SECTION	COUNTY	TOTAL SHEETS	SHEET NO.
344	3034N-1	COOK	71	67
STA. 104+20.00		TO STA. 105+00.00		
FED. ROAD DIST. NO.	ILLINOIS	FED. AID PROJECT		