


PLOT DATE = 1/13/2007
 FILE NAME = c:\p06\c13\p062403\12716.mxd
 PLOT SCALE = 10.0000 / IN.
 USER NAME = drvaldesign

ORIGINAL SURVEY
 SURVEYED BY DATE
 SURVEYED BY DATE
 SURVEYED BY DATE
 SURVEYED BY DATE

FINAL SURVEY
 SURVEYED BY DATE
 SURVEYED BY DATE
 SURVEYED BY DATE
 SURVEYED BY DATE

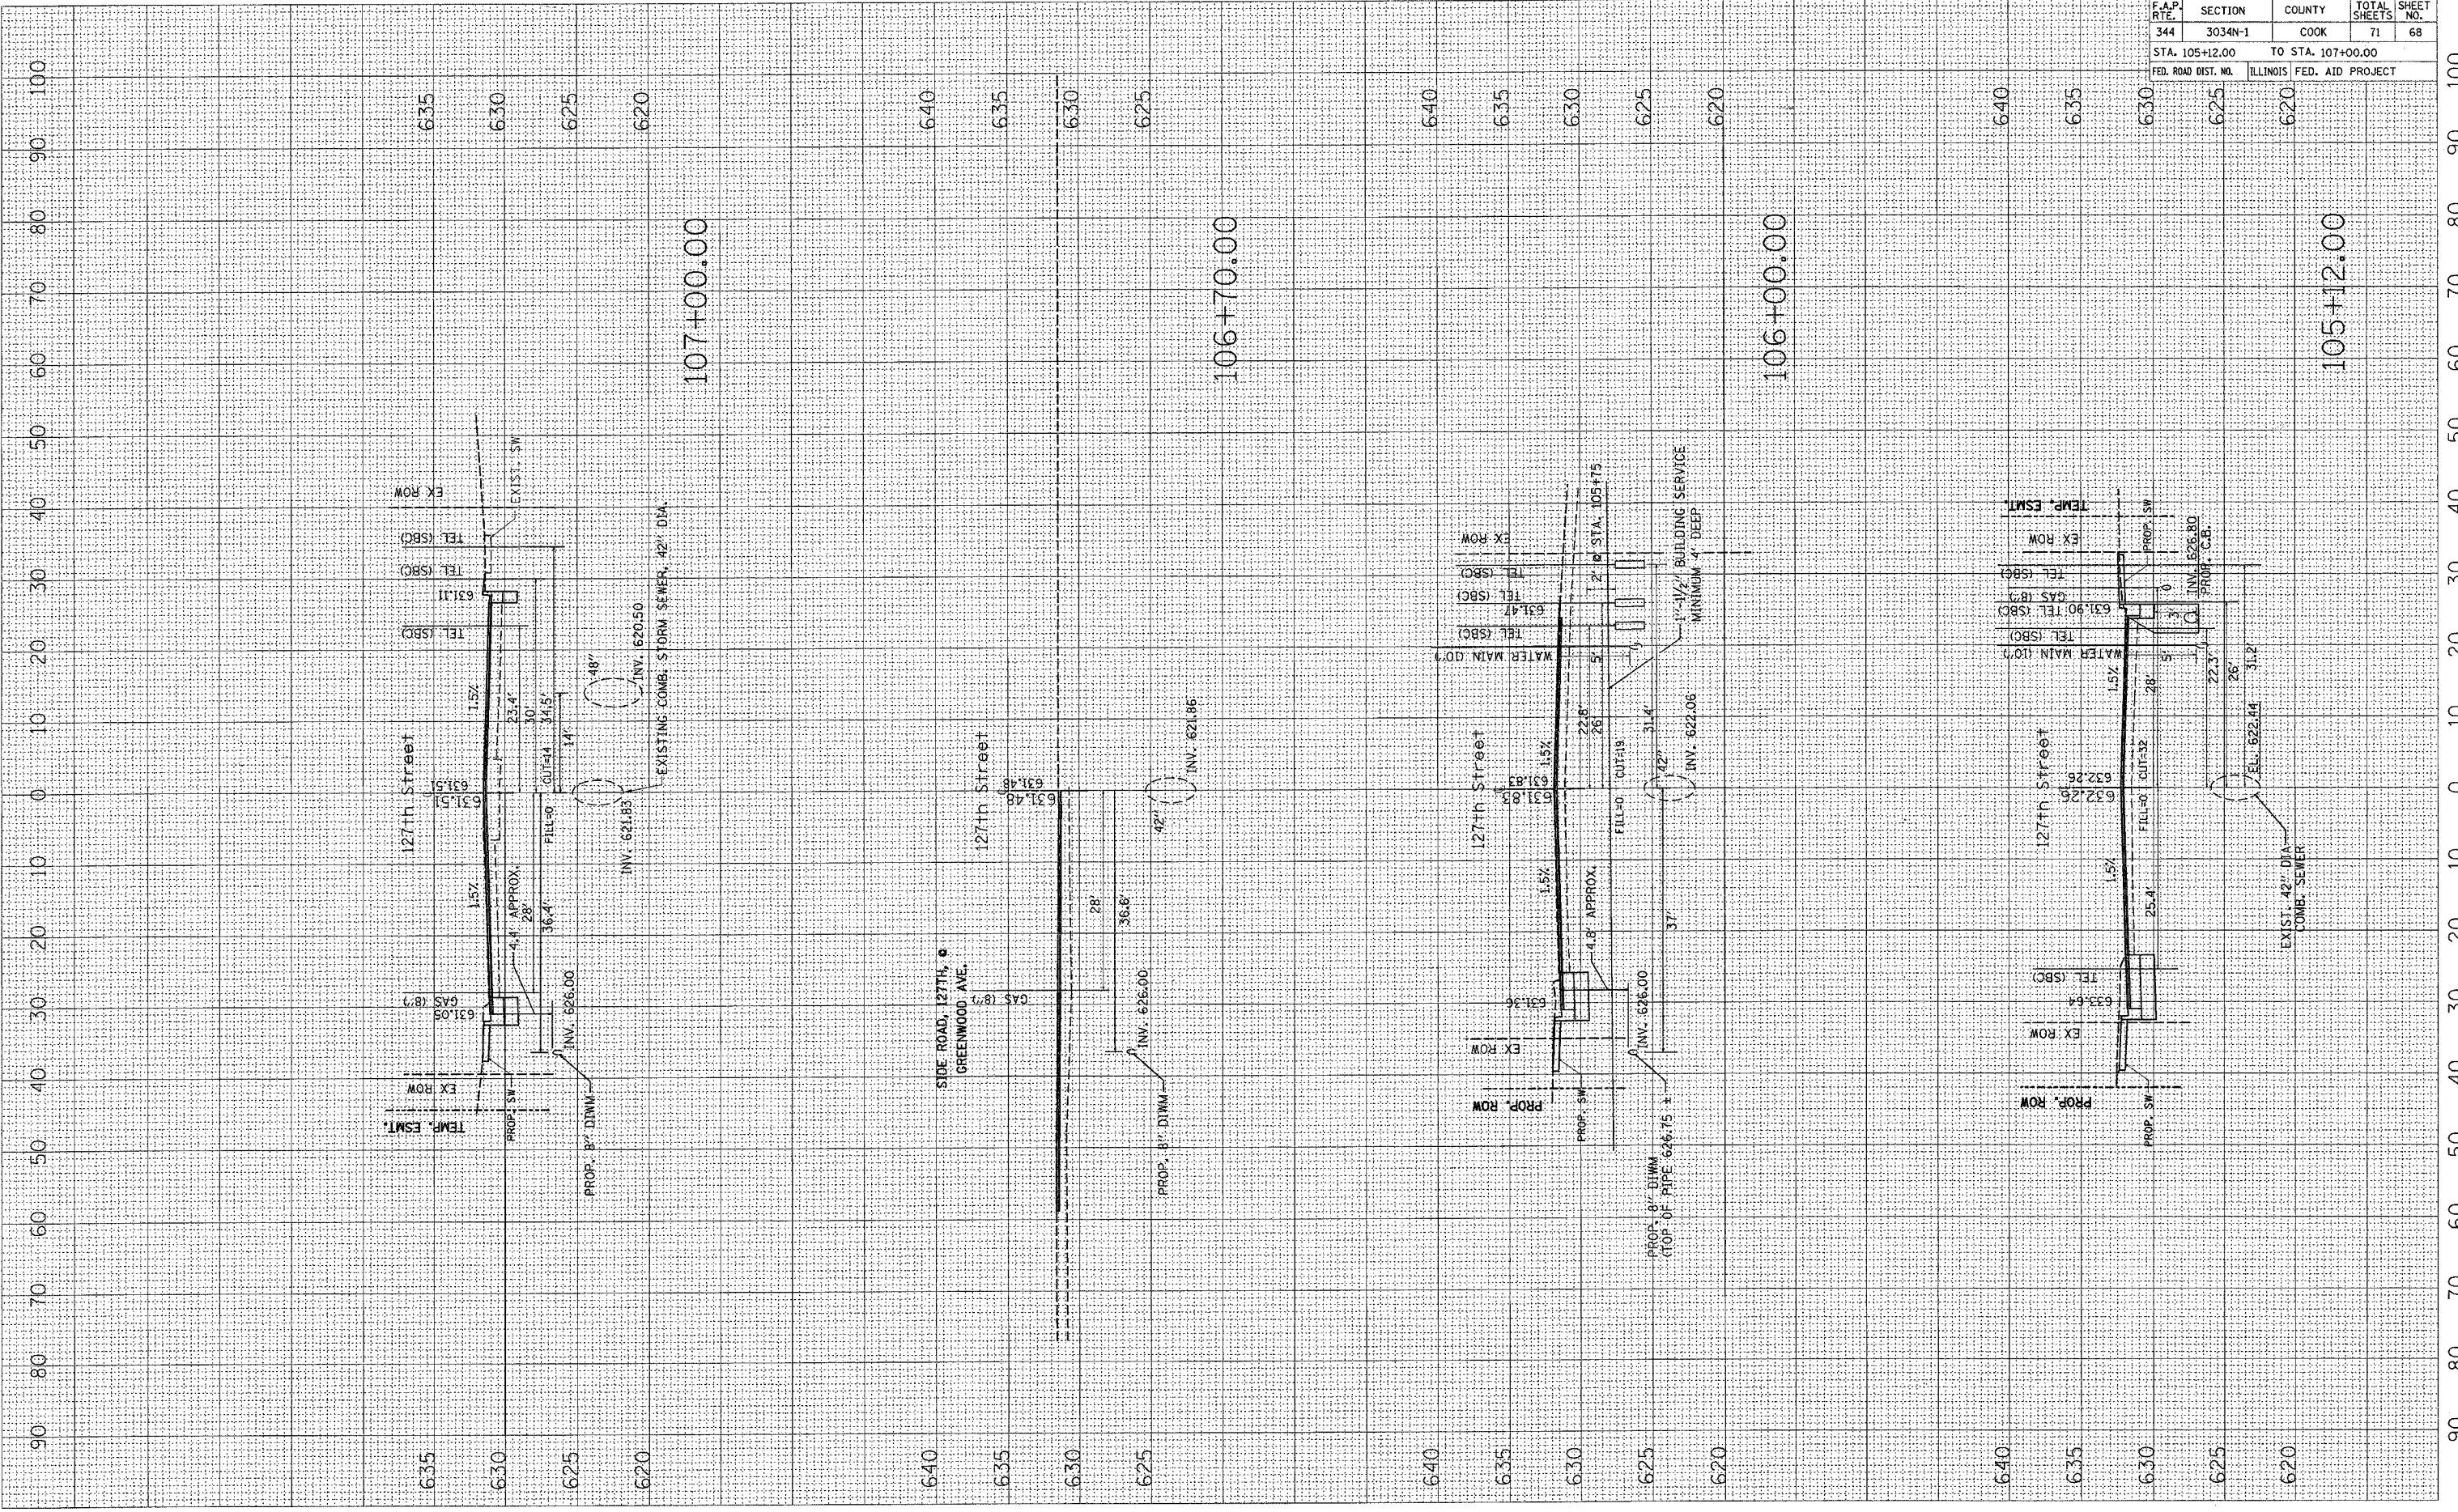

CONTRACT NO. 62719				
F.A.P. RTE.	SECTION	COUNTY	TOTAL SHEETS	SHEET NO.
344	3034N-1	COOK	71	68
STA. 105+12.00		TO STA. 107+00.00		
FED. ROAD DIST. NO.	ILLINOIS	FED. AID PROJECT		