


PLOT DATE = 1/3/2007
 PLOT SCALE = 1/8"=1'-0"
 USER NAME = drvkong

ORIGINAL SURVEY PLOTTED
 SURVEY NOTE BOOK AREA CHECKED

FINAL SURVEY PLOTTED
 SURVEY NOTE BOOK AREA CHECKED

BY _____
 DATE _____

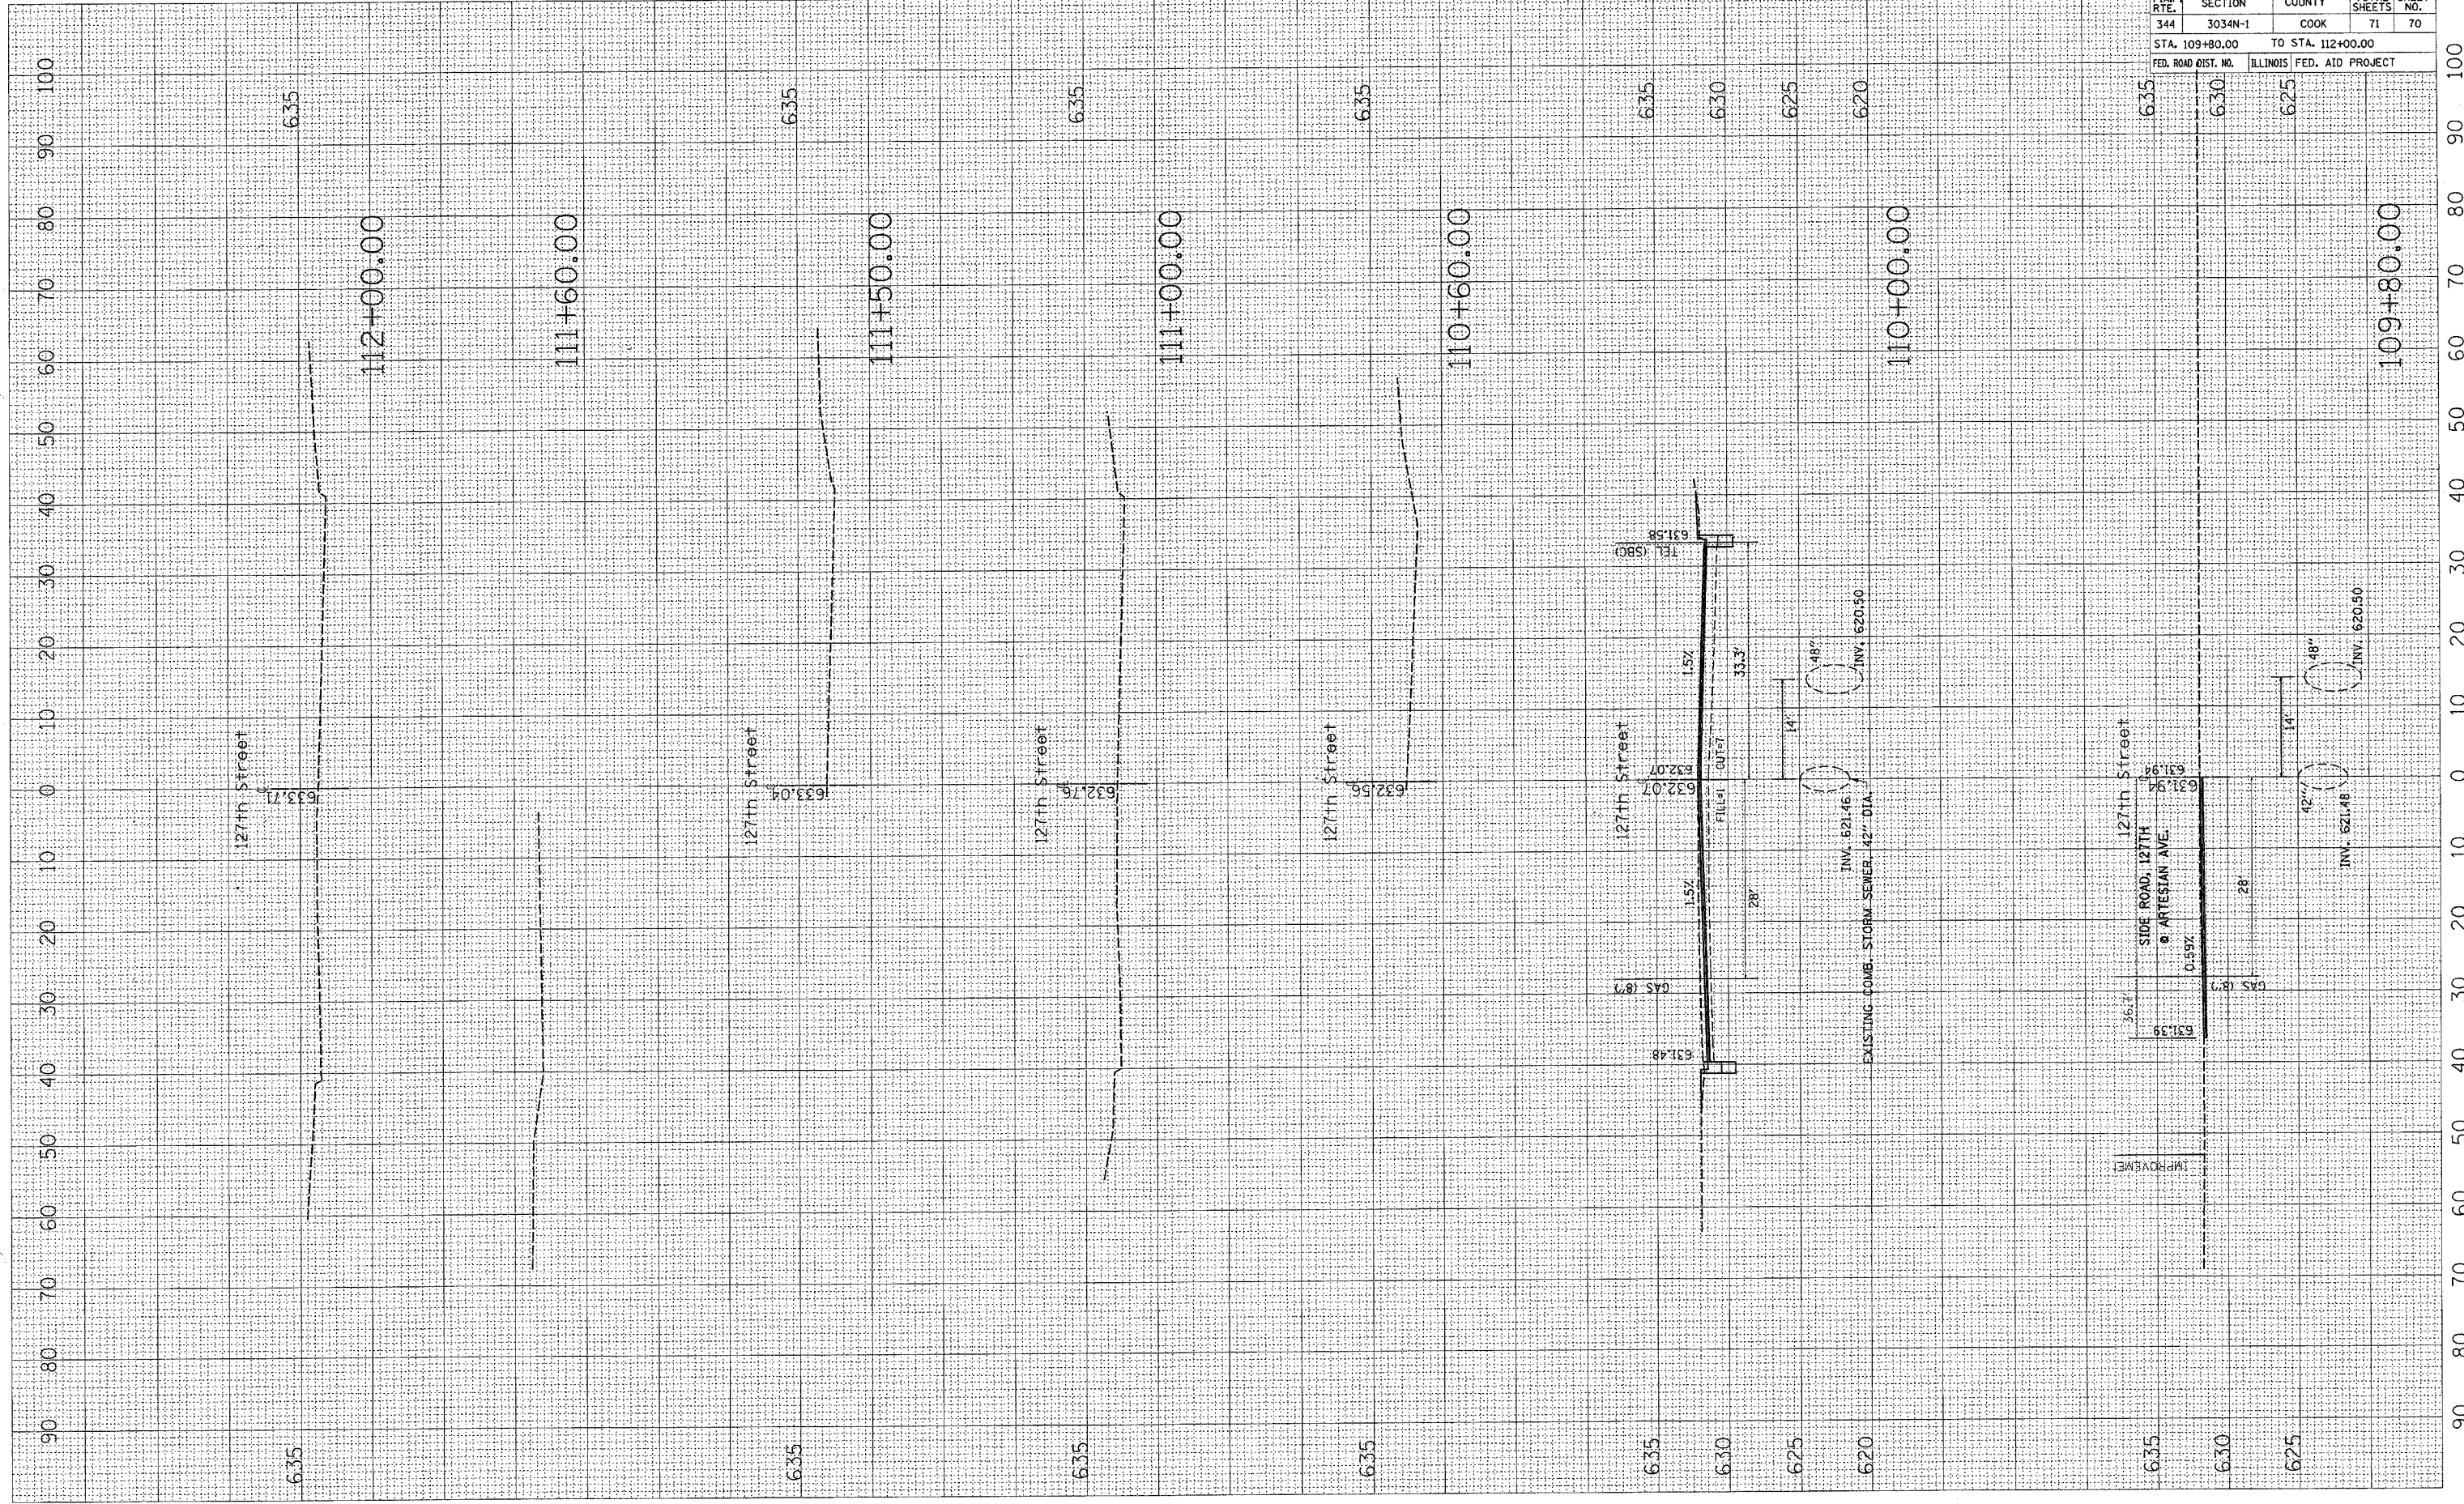

F.A.P. RTE.	SECTION	COUNTY	TOTAL SHEETS	SHEET NO.
344	3034N-1	COOK	71	70

STA. 109+80.00	TO STA. 112+00.00
FED. ROAD DIST. NO.	ILLINOIS FED. AID PROJECT

CONTRACT NO. 62719